


LOCATED IN PART OF THE SW 1/4 OF THE SW 1/4
OF SECTION 20, TOWN 2 NORTH, RANGE 17 EAST,
TOWN OF GENEVA, WALWORTH COUNTY, WISCONSIN

WISCONSIN STATE PLANE COORDINATE SYSTEM
SOUTH ZONE




- = FOUND IRON REBAR STAKE
- ✂ = SET CHISELED "X"
- ☒ = TELEPHONE BOX
- ☒ = ELECTRIC BOX
- = CABLE BOX
- (xxx) = RECORDED AS

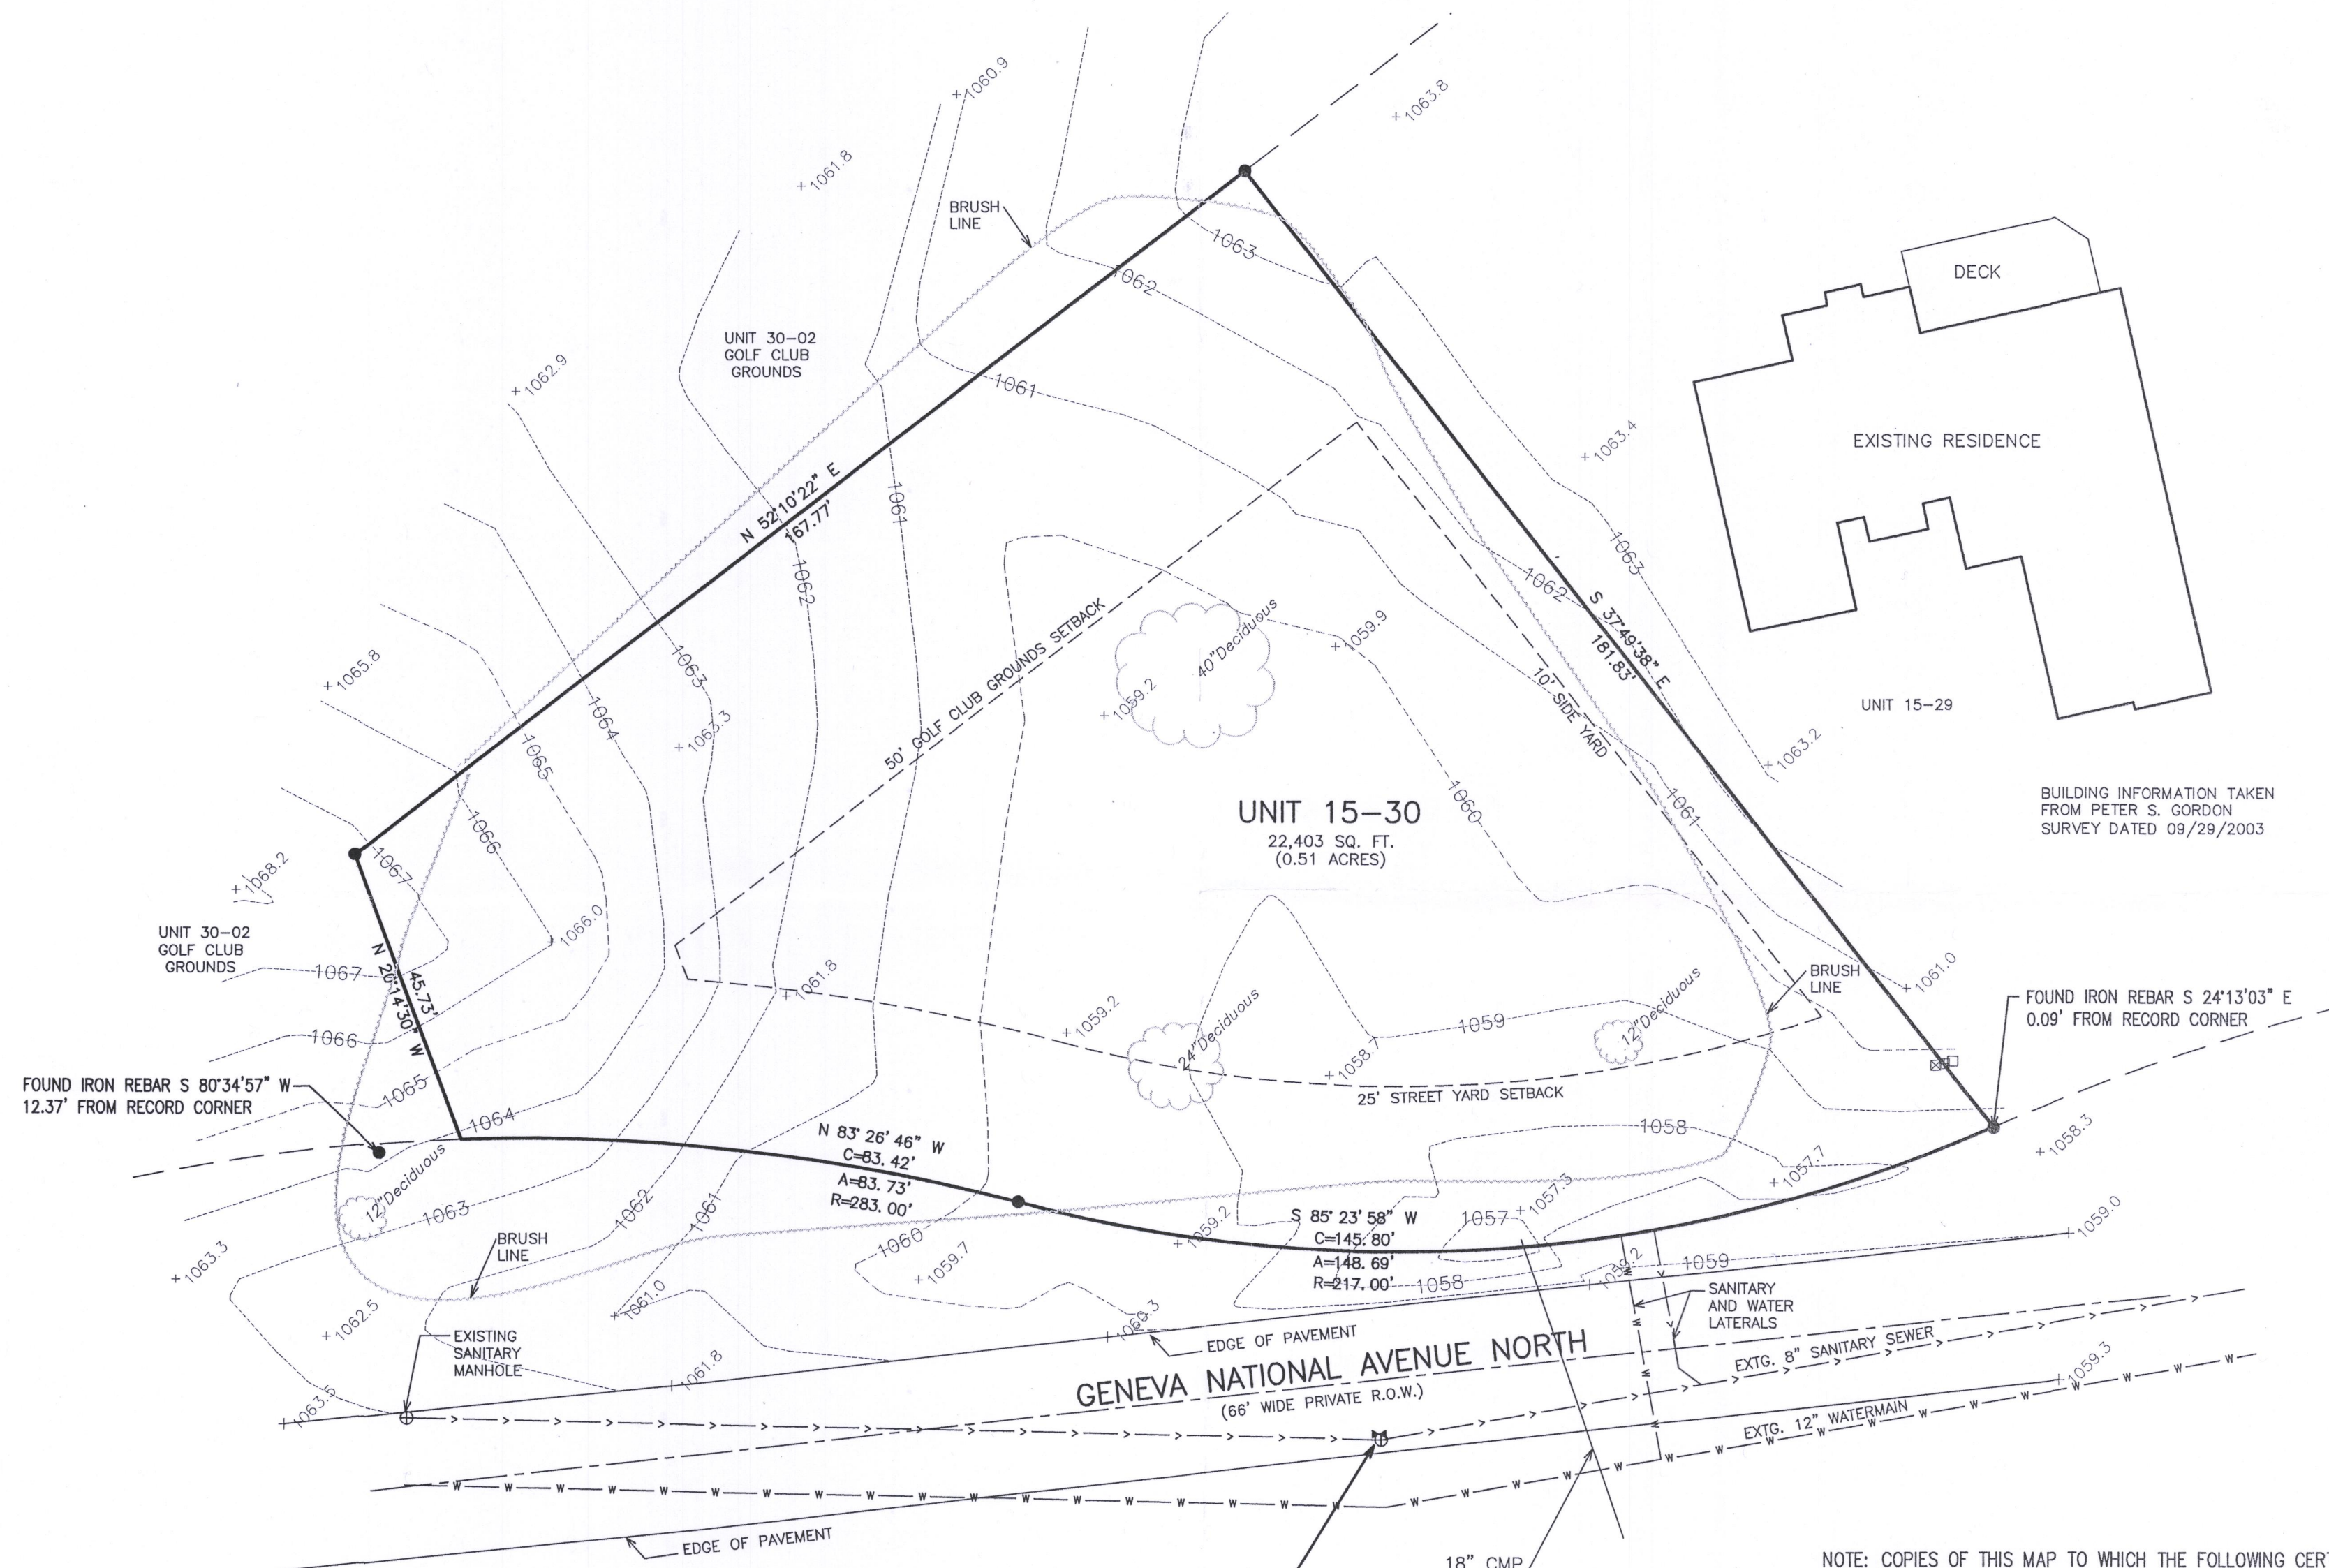

BENCHMARK:
CHISELED "X" N. RIM
SANITARY MANHOLE
ELEV=1059.82

18" CMP /
IE=1056.2(N)
IE=1054.7(S)

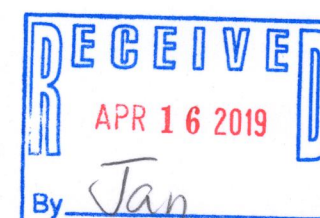

NOTE: COPIES OF THIS MAP TO WHICH THE FOLLOWING CERTIFICATE WILL APPLY SHOW THE SURVEYOR'S ORIGINAL SEAL AND SIGNATURE IN RED INK. COPIES BY ANY OTHER MEANS MAY HAVE ALTERATIONS WHICH DO NOT REPRESENT THE SURVEYOR'S WORK PRODUCT.

I HEREBY CERTIFY THAT THE ABOVE DESCRIBED PROPERTY HAS BEEN SURVEYED UNDER MY DIRECTION AND THAT THE ABOVE MAP IS A TRUE REPRESENTATION THEREOF AND SHOWS THE SIZE AND LOCATION OF THE PROPERTY AND ITS EXTERIOR BOUNDARIES. THIS SURVEY IS MADE FOR THE USE OF THE PRESENT OWNERS OF THE PROPERTY, AND ALSO THOSE WHO PURCHASE, MORTGAGE, OR GUARANTEE THE TITLE THERETO WITHIN ONE YEAR FROM THE DATE HEREOF.

DATED: 03/05/2019

BRIAN M. CARLSON P.L.S. 2039

TOPOGRAPHIC SURVEY
GENEVA NATIONAL AVENUE NORTH
LAKE GENEVA, WI 53147

— WORK ORDERED BY —
GENEVA LAKES DREAM HOMES
900 S. WELLS STREET
LAKE GENEVA, WI 53147

FARRIS, HANSEN & ASSOCIATES, INC.
ENGINEERING — ARCHITECTURE — SURVEYING

ENGINEERING - ARCHITECTURE - SURVEYING
7 RIDGWAY COURT P.O. BOX 437
ELKHORN, WISCONSIN 53121

OFFICE: (202) 723-2098 FAX: (202) 723-3886

REVISIONS
02/05 UPDATE TITLE SPECS.

06/2019
SURVEYEDPROJECT NO.
22-15-7010

DATE: 4/20/2004

SHEET NO.
1 OF 1

JGN 15-30 217-4548