



X:\PROJECTS\3269\CONDO_05\UNIT_17\ACAD\3269-05-17

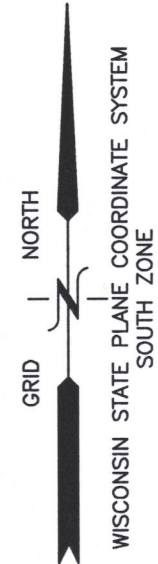

PLAT OF SURVEY & TOPOGRAPHIC MAPPING UNIT 5-17 GENEVA NATIONAL CONDOMINIUM NO. 5

LOCATED IN PART OF THE SW 1/4 OF THE NE 1/4
OF SECTION 30, TOWN 2 NORTH, RANGE 17 EAST,
TOWN OF GENEVA, WALWORTH COUNTY, WISCONSIN

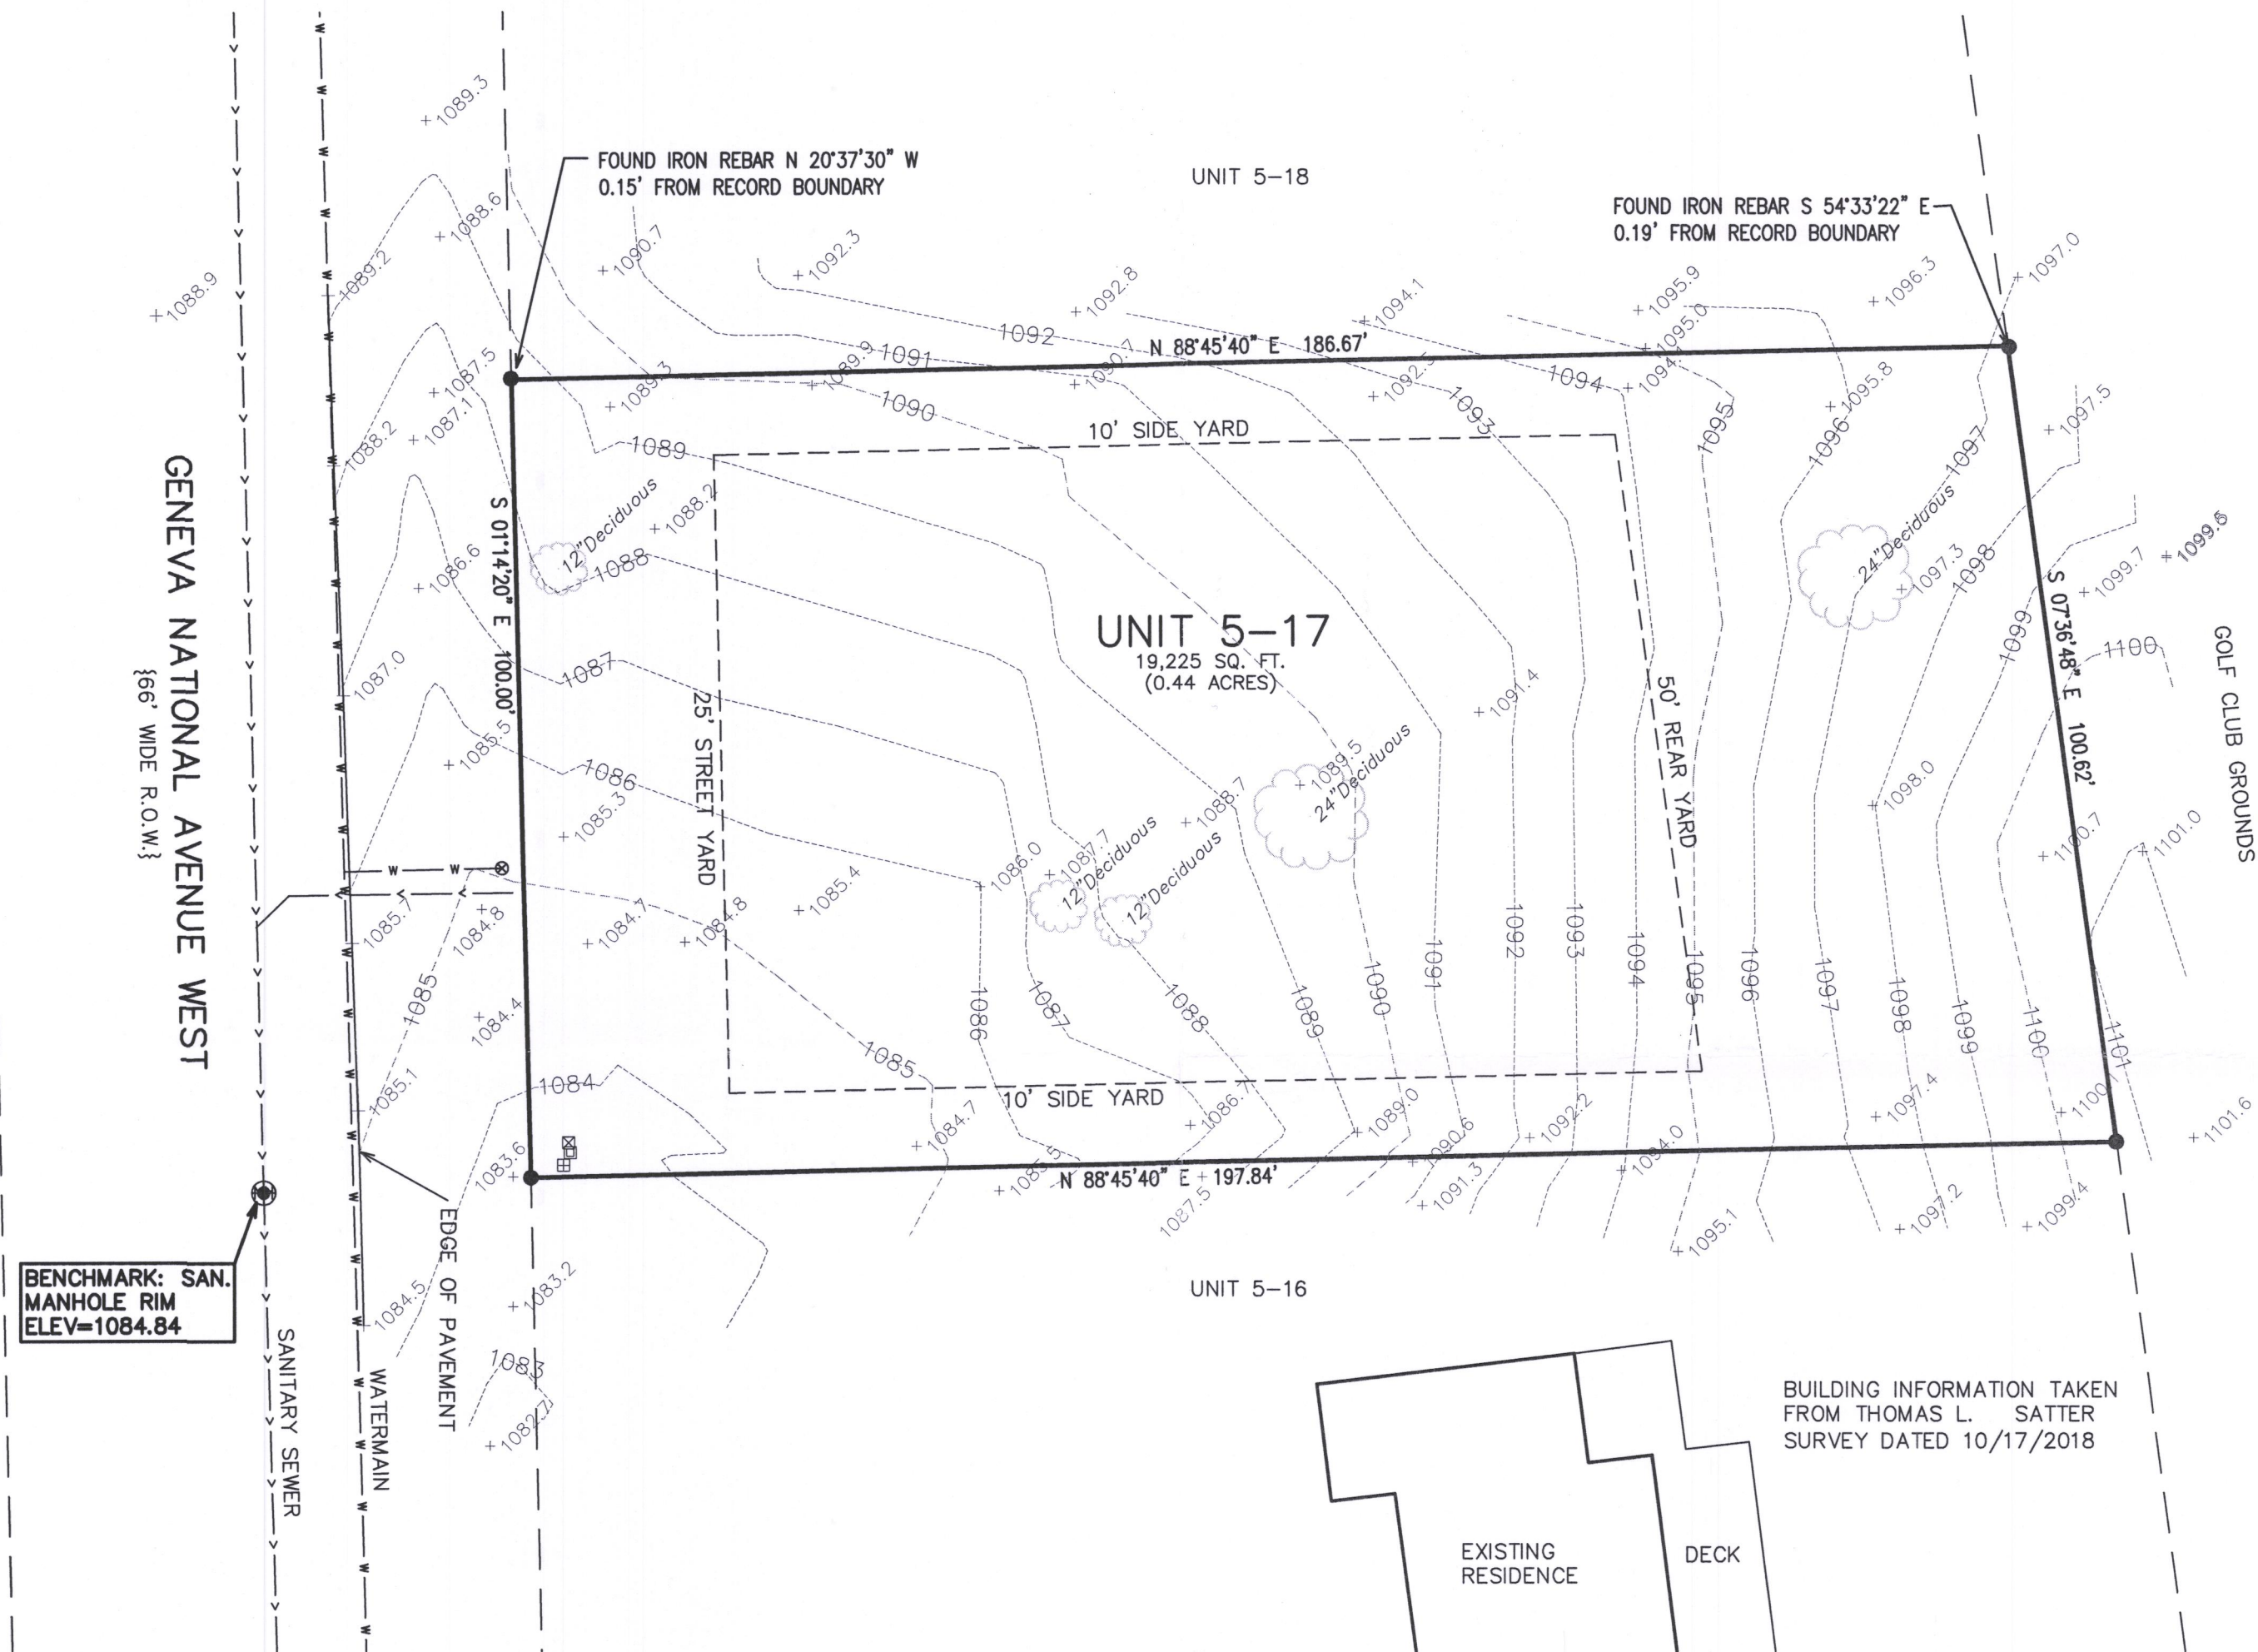

LEGEND

- = FOUND REBAR STAKE
- = ELECTRIC BOX
- = CABLE BOX
- ⊠ = TELEPHONE BOX
- ⊕ = SANITARY SEWER MANHOLE
- ⊗ = WATER VALVE
- {XXX} = RECORDED AS
- +XXXX = EXISTING GROUND ELEVATION
- XXXX--- = EXISTING LAND CONTOURS




NOTE: COPIES OF THIS MAP TO WHICH THE FOLLOWING CERTIFICATE WILL APPLY SHOW THE SURVEYOR'S ORIGINAL SEAL AND SIGNATURE IN RED INK. COPIES BY ANY OTHER MEANS MAY HAVE ALTERATIONS WHICH DO NOT REPRESENT THE SURVEYOR'S WORK PRODUCT.

I HEREBY CERTIFY THAT THE ABOVE DESCRIBED PROPERTY HAS BEEN SURVEYED UNDER MY DIRECTION AND THAT THE ABOVE MAP IS A TRUE REPRESENTATION THEREOF AND SHOWS THE SIZE AND LOCATION OF THE PROPERTY AND ITS EXTERIOR BOUNDARIES. THIS SURVEY IS MADE FOR THE USE OF THE PRESENT OWNERS OF THE PROPERTY, AND ALSO THOSE WHO PURCHASE, MORTGAGE, OR GUARANTEE THE TITLE THERETO WITHIN ONE YEAR FROM THE DATE HEREOF.

DATED: 06/06/2019

Brian M. Carlson
BRIAN M. CARLSON P.L.S. 2039

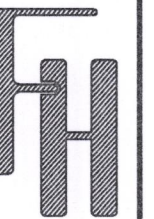

TOPOGRAPHIC SURVEY
UNIT 5-17 ON GENEVA NATIONAL AVE. WEST
LAKE GENEVA, WI 53147

WORK ORDERED BY -
GENEVA LAKE DREAM HOMES
900 S. WELLS STREET
LAKE GENEVA, WI 53147

FARRIS, HANSEN & ASSOCIATES, INC.
ENGINEERING - ARCHITECTURE - SURVEYING
7 RIDGWAY COURT P.O. BOX 437
ELKHORN, WISCONSIN 53121
OFFICE: (262) 723-2098 FAX: (262) 723-5886

REVISIONS
06/06/2019 - LB
TOPO. SURVEY

PROJECT NO.
3269-05-17

DATE:
06/06/2019

SHEET NO.
1 OF 1

JGN 5-17 217-4562