

Plat of Survey


of

Units 3-04 & 3-05 of Geneva National Condominium No. 3 as Amended by Addendum No. 1,

located in the Northwest 1/4 of the Northeast 1/4 of Section 31, Town 2
North, Range 17 East, Town of Geneva, Walworth County, Wisconsin.


Surveyed for: **Patricia Ann Houlihan Trust**
c/o Chicago Trust Company

201 South Hough Street
Barrington, Illinois. 60010

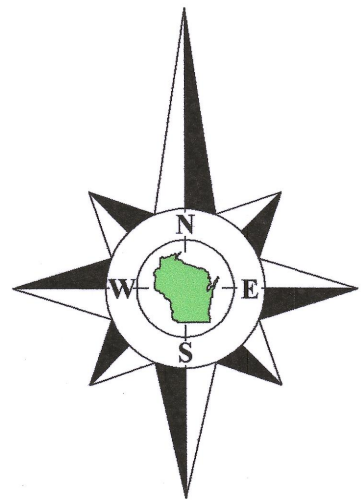

Bearings referenced to the plat of
Geneva National Condominium No. 3.

North 1/4 Corner
Section 31-2-17
N. 221,230.54
E. 2,395,438.00

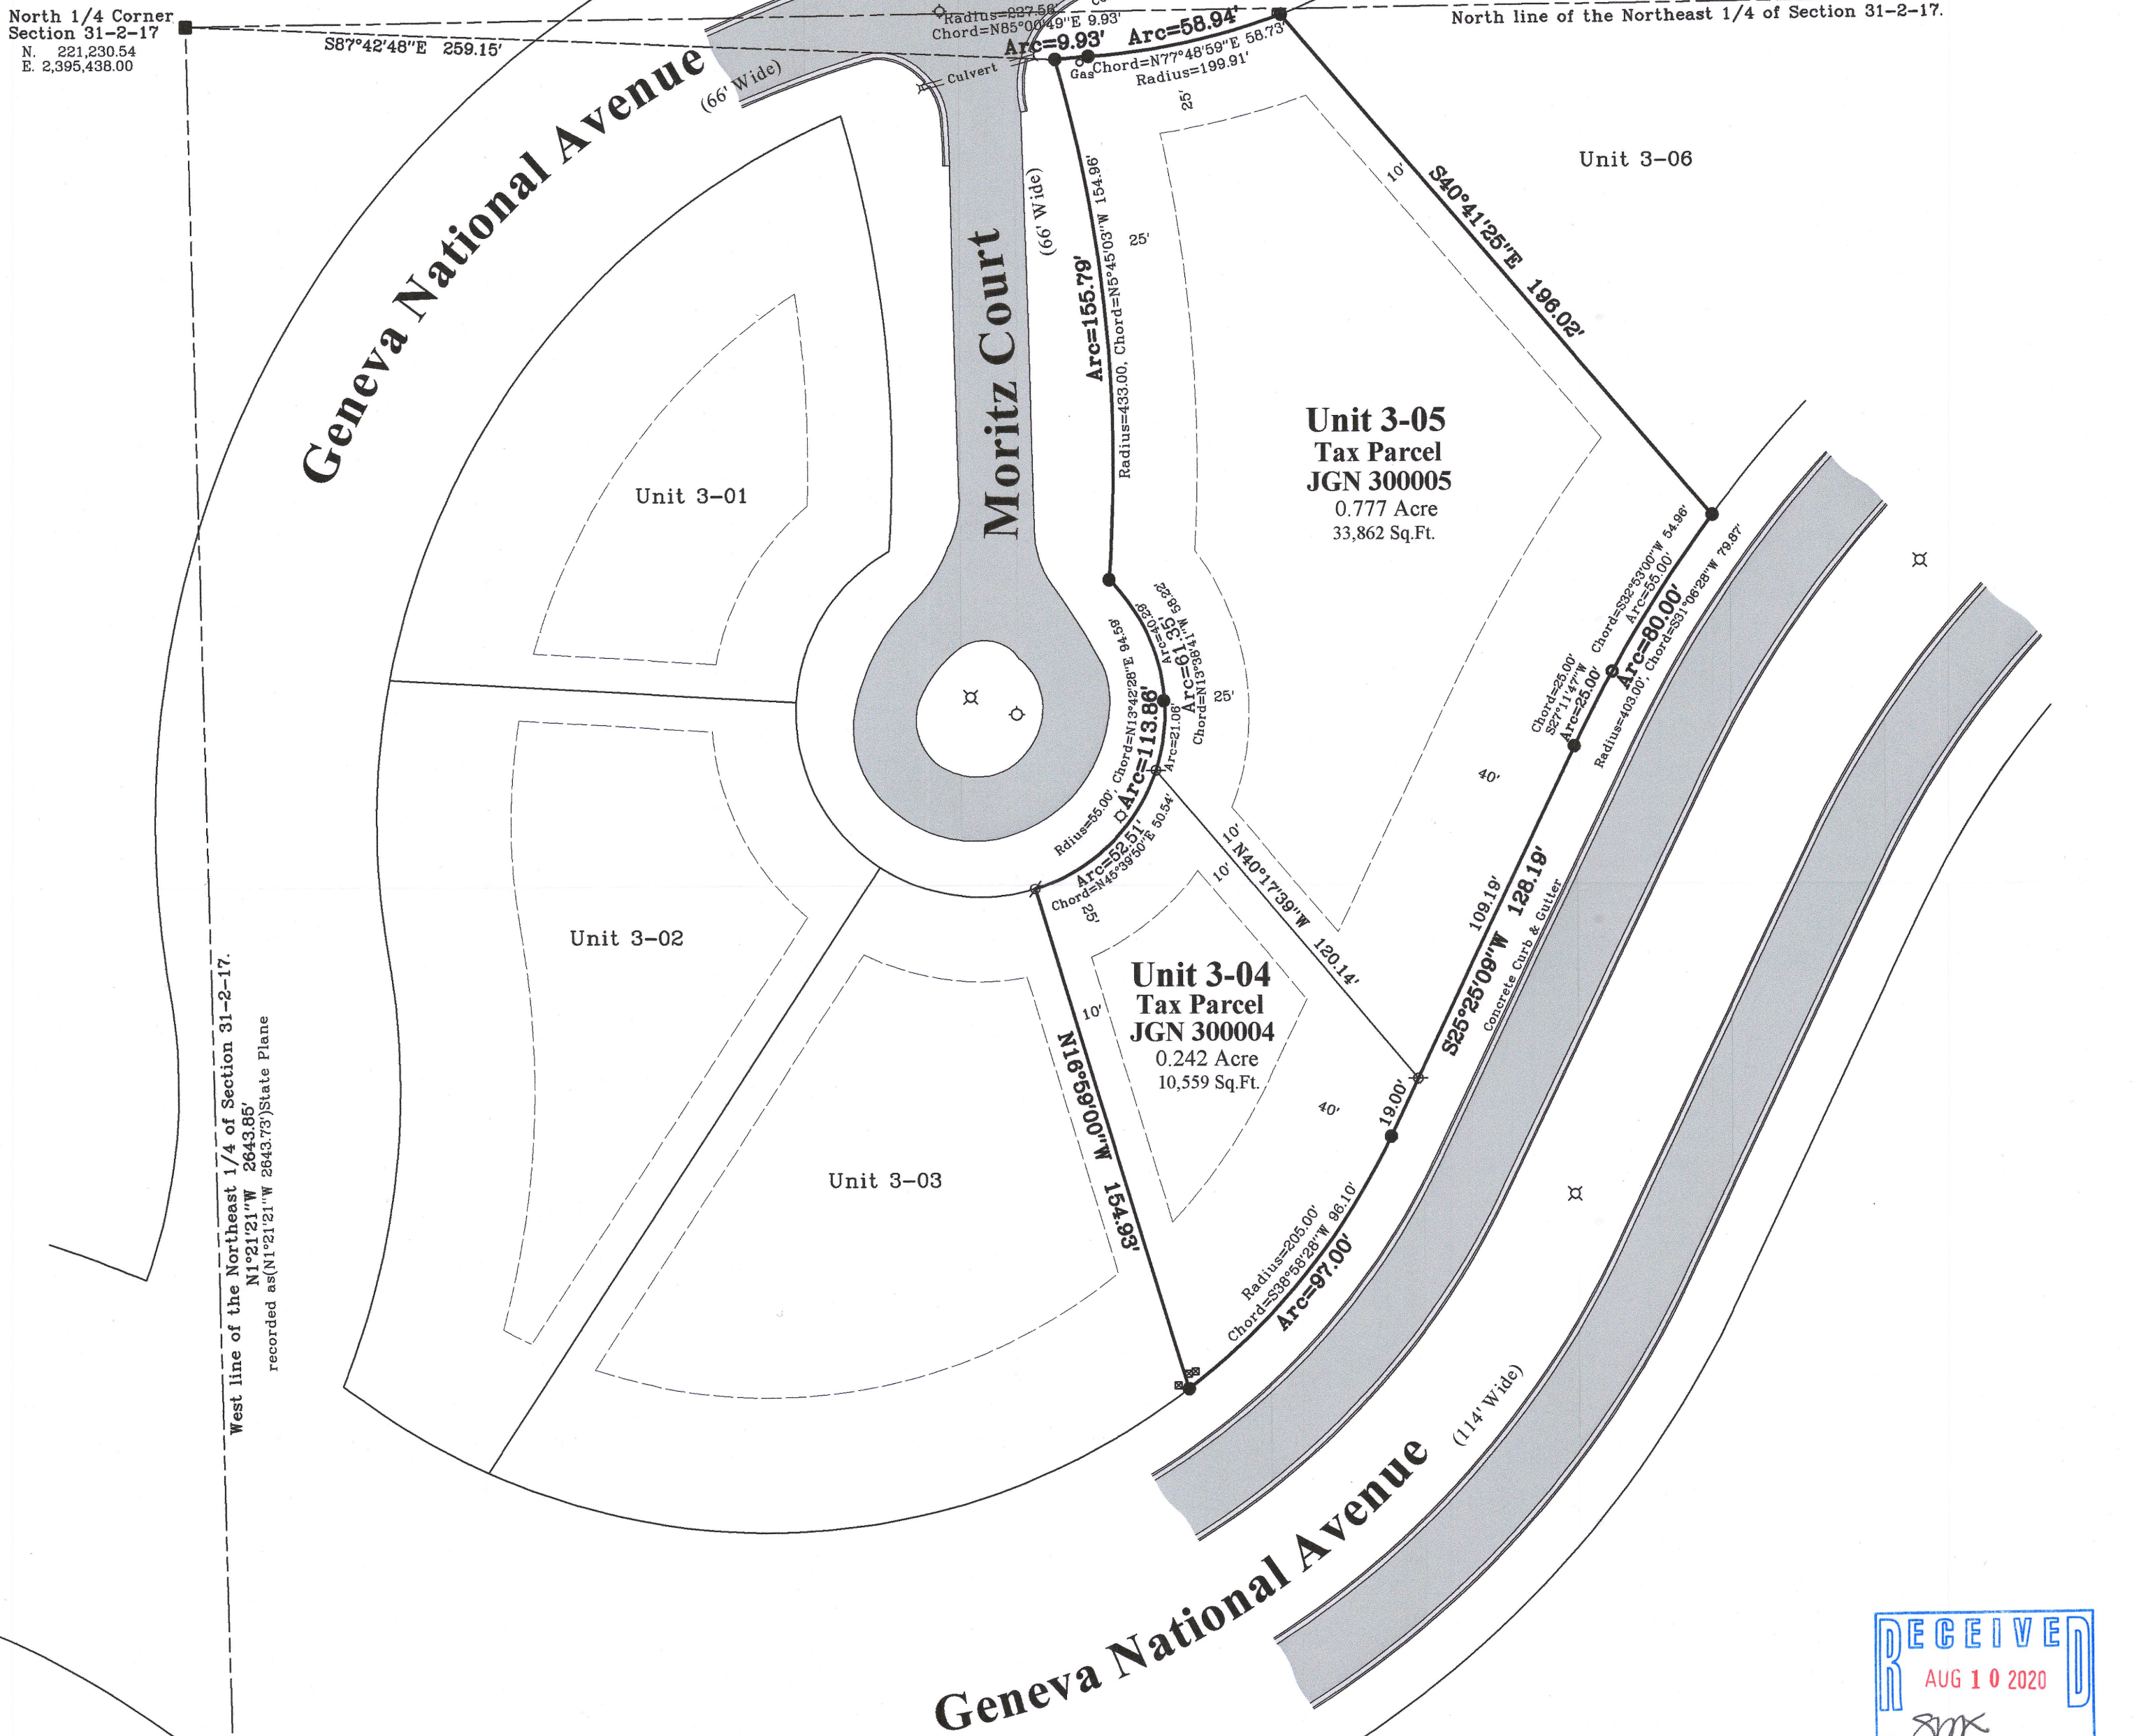

West line of the Northeast 1/4 of Section 31-2-17.
N1°21'21\"W 2643.85'
recorded as (N1°21'21\"W 2643.73') State Plane

Center 1/4 Corner
Section 31-2-17
N. 218,587.58
E. 2,395,500.56

Notes:

- This Plat of Survey is not certified unless signed and sealed in red ink.
- This survey is subject to Wisconsin lien laws. This Plat of Survey is the notice of intent to file lien. Lien waiver required.
- The Survey Date shown on this Plat of Survey is the completion date of the field work.




Copyright © 2017 by Olson Land Surveying, LLC.

All rights reserved. No part of this survey plat may be reproduced or transmitted in any form by any means - graphic, electronic, or mechanical, including photocopying, tracing, or information storage and retrieval systems - without permission in writing from Douglas G. Olson, Olson Land Surveying, LLC.

I hereby certify that I have surveyed the above described property in compliance with Chapter A-E 7 of the Wisconsin Administrative Code and that the map hereon is correct to the best of my knowledge and belief.

Douglas G. Olson
Wisconsin Professional Land Surveyor - 2093

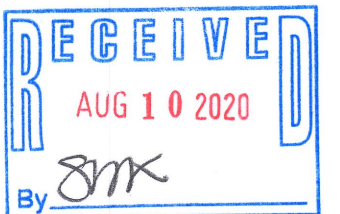


Sheet 1 of 1 Sheets

Drawing Name:

Job Reference Number
2017.060


Legend of Symbols & Abbreviations

- | | | |
|------------------------|---------------|--------------|
| Found Iron Rod | With Cap | North |
| Set Iron Pipe, 1" dia. | Section | South |
| Recorded Information | Corner | East |
| Light Pole | Set Wood Lath | West |
| Utility Pedestal | Fire Hydrant | In Bearings |
| Manhole | | Minutes |
| Water Valve | | Seconds |
| Asphalt Surface | | In Distances |
| Concrete Surface | | Feet |
| | | Inches |

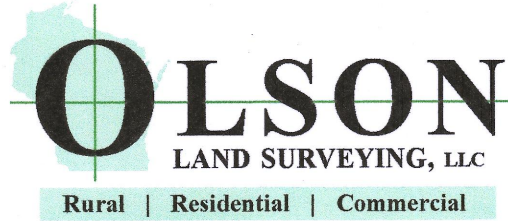

45 South Wisconsin Street | P.O. Box 322
Elkhorn, Wisconsin. 53121
Telephone: (262) 723-3434
Facsimile: (262) 723-8044
Email: doug@olsonsurveying.com
Website: www.olsonsurveying.com

Scale in Feet
1" = 40'

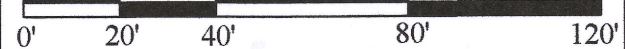

Survey Date: September 5, 2017.
Revisions: No. 1 - Proposed Lot
Line Adjustment
No. 2 - Proposed Parcels
No. 3 - Recorded Addendum

2017.060

217-41665