


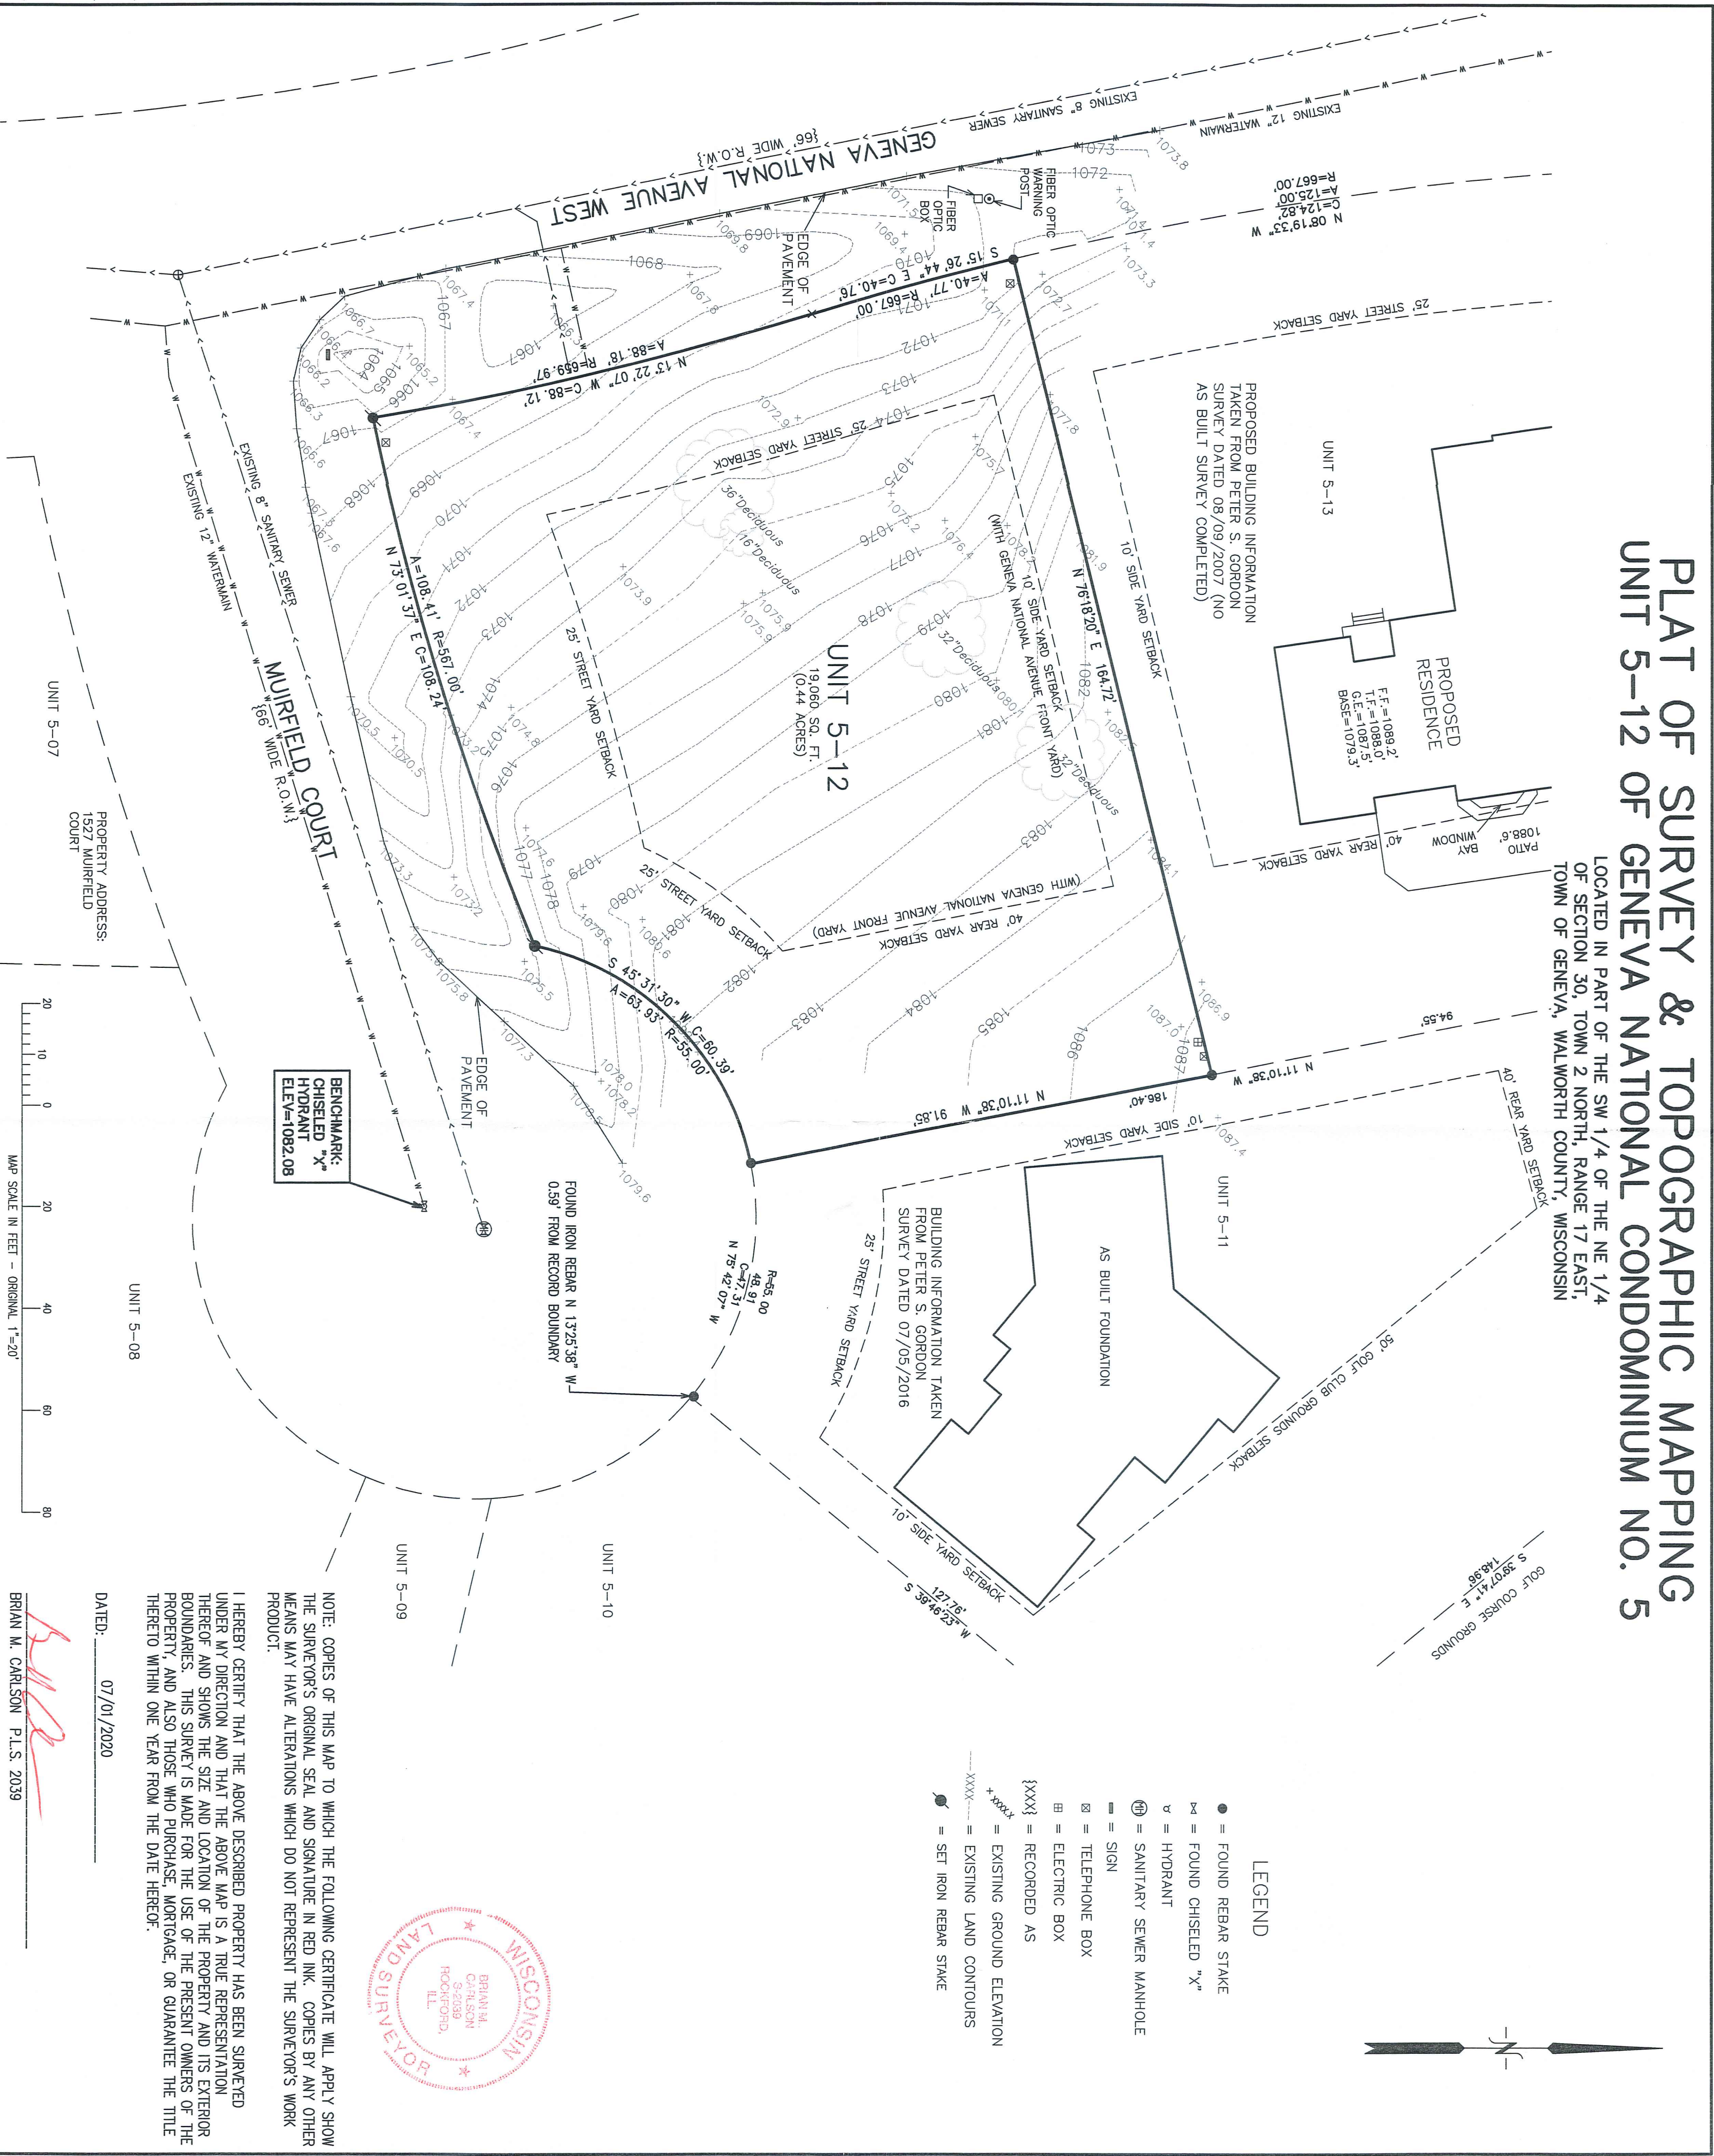

PROJECT NO.
3269-05-12

DATE:
07/01/2020

SHEET NO.
1 OF 1

DATED: 07/01/2020

BRIAN M. CARLSON P.L.S. 2039