

Wisconsin Professional Land Surveyor S-2582


**N9330 Knuteson Drive
Whitewater, WI 53190
Phone: (262) 495-3284
MARKMIRITZ@
LAND-MARKSURVEYING.COM**

LEGAL DESCRIPTION


LOCATED IN THE NORTHWEST 1/4 OF THE SOUTHWEST 1/4, SECTION 28,
TOWNSHIP 2 NORTH, RANGE 17 EAST, IN THE TOWN OF GENEVA,
WALWORTH COUNTY, WISCONSIN

LOTS 10045 THRU 10049 (INCLUSIVE), BLOCK 183, LAKE COMO BEACH No. 5

**REQUESTED BY:
BASSO BUILDERS, INC.
405 SKYLINE DR.
LAKE GENEVA, WI. 53147**

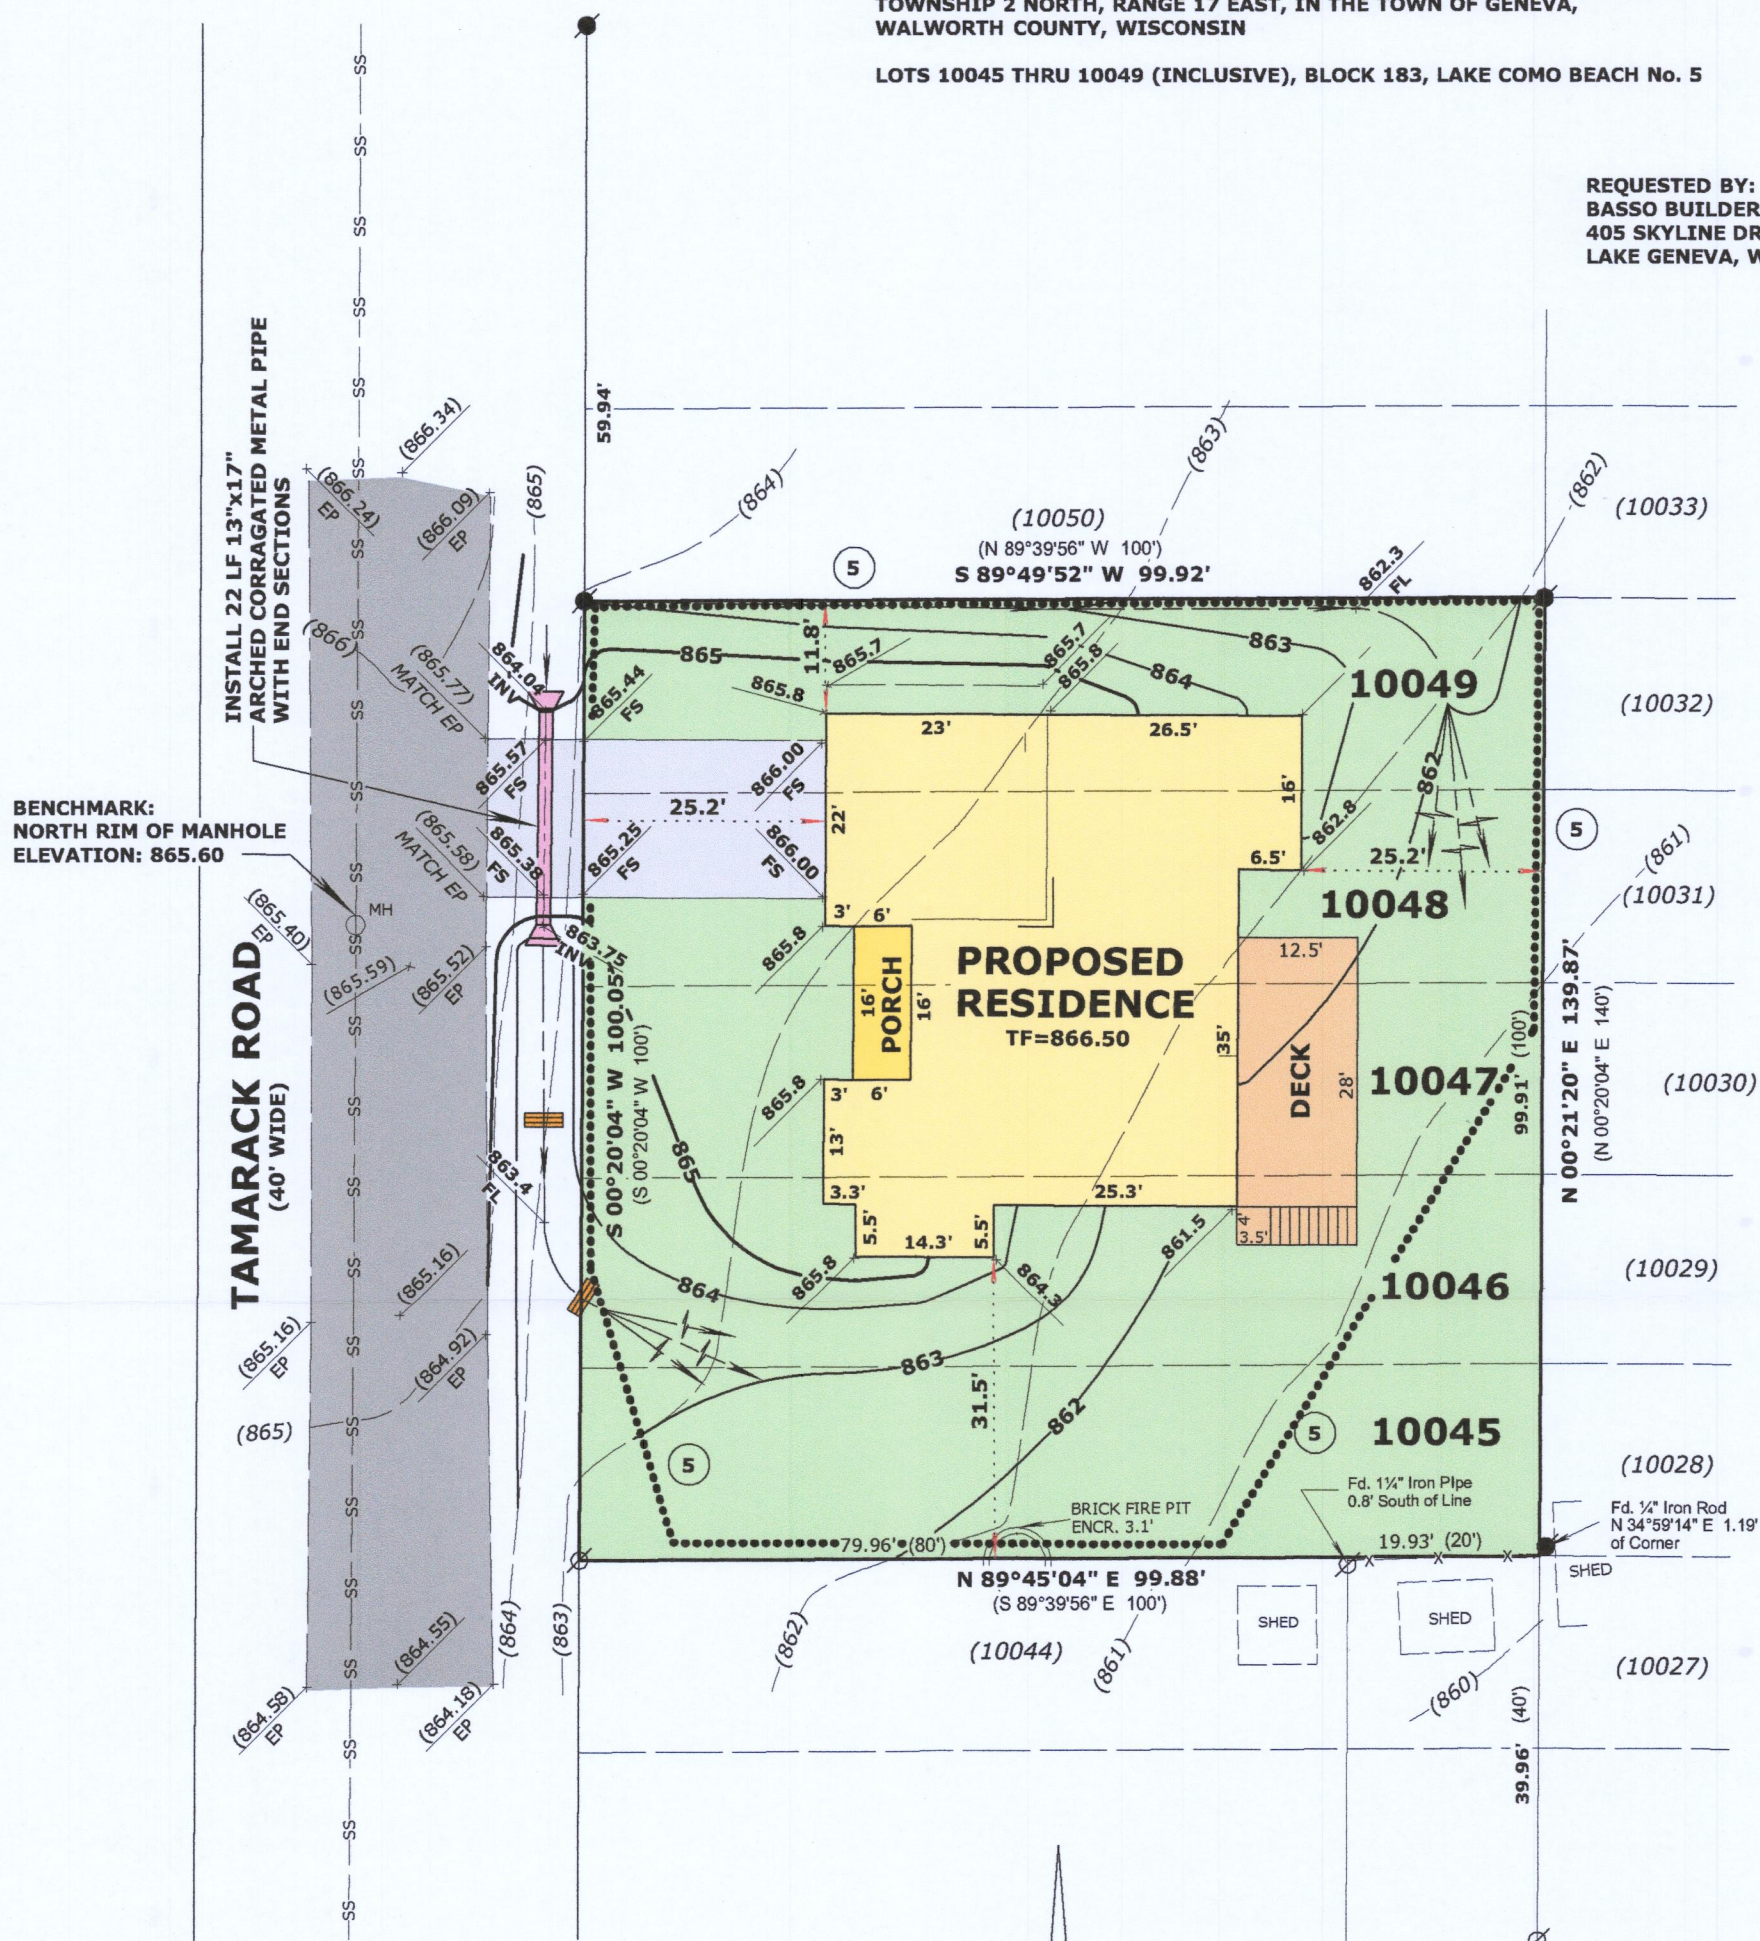


GRADING LEGEND

 	EXISTING CONTOUR
	EXISTING SPOT ELEVATION
	PROPOSED CONTOUR
	PROPOSED SPOT ELEVATION
	FLOWLINE (1% MINIMUM IN EARTH)
	SHEET FLOW CONDITION

HP	HIGH POINT
FL	FLOWLINE
EP	EDGE OF PAVEMENT
FS	FINISHED SURFACE
INV	INVERT

**INDICATES SILT FENCING PER DNR STD. 1056 TO BE
INSTALLED PRIOR TO ANY GRADING OR EXCAVATION
OPERATIONS AND MAINTAINED IN PLACE UNTIL GROUND
COVER AND OTHER LANDSCAPING IS ESTABLISHED.**

TEMPORARY DITCH CHECK

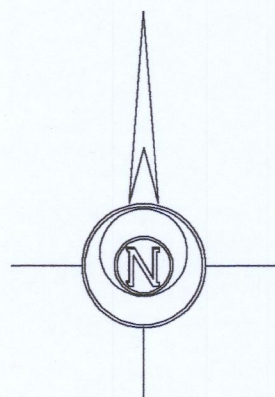

BASIS OF BEARINGS:
THE EAST LINE OF TAMARACK ROAD
BEING S 00°20'04" W

LEGEND

	FOUND IRON PIPE
	FOUND IRON ROD
(X X)	RECORDED AS DIMENSION

SCALE: 1 INCH = 20 FEET

"I hereby certify that the above described property has been surveyed by me or under my direction and that the above map is a true representation thereof and shows the size and location of the property, its exterior boundaries, the location of all visible structures and dimensions of all principal buildings thereon, boundary fences, apparent easements, roadways and visible encroachments, if any."

"This survey is made for the use of the present owners of the property, and also those who purchase, mortgage, or guarantee the title thereto within one year from date hereof."

Mark L. Miritz
 MARK L. MIRITZ
 WISCONSIN PROFESSIONAL
 LAND SURVEYOR S-2582

DATE: September 14, 2020 **JOB NO.** 20.901

RECEIVED
OCT 15 2020
By zmf



JLCPB-2169

217-4698