


REGISTERED PROFESSIONAL LAND SURVEYOR
LAKE GENEVA, WISCONSIN

WEST 1/4 CORNER SECTION 22-2-17

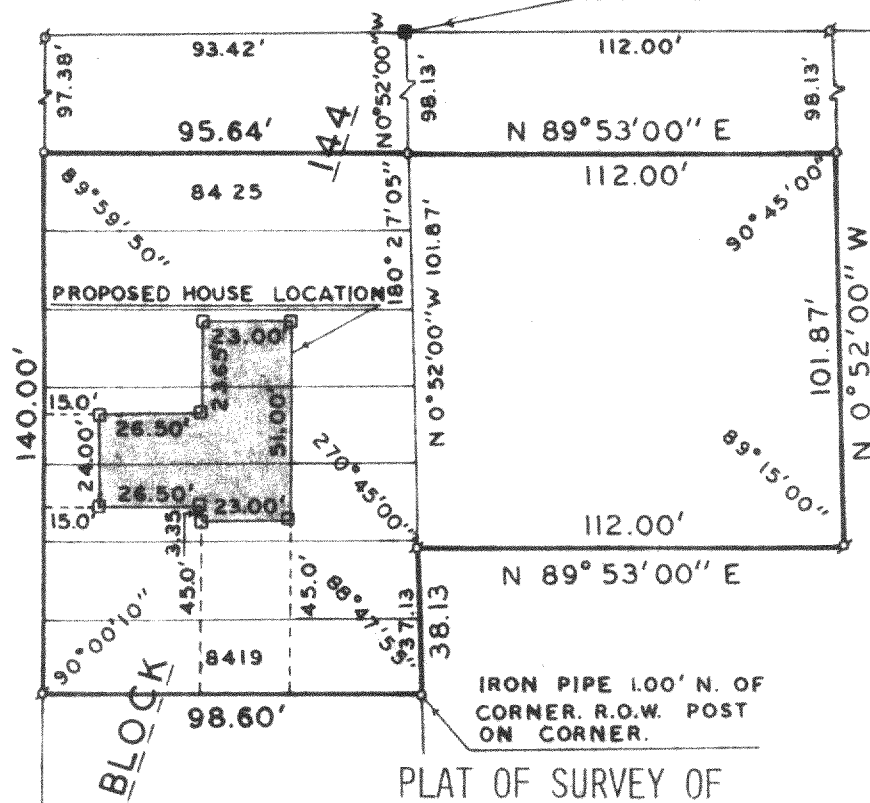

ACCURACY:
DISTANCE $\pm 0.01'$
ANGLES $\pm 05''$
ERROR OF CLOSURE
LESS THAN $1/3000$


PLAT OF SURVEY OF

LOTS 8419-8425, BLOCK 144, LAKE COMO BEACH SUBDIVISION, T2N, R17E, WALWORTH COUNTY, WISCONSIN AND ALSO A PARCEL OF LAND LOCATED IN THE NORTHWEST 1/4 OF THE SOUTHWEST 1/4 OF SECTION 22, T2N, R17E, WALWORTH COUNTY, WISCONSIN DESCRIBED AS FOLLOWS: COMMENCING AT THE WEST 1/4 CORNER OF SAID SECTION 22; THENCE S 0°52'00" E 98.13 FEET TO THE PLACE OF BEGINNING; THENCE N 89°53'00" E 112.00 FEET; THENCE S 0°52'00" E 101.87 FEET; THENCE S 89°53'00" W 112.00 FEET; THENCE N 0°52'00" W 101.87 FEET TO THE PLACE OF BEGINNING. CONTAINING 0.26 ACRES.

NOTE: BEARINGS ASSUMED FROM PREVIOUS SURVEY RECORDS.

I, HAROLD H. KOLB, DO HEREBY CERTIFY THAT I HAVE SURVEYED THE PROPERTY HEREON DESCRIBED ACCORDING TO THE OFFICIAL RECORDS, AND THAT THE PLAT HEREON IS A CORRECT REPRESENTATION OF THE LOT LINES.

Harold H. Kolb
HAROLD H. KOLB
WISCONSIN REGISTERED LAND SURVEYOR, S-187
DATE Oct. 27, 1975

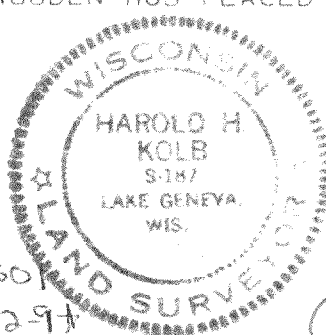

JLCB-1801
+ JG22-91

Lots
 +
 C-22-9A Apart of

217-472