



X:\PROJECTS\3269\CONDO_04\UNIT_31\ACAD\3269-04-31.DWG

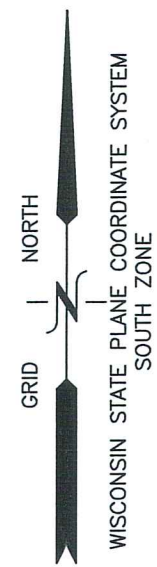

PLAT OF SURVEY & TOPOGRAPHIC MAPPING UNIT 4-31 OF GENEVA NATIONAL CONDOMINIUM NO. 4

LOCATED IN PART OF THE SW 1/4 OF THE SE 1/4
OF SECTION 30, TOWN 2 NORTH, RANGE 17 EAST,
TOWN OF GENEVA, WALWORTH COUNTY, WISCONSIN

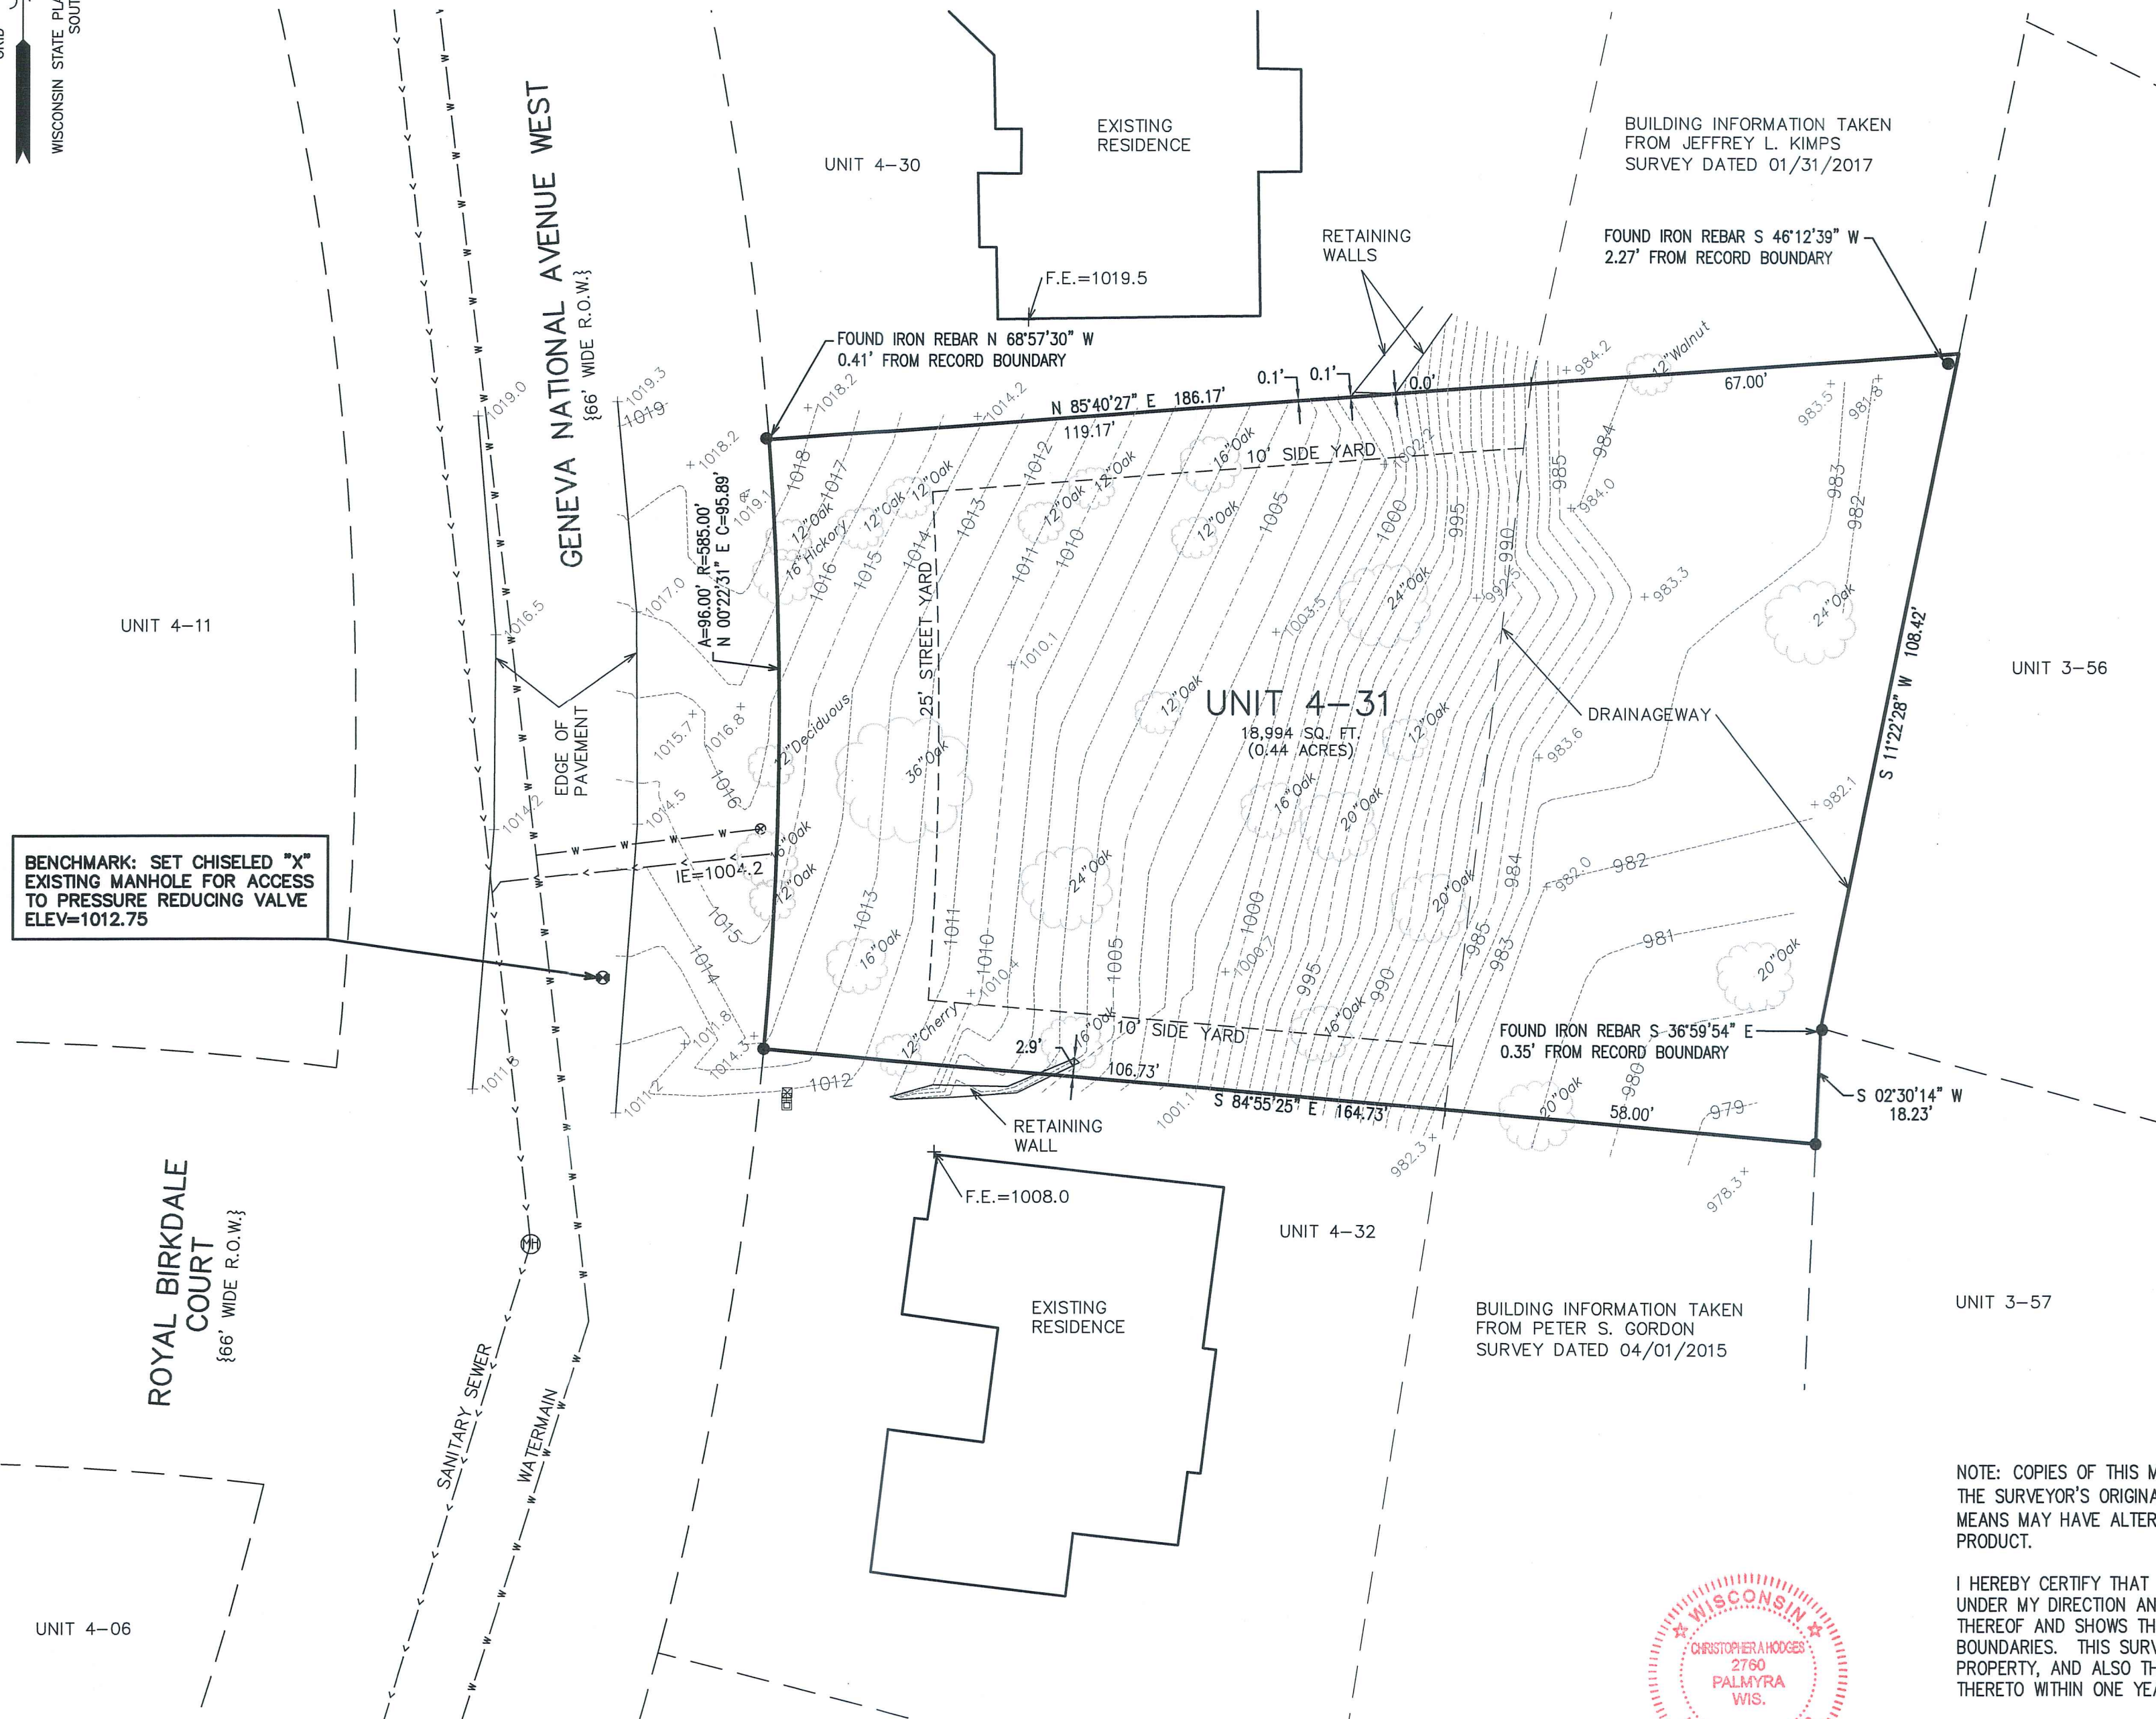


- LEGEND
- O = FOUND IRON PIPE STAKE
 - = FOUND REBAR STAKE
 - ✕ = SET CHISELED "X"
 - ⊗ = MANHOLE (UNKNOWN TYPE)
 - Ⓜ = SANITARY SEWER MANHOLE
 - ⊙ = WATER VALVE
 - ☒ = TELEPHONE BOX
 - ☒ = ELECTRIC BOX
 - ☒ = CABLE BOX
 - {XXX} = RECORDED AS
 - F.E. = FLOOR ELEVATION
 - +xxxx = EXISTING GROUND ELEVATION
 - = EXISTING LAND CONTOURS

NOTE: COPIES OF THIS MAP TO WHICH THE FOLLOWING CERTIFICATE WILL APPLY SHOW THE SURVEYOR'S ORIGINAL SEAL AND SIGNATURE IN RED INK. COPIES BY ANY OTHER MEANS MAY HAVE ALTERATIONS WHICH DO NOT REPRESENT THE SURVEYOR'S WORK PRODUCT.

I HEREBY CERTIFY THAT THE ABOVE DESCRIBED PROPERTY HAS BEEN SURVEYED UNDER MY DIRECTION AND THAT THE ABOVE MAP IS A TRUE REPRESENTATION THEREOF AND SHOWS THE SIZE AND LOCATION OF THE PROPERTY AND ITS EXTERIOR BOUNDARIES. THIS SURVEY IS MADE FOR THE USE OF THE PRESENT OWNERS OF THE PROPERTY, AND ALSO THOSE WHO PURCHASE, MORTGAGE, OR GUARANTEE THE TITLE THERETO WITHIN ONE YEAR FROM THE DATE HEREOF.

DATED: 02/18/2021

Christopher A. Hodges
CHRISTOPHER A. HODGES P.L.S. 2760

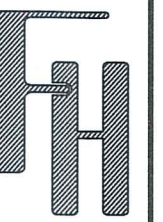

TOPOGRAPHIC SURVEY
1167 GENEVA NATIONAL AVENUE WEST
LAKE GENEVA, WI 53147

WORK ORDERED BY -
TAURUS, LLC
P.O. BOX 661
GENEVA, IL 60134

FARRIS, HANSEN & ASSOCIATES, INC.
ENGINEERING - ARCHITECTURE - SURVEYING
7 RIDGWAY COURT
ELKHORN, WISCONSIN 53121
OFFICE: (262) 723-2098 FAX: (262) 723-5886

REVISIONS
02/18/2021 - LB
TOPO. SURVEY

PROJECT NO.
3269-04-31

DATE:
02/18/2021

SHEET NO.
1 OF 1