
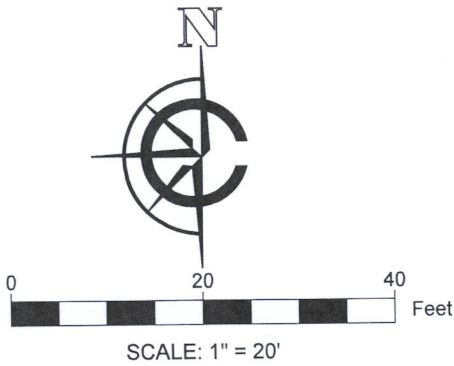



PLAT OF SURVEY

LEGAL DESCRIPTION:
A PARCEL OF LAND LOCATED IN THE NORTHEAST 1/4 OF THE NORTHWEST
1/4 OF SECTION 28 IN TOWNSHIP 2 NORTH, RANGE 17 EAST, IN THE TOWN OF
GENEVA, WALWORTH COUNTY, WISCONSIN.

MORE PARTICULARLY DESCRIBED AS:
LOTS 6710 THROUGH 6714 IN BLOCK 115 OF MAP OF LAKE COMO BEACH AS
RECORDED IN DOCUMENT NO. P255830 PER THE WALWORTH COUNTY
REGISTER OF DEEDS.

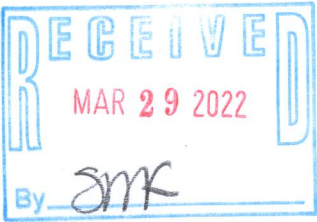

- LEGEND
- FOUND 2" IRON PIPE
 - FOUND 1" IRON PIPE
 - SET 1" IRON PIPE
 - (xx) RECORDED AS

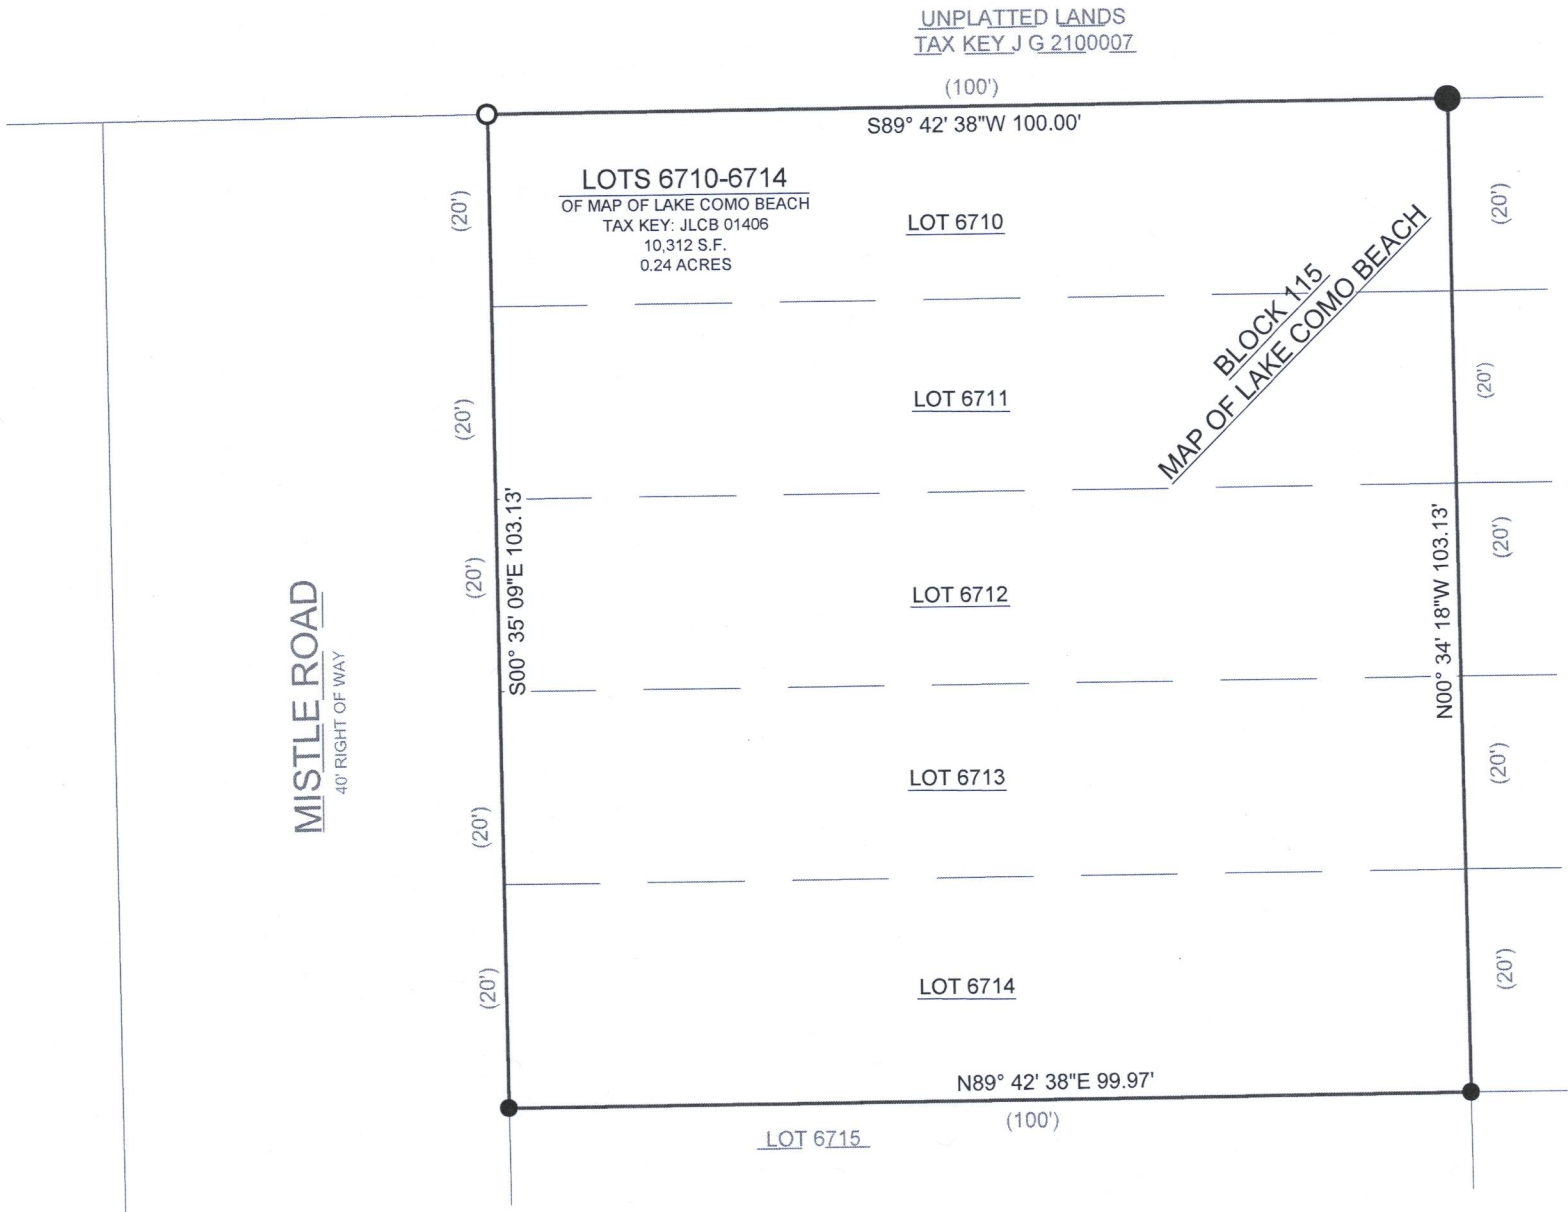

LOT 6688

LOT 6689

LOT 6690

LOT 6691

LOT 6692

BASIS OF BEARING:
THE WISCONSIN STATE PLANE COORDINATE SYSTEM,
NAD-83, SOUTH ZONE.


SURVEY ORDERED BY:
ROBERT PURCELL

PROPERTY ADDRESS:
JLCB 01406 ON MISTLE ROAD

FIELD WORK COMPLETED ON:
MARCH 23, 2022

FIELD CREW CHIEF:
LAWRENCE GUMS

SURVEYOR:
PAUL H. VAN HENKELUM, PLS
CARDINAL ENGINEERING LLC

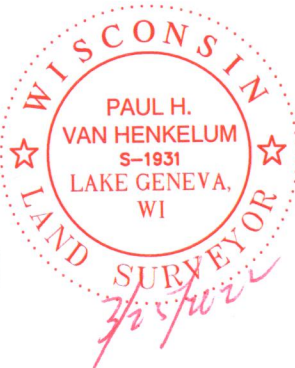

"I HEREBY CERTIFY THAT I HAVE SURVEYED THE ABOVE DESCRIBED PROPERTY
AND THE MAP IS A TRUE AND CORRECT REPRESENTATION OF ITS EXTERIOR
BOUNDARIES AND SHOWS THE SIZE AND LOCATION OF ALL VISIBLE STRUCTURES,
APPARENT EASEMENTS AND ENCROACHMENTS, IF ANY."

Paul H. Van Henkelum
PAUL H. VAN HENKELUM, PLS #1931

3/25/2022
DATE



CARDINAL
PLAN | SURVEY | ENGINEER

1200 LA SALLE ST.
LAKE GENEVA, WI 53147
262-757-8776
PLANSURVEYENGINEER.COM

DATE: 03 / 25 / 2022 JOB No. 22335
SHEET 1 OF 1 BDP

217-4950

PLOTTED: 3/25/2022 9:27:26 AM