


GEORGE T. DUNHAM
SURVEYING & SUBDIVIDING
DELAVER, WISCONSIN

URANUS

ROAD

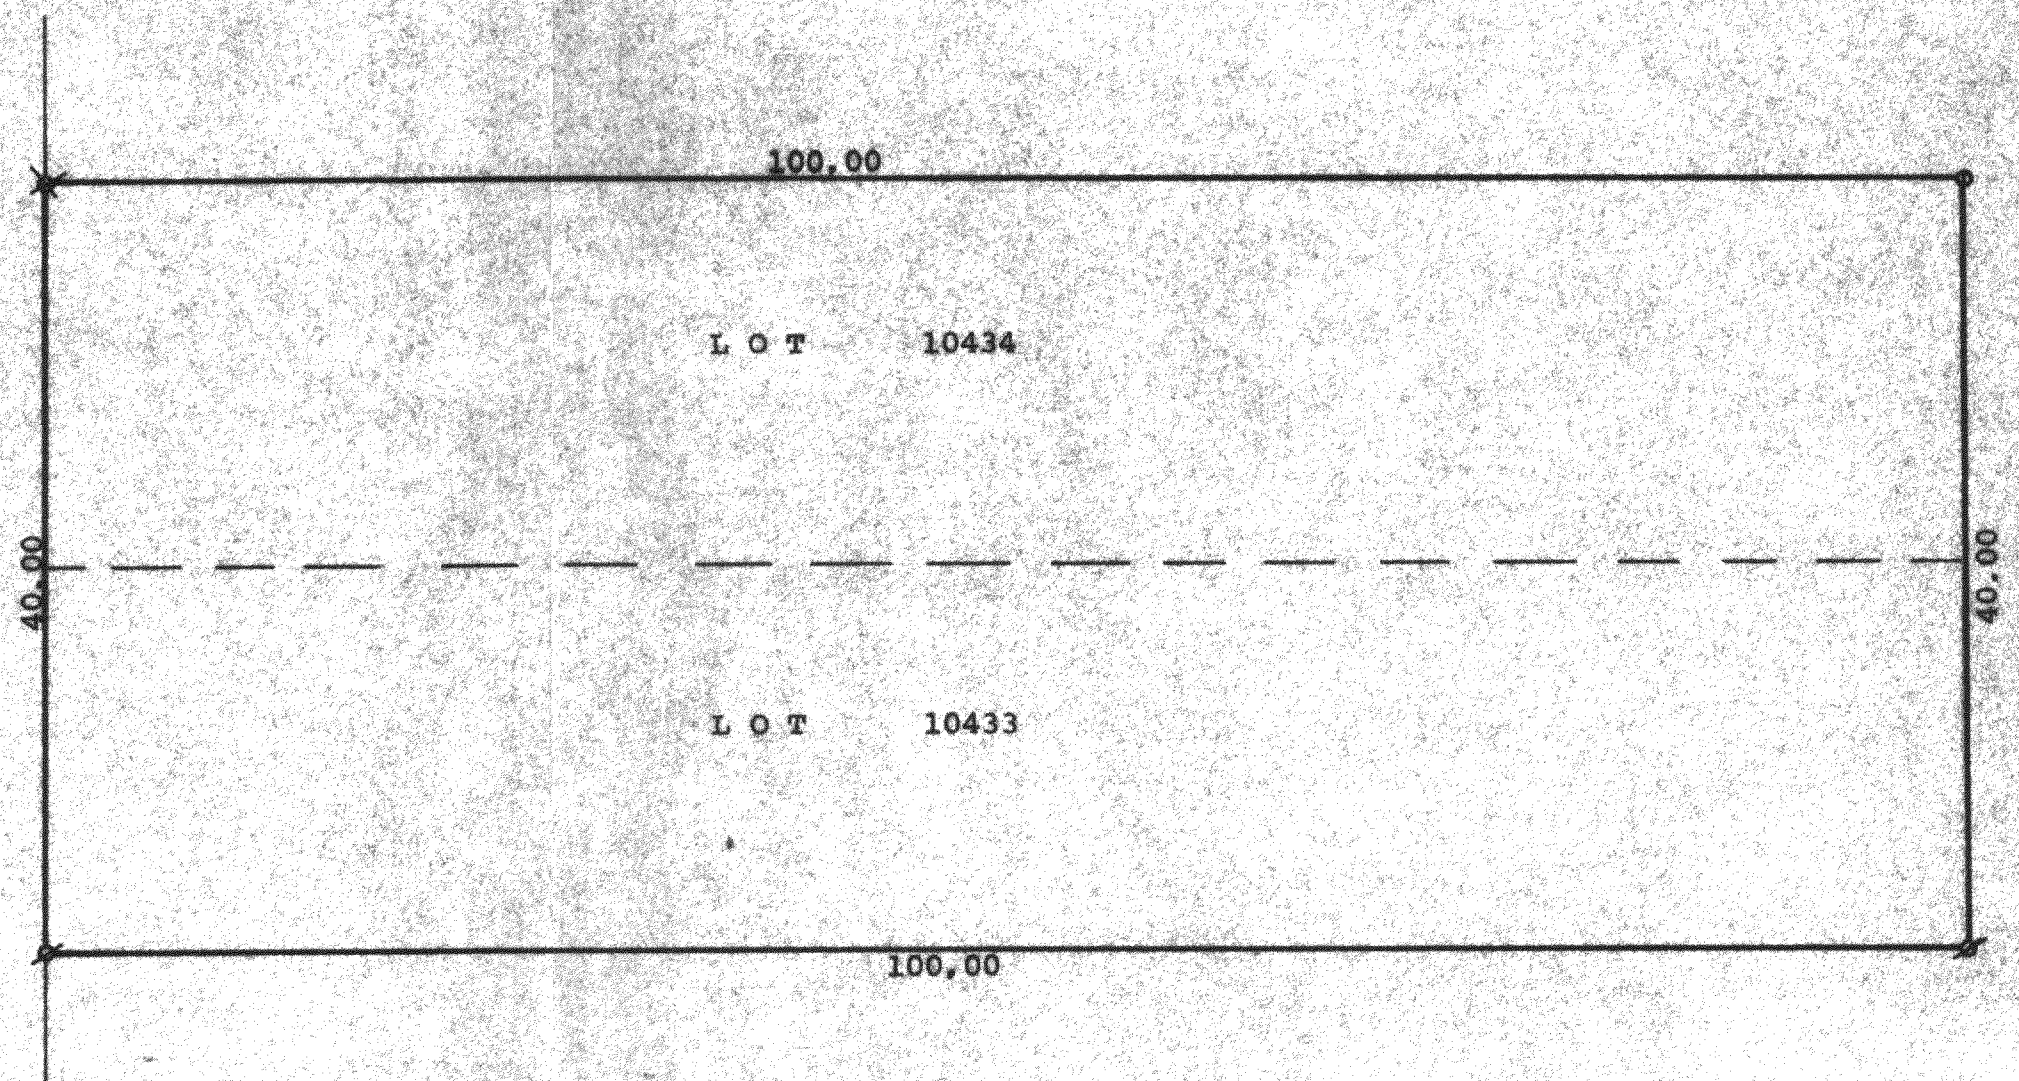

STATE OF WISCONSIN)
COUNTY OF WALWORTH) SS

I, James M. Dunham, Surveyor, certify that I have surveyed the property described as follows,


Lots 10433 and 10434, Block 189 of Lake Como Beach,
a subdivision located in Section 28, T2N, R17E,
Walworth County, Wisconsin,

and the above map is a true representation thereof and shows the size and location of the property, its exterior boundaries, the location and dimensions of all structures thereon, fences, apparent easements and roadways and visible encroachments, if any.

This survey is made for the exclusive use of the present owners of the property, and also those who purchase, mortgage, or guarantee the title thereto within one (1) year from date hereof; and as to them I warrant the accuracy of said survey and map.

September 7, 1976

James M. Dunham
James M. Dunham, Surveyor

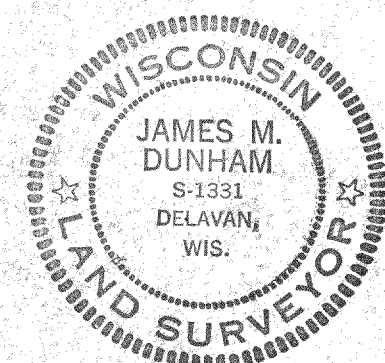

Scale - 1" = 10'
X = Iron Pipe Found
o = Iron Pipe Set
X = Iron Pipe Found and reset