

PLAT OF SURVEY

LOTS 8056 to 8071 and 8099 to 8103
ALL IN BLOCK 137 OF THE LAKE
COMO BEACH PLATS, TOWN OF GENEVA
WALWORTH COUNTY, WISCONSIN.

Jensen & Johnson

Engineers & Surveyors

Elkhorn, Wisc.


414-723-3204

LEGEND

- Iron pipe found (size noted).
- 3/4"x 24" Iron rod weighing 1.50
lbs/lin foot set.

SCALE: 1"=30'



Bearings referenced to east
line of property assumed
bearing North.

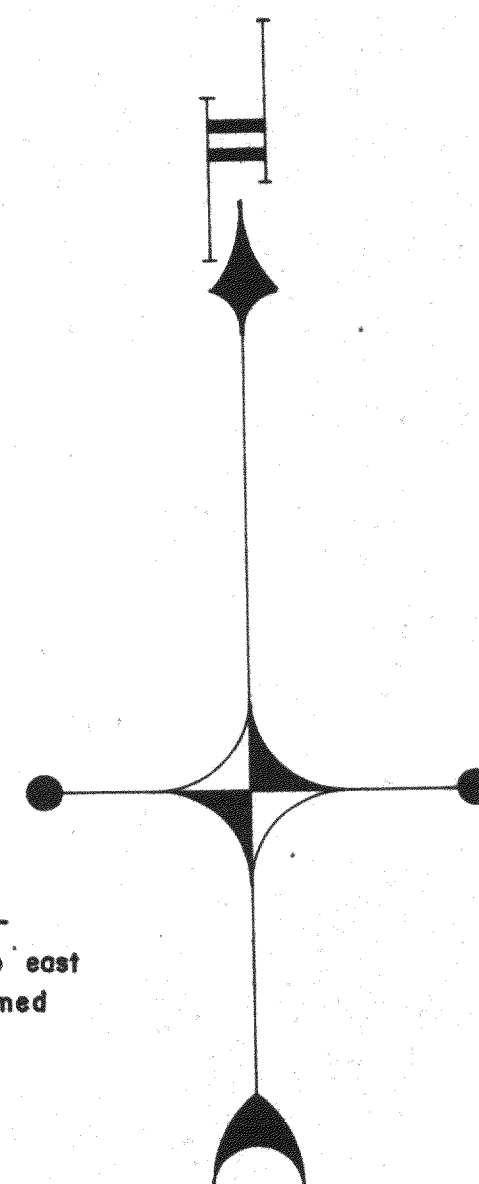

I, William A. Shearman Registered Land Surveyor do hereby certify that the
plat shown hereon is a true and accurate survey and a true representation
thereof and the exterior boundary lines and all divisions of said property
have been surveyed under my direction and to the best of my knowledge and belief.

William A. Shearman
William A. Shearman S-1378
Registered Land Surveyor

Dated this 19th day of August, 1977.

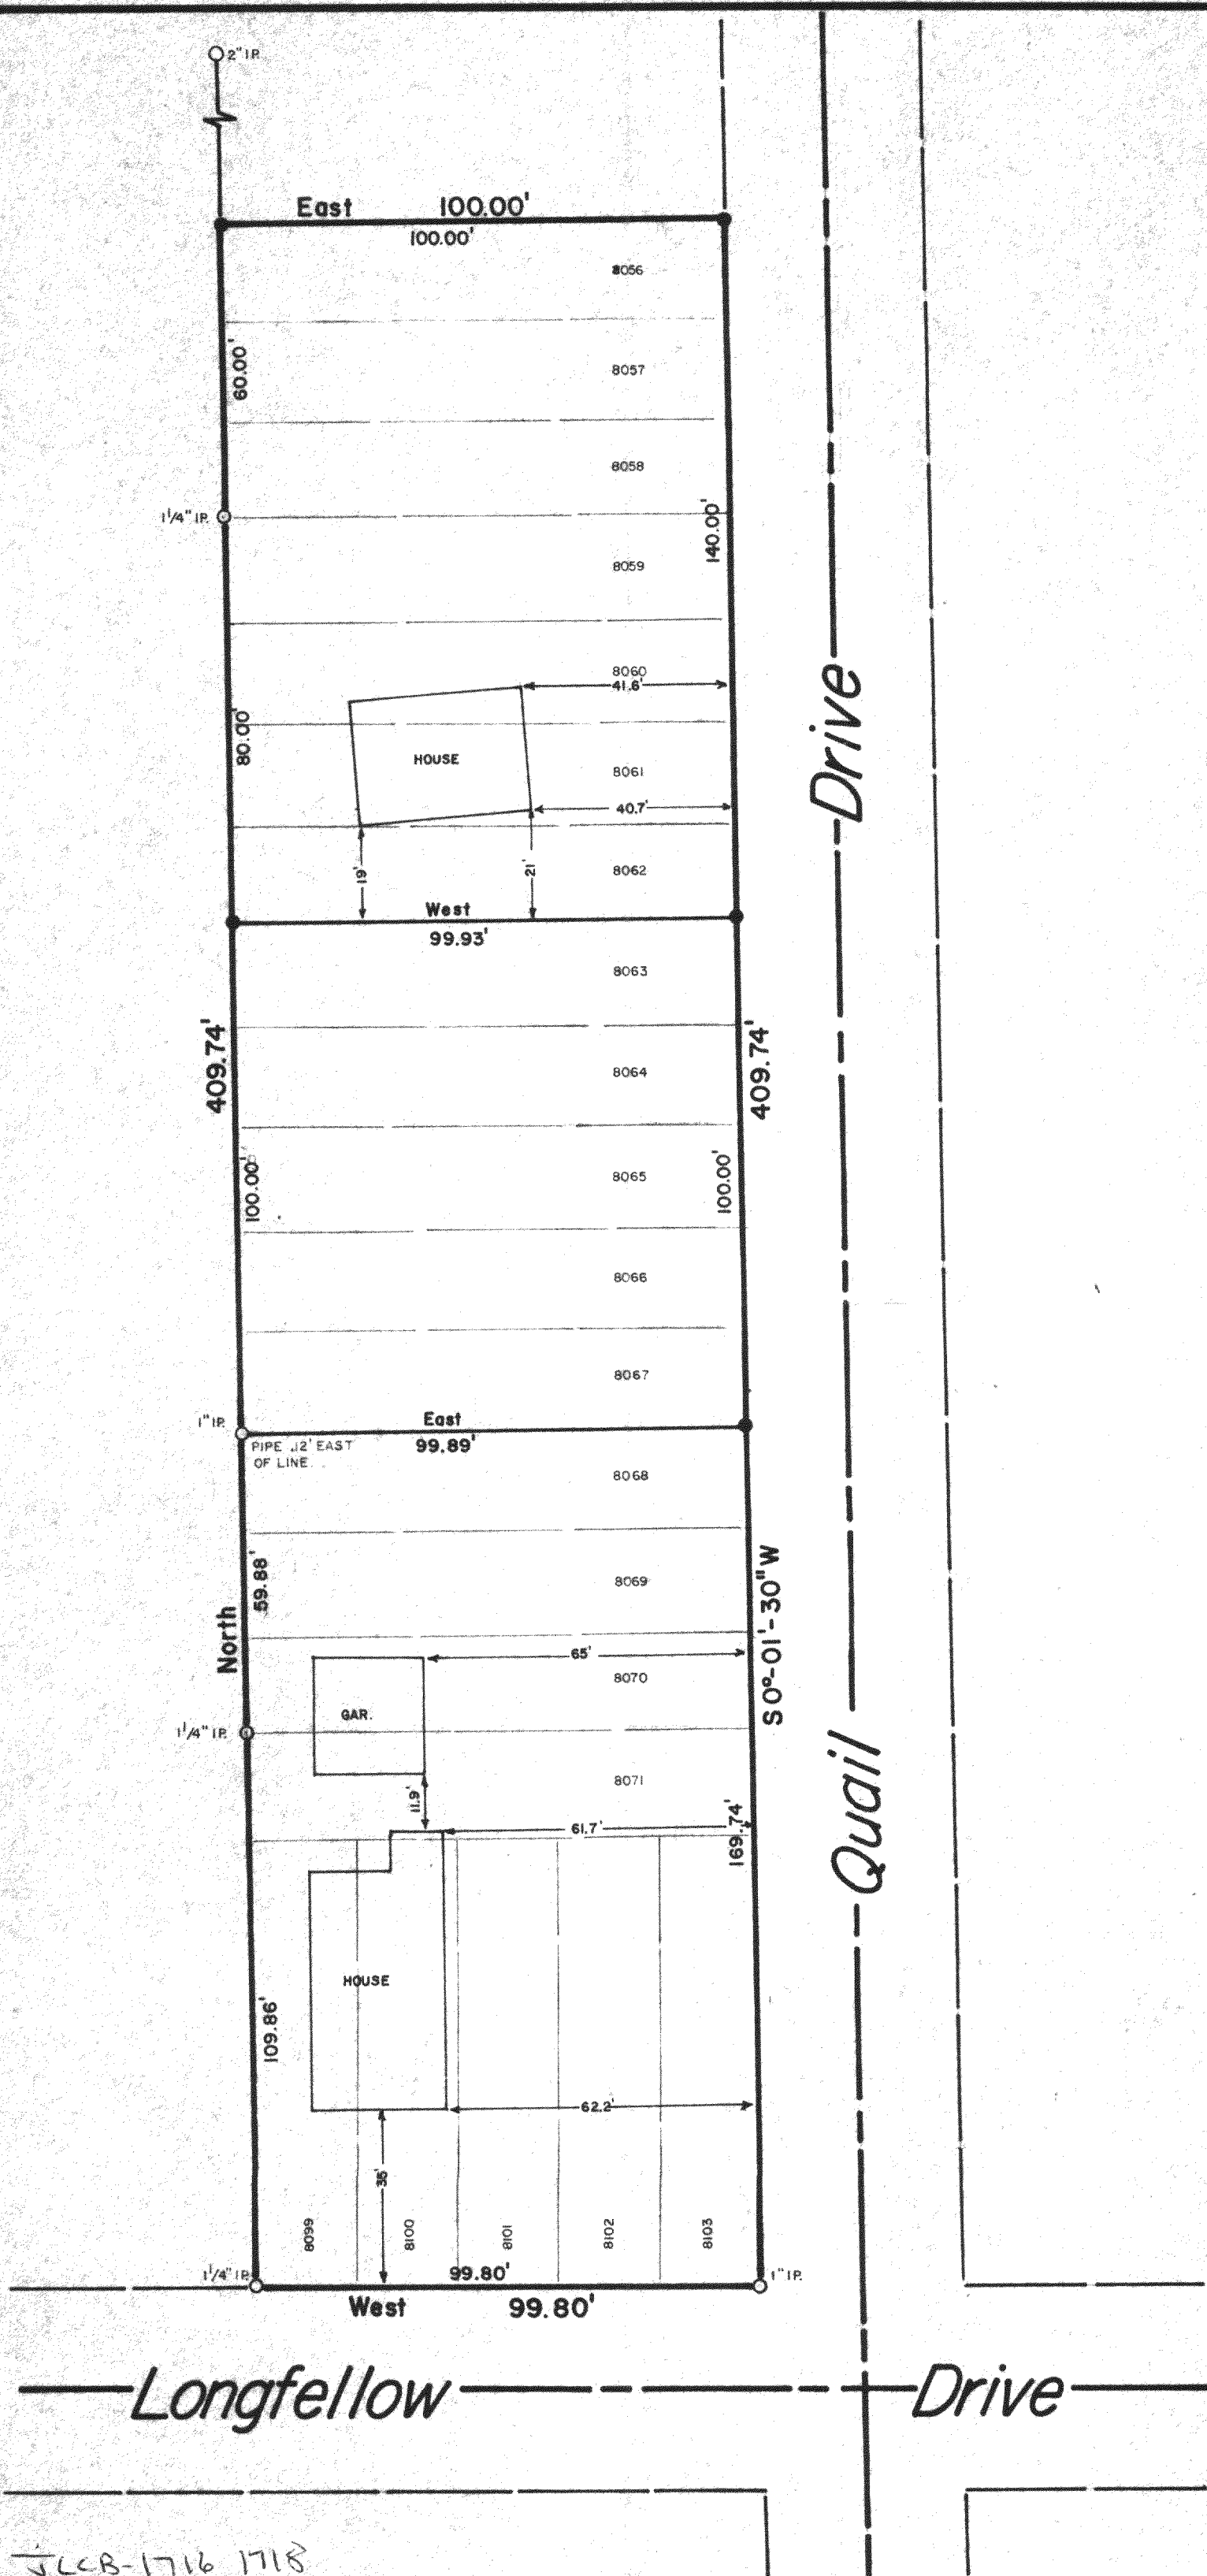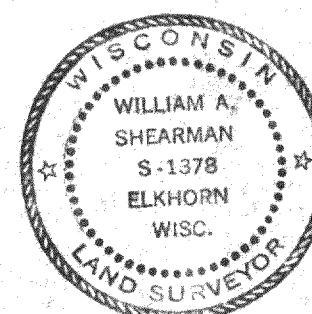

JLCB-1716 1718

Surveyed for Lys, Stefan

P.O. 1656.193

217-530