

PLAT OF SURVEY
OF

LOTS 7547 THRU 7555, BLOCK 129, LAKE COMO BEACH SUBDIVISION, LOCATED IN SECTION 28,
T. 2 N., R. 17 E., TOWNSHIP OF GENEVA, COUNTY OF WAUWATOSH, STATE OF WISCONSIN.

FOR: STELLA MALINOWSKI
HARRY HARRIGAN

SCALE 1" = 30'



Ø = IRON PIPE STAKE FOUND

0 - IRON PIPE STAKE SET.

PROPOSED DWELLING
STAKED ON SITE

I HEREBY CERTIFY THAT THE LAND DESCRIBED ABOVE WAS SURVEYED UNDER MY DIRECTION AND THAT THE PLAT DRAWN HEREON IS A CORRECT REPRESENTATION OF SAID SURVEY.

John F. Degen 1-14-80
JOHN F. DEGEN, LAND SURVEYOR #242
589 N. PINE ST., BURLINGTON, WIS.

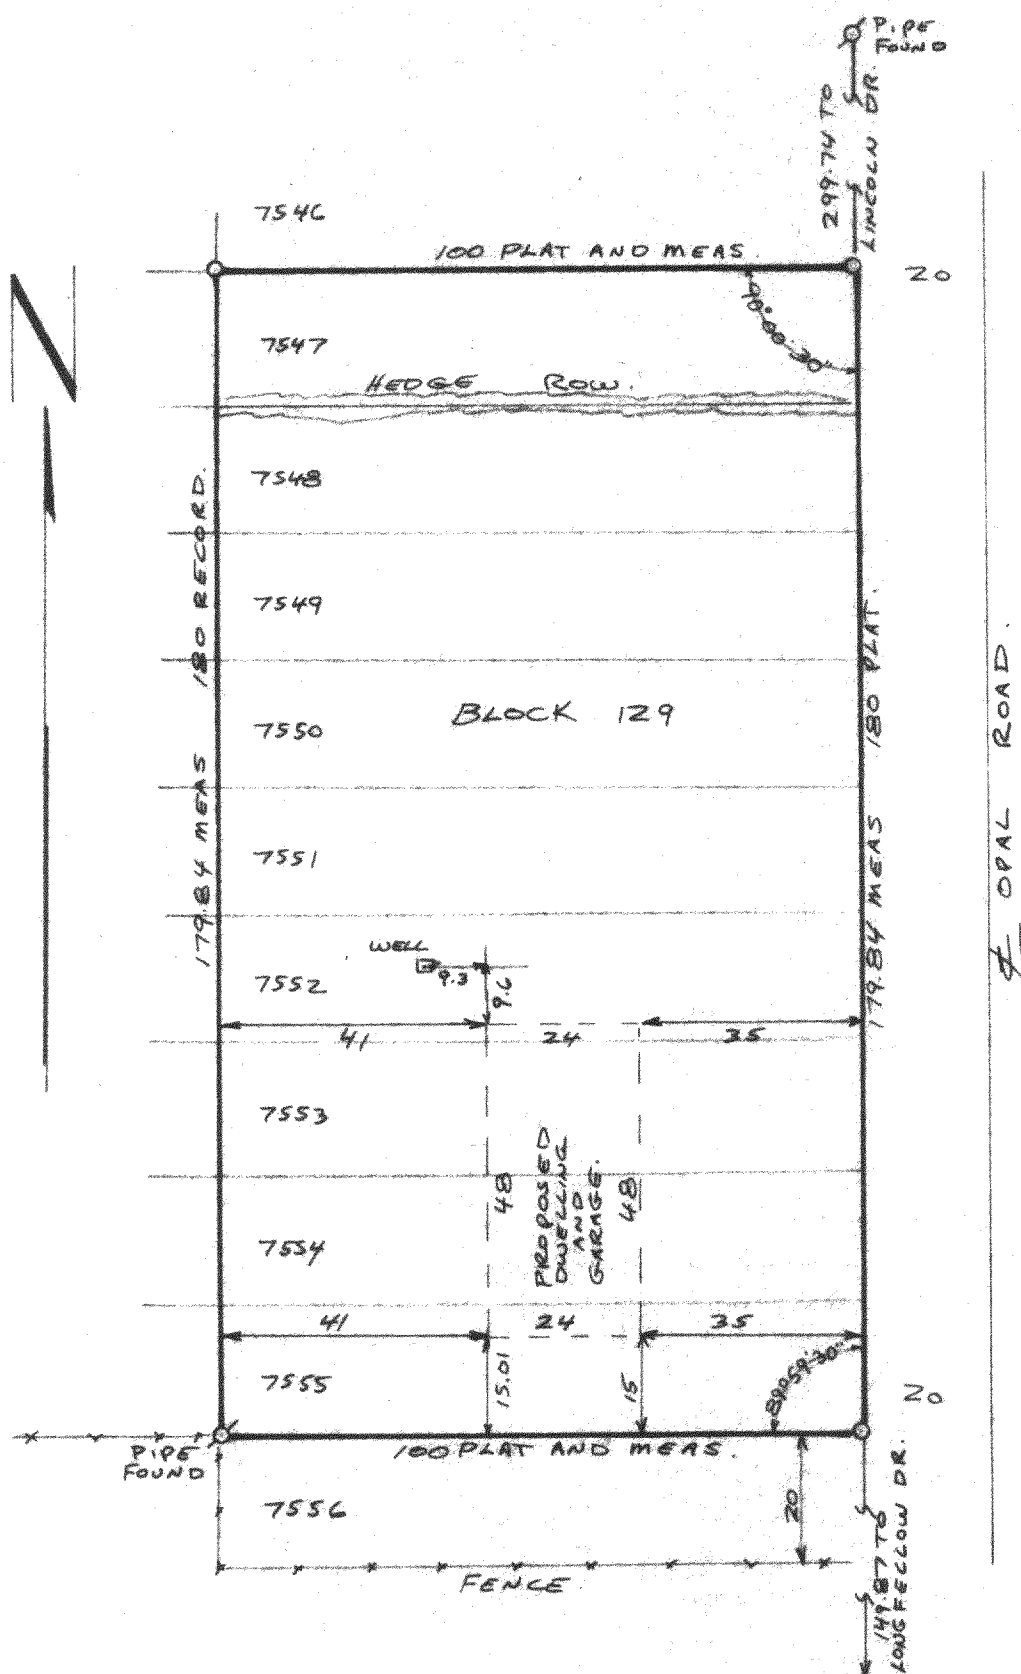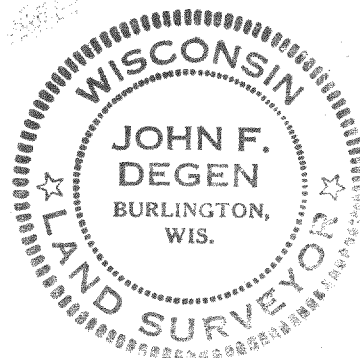

SLCB-1602, 1603

DL DRAWER 12-A #29

217-565