


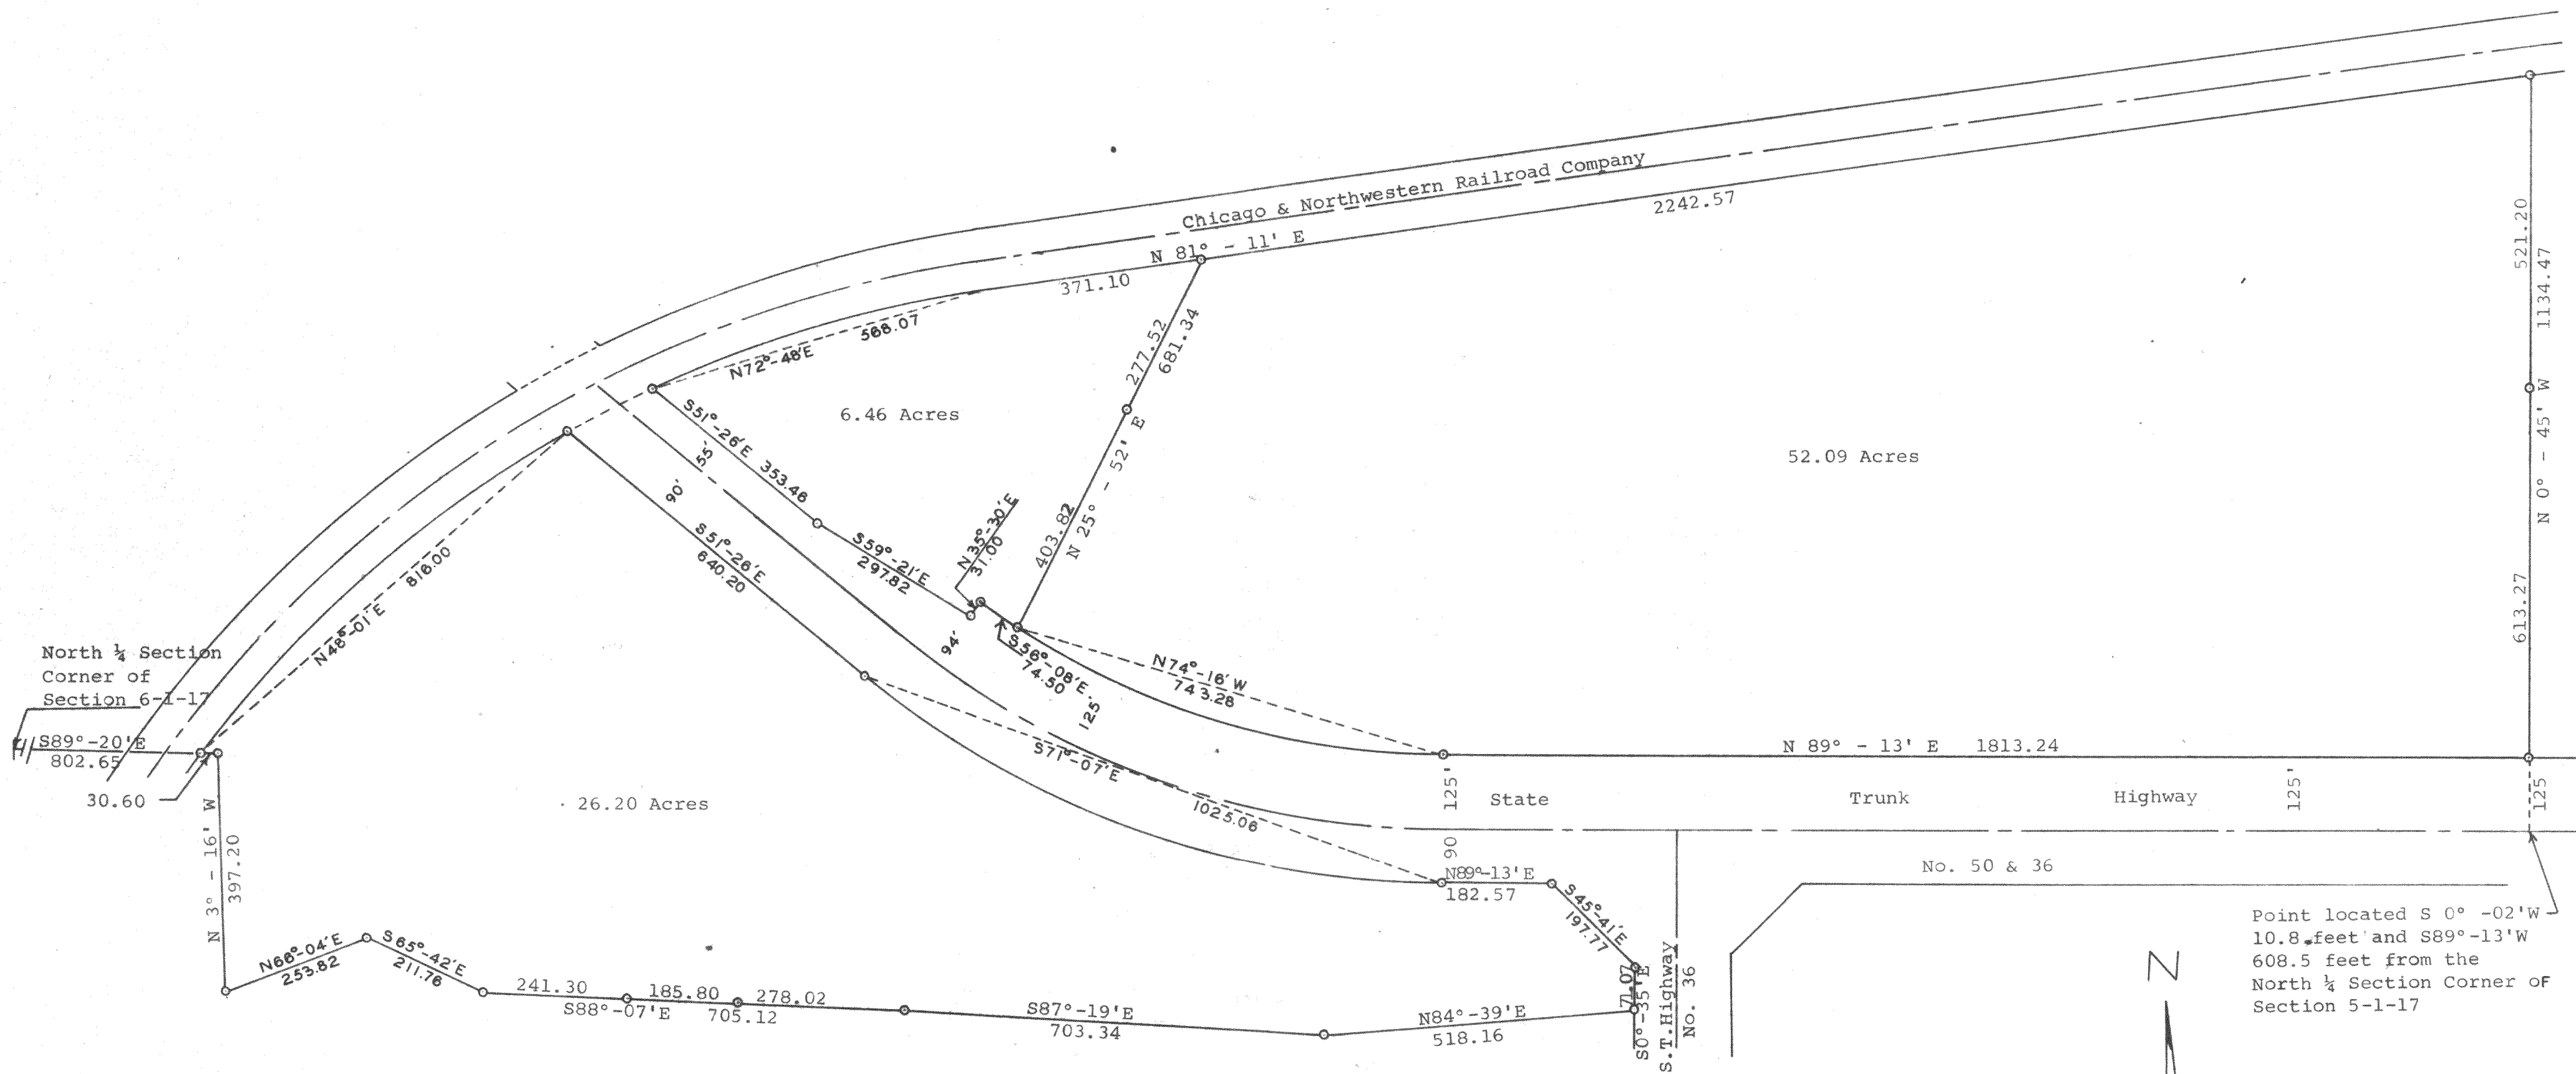

Plat of survey of the Mary Fowler Farm located in Sections 5 and 6, T 1 N, R 17 E and in Sections 31 and 32, T 2 N, R 17 E, Walworth County, Wisconsin.
February 1966

George T. Dunham
George T. Dunham, Wis. Land Surveyor No. S-306

Scale - 1" = 200'
o = Iron Pipe