

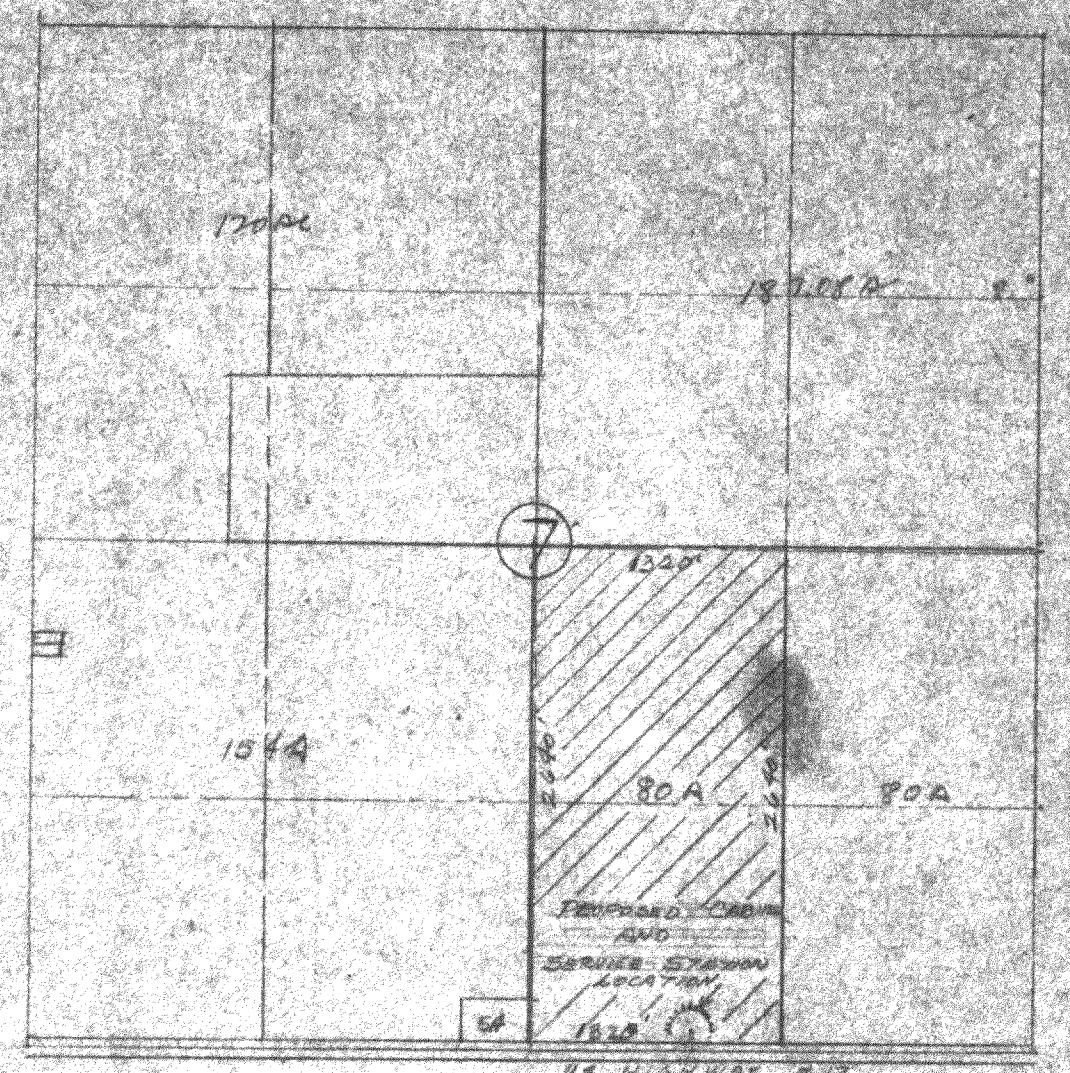
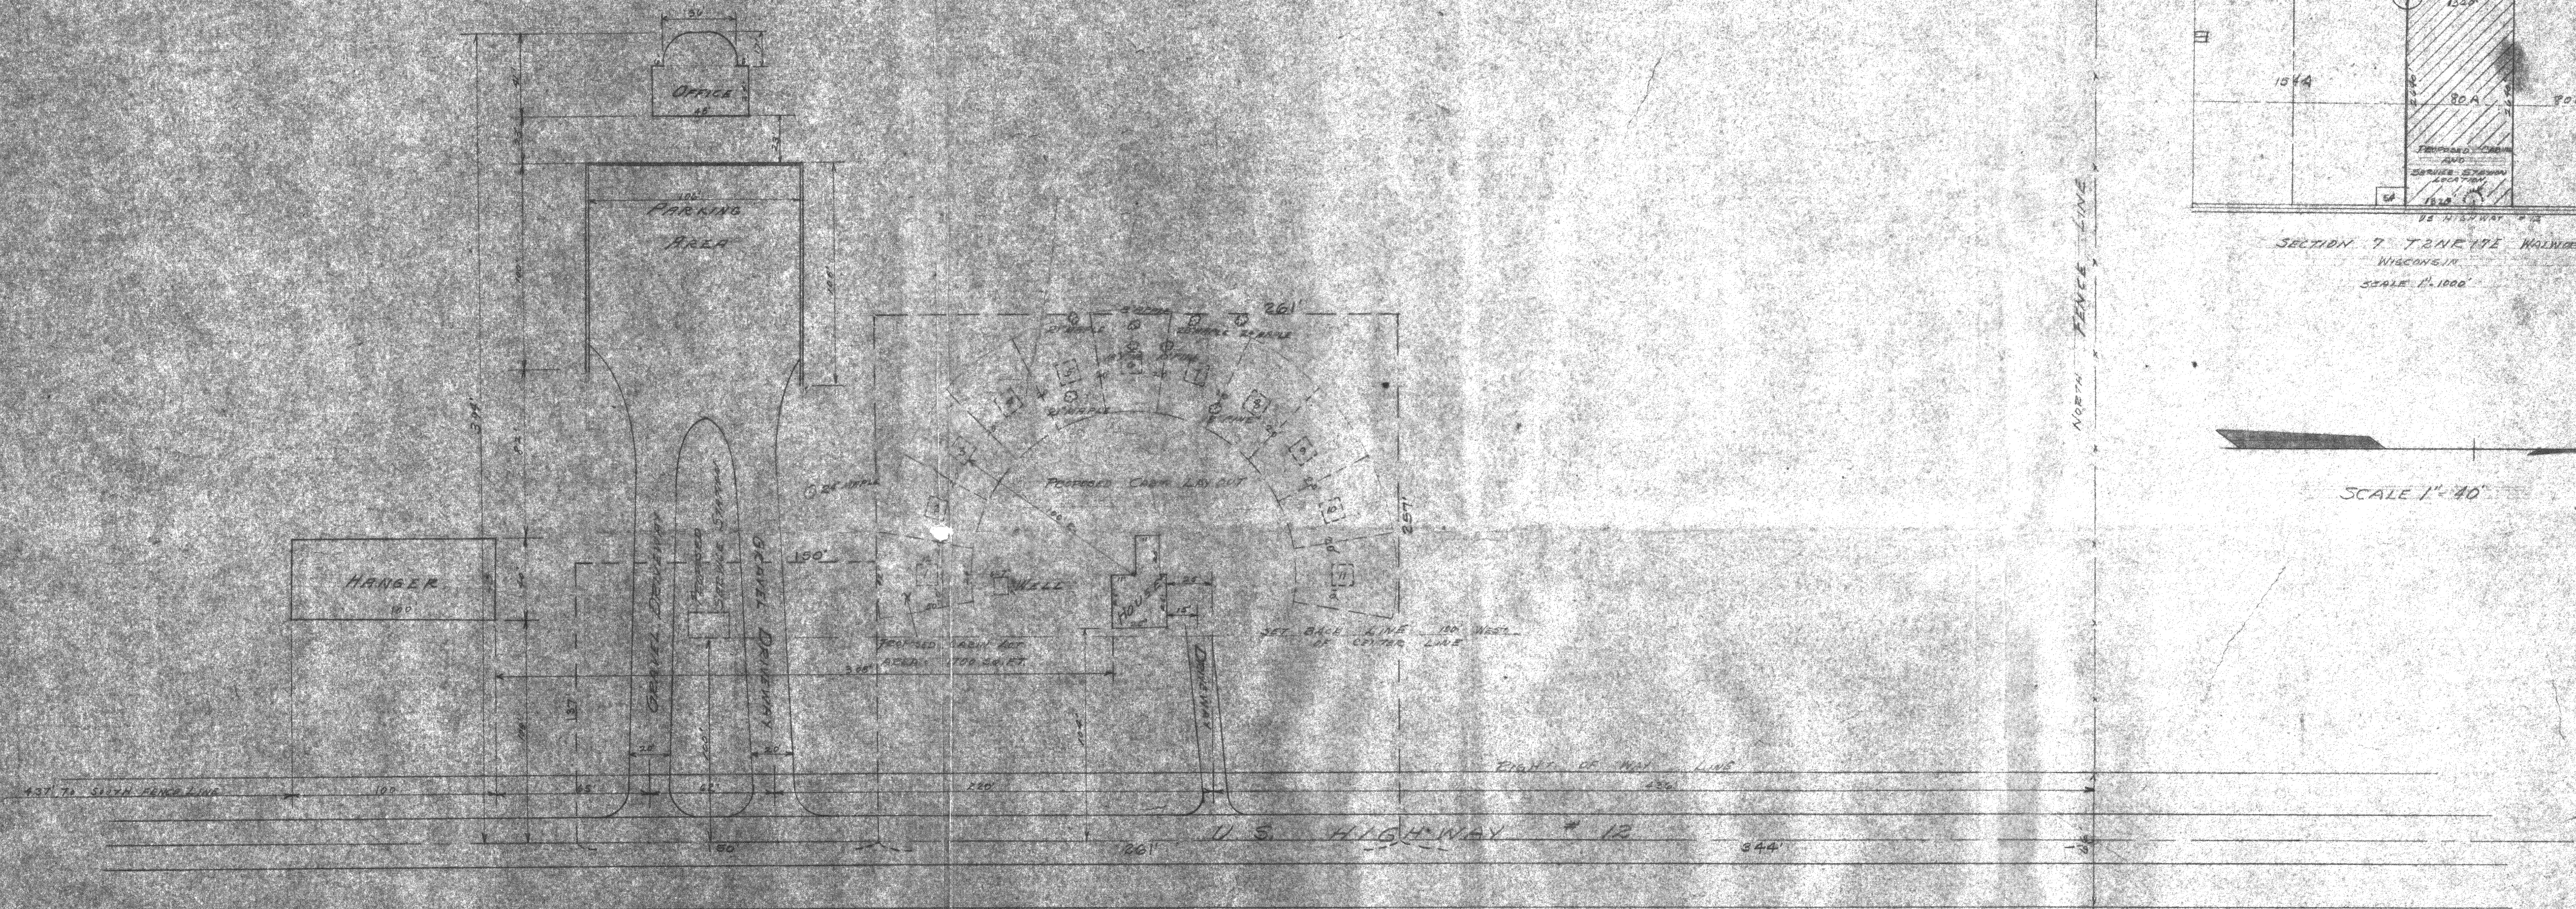


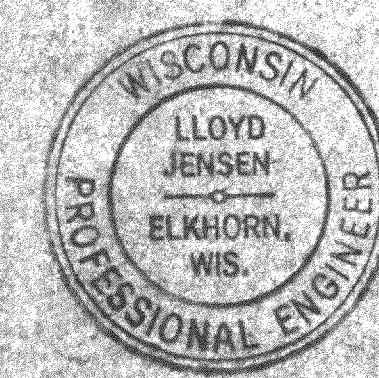

SECTION 7 T2NR17E WALWORTH CO.
WISCONSIN
SCALE 1" = 1000'

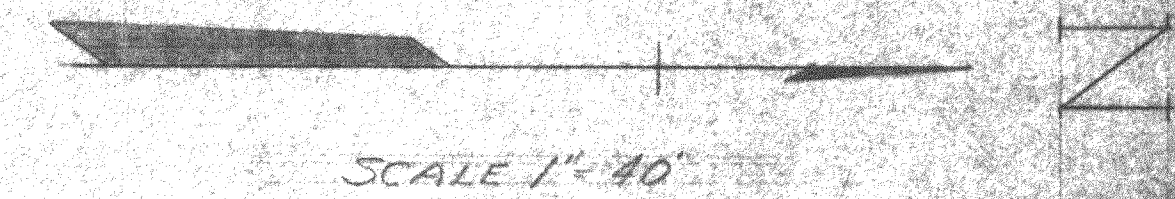

PROPOSED TOURIST CABINS & SERVICE STATION LOCATED IN SECTION 7 T2NR17E WALWORTH CO. WIS.		
ELKHORN AIRWAYS INC. LAYOUT PLAN		
DRAWN BY E. J. C. I.	JENSEN & JOHNSON CIVIL ENGINEERS ELKHORN, WIS. AUG. 3, 1953	SCALE: AS SHOWN
CHECKED BY L. Jensen		REVISED
APPROVED BY		SHEET NO. 1 OF 1

W 1/2 of 6-7-5