


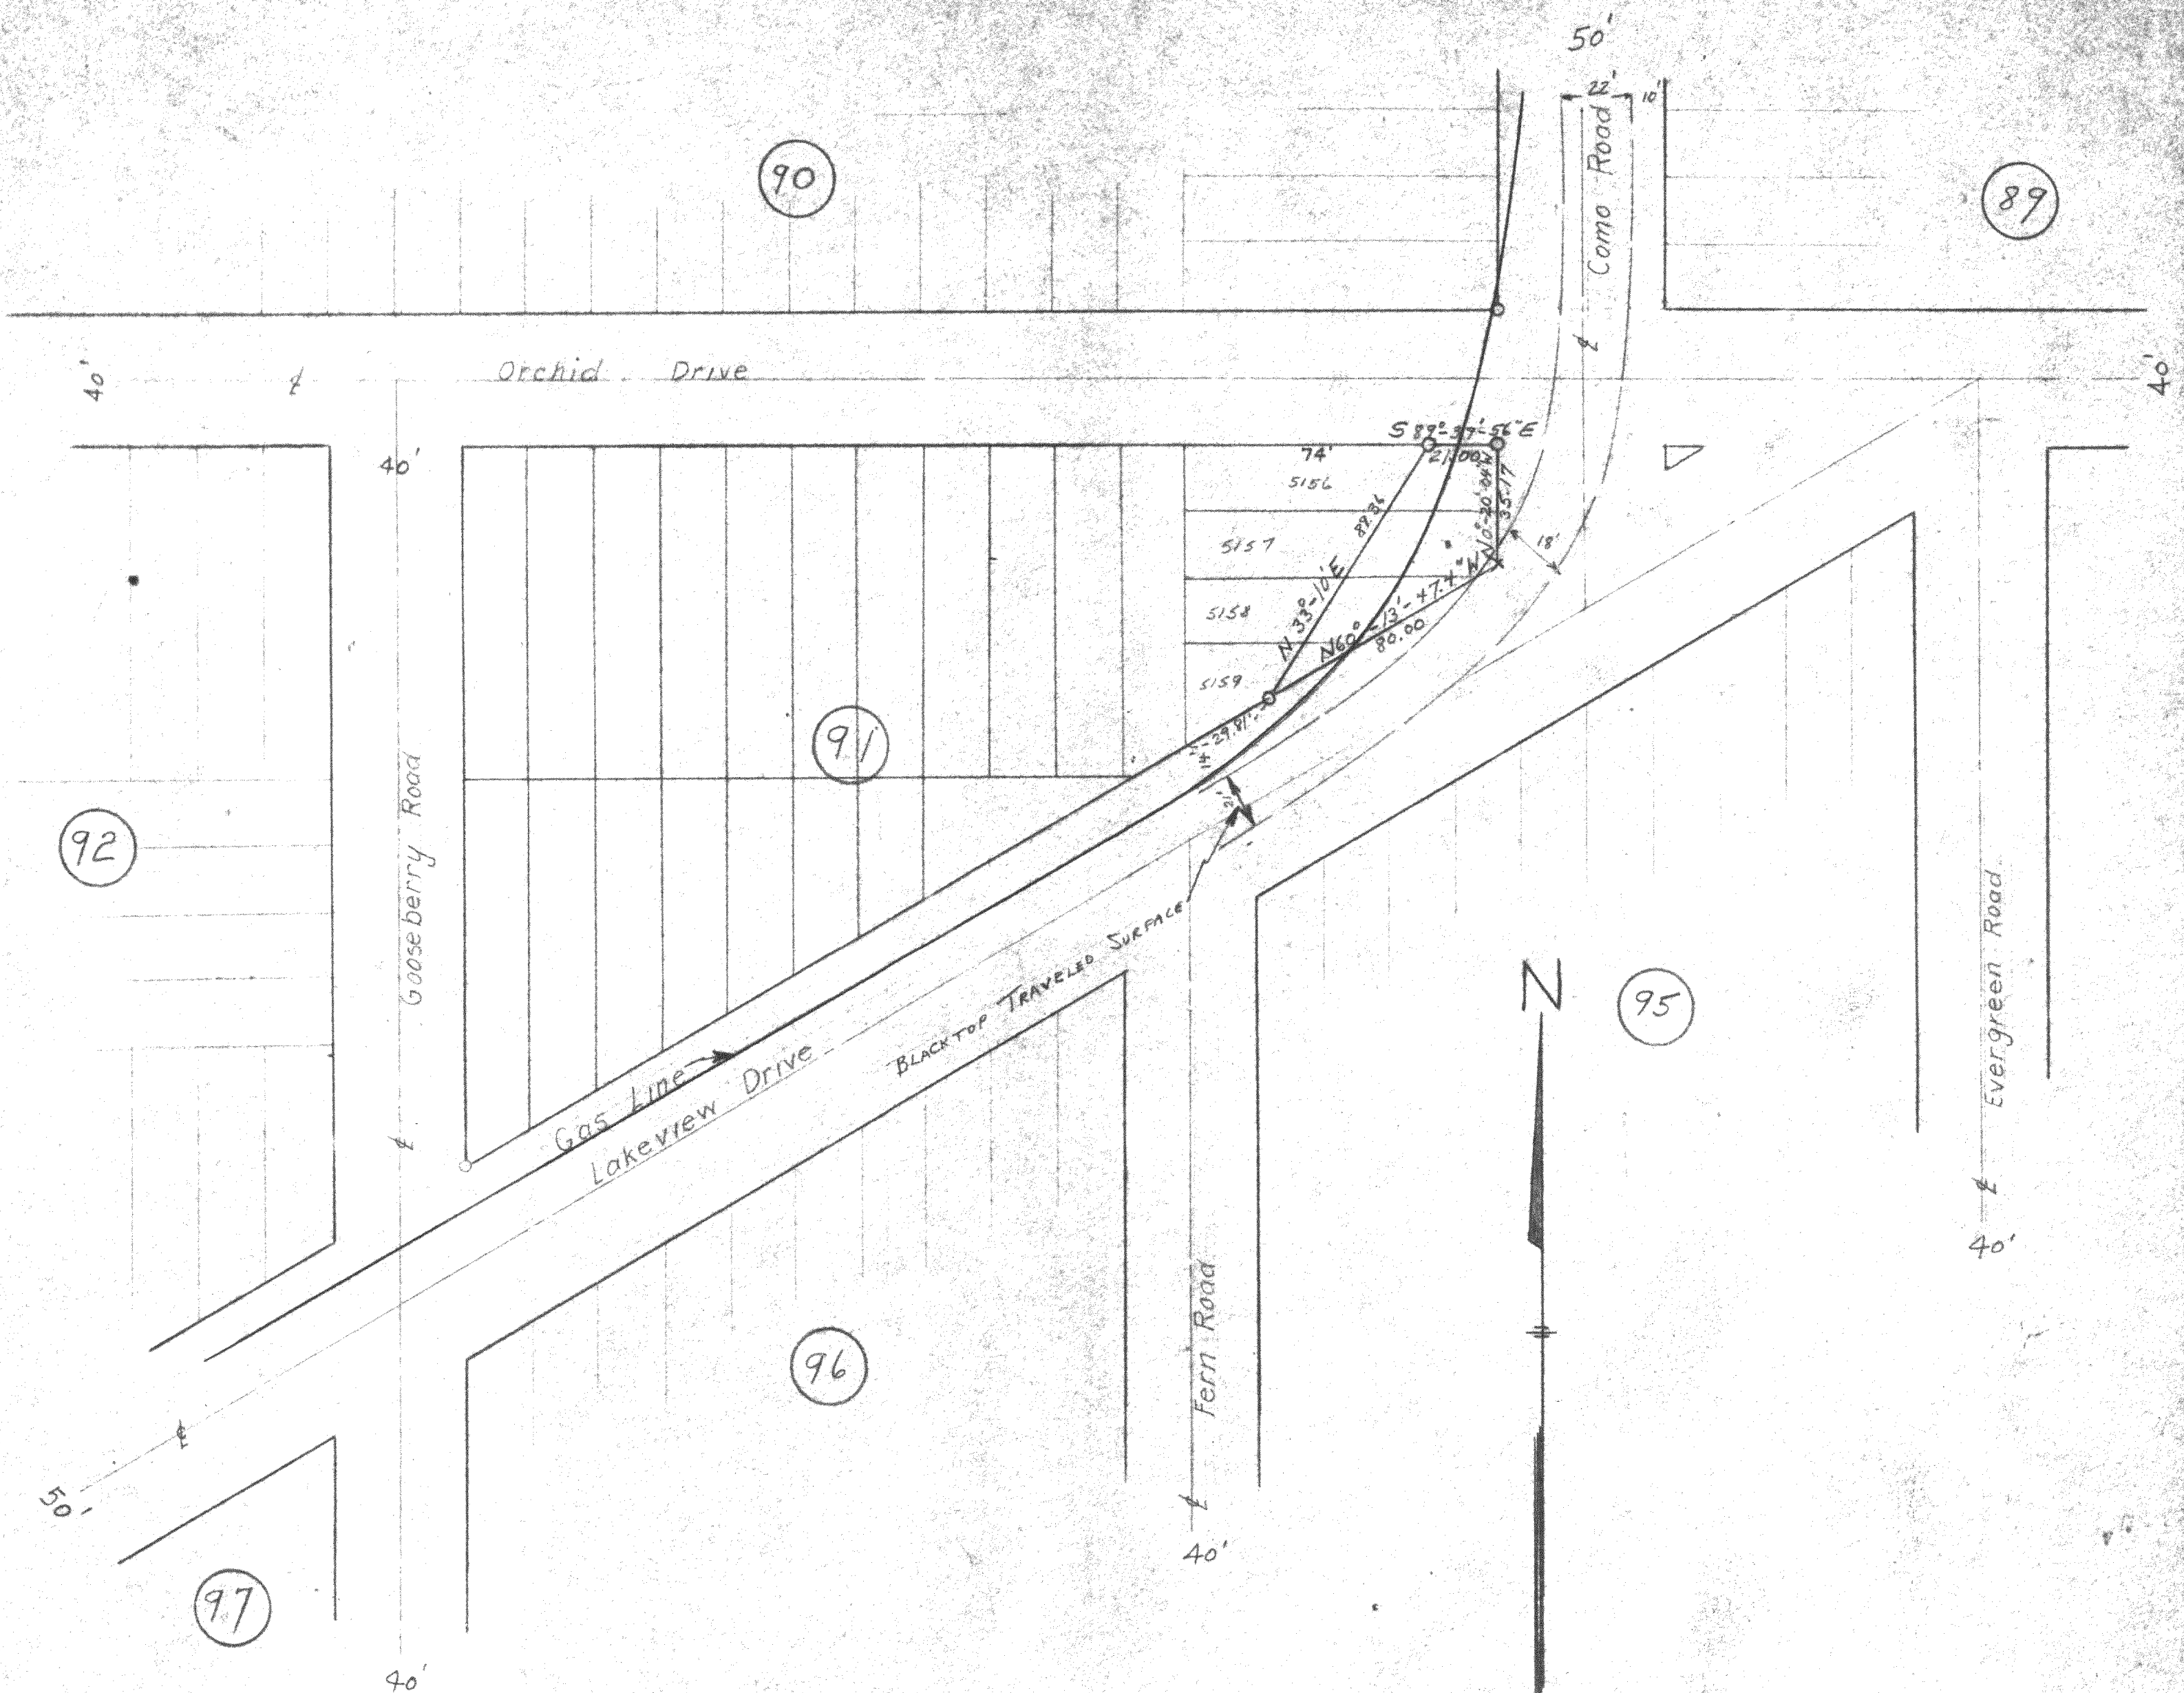

O - IRON PIPE
 X - SPIKE

PLAT OF SURVEY
 OF
 PART OF BLOCK 91
 LAKE COMO BEACH SUBDIVISION
 T2N R17E
 WALWORTH COUNTY, WISCONSIN

Lloyd Jensen
 SURVEYOR

SCALE 1" = 40'

DATE July 1956

LOTS 5156-5159 (See Inv.)