



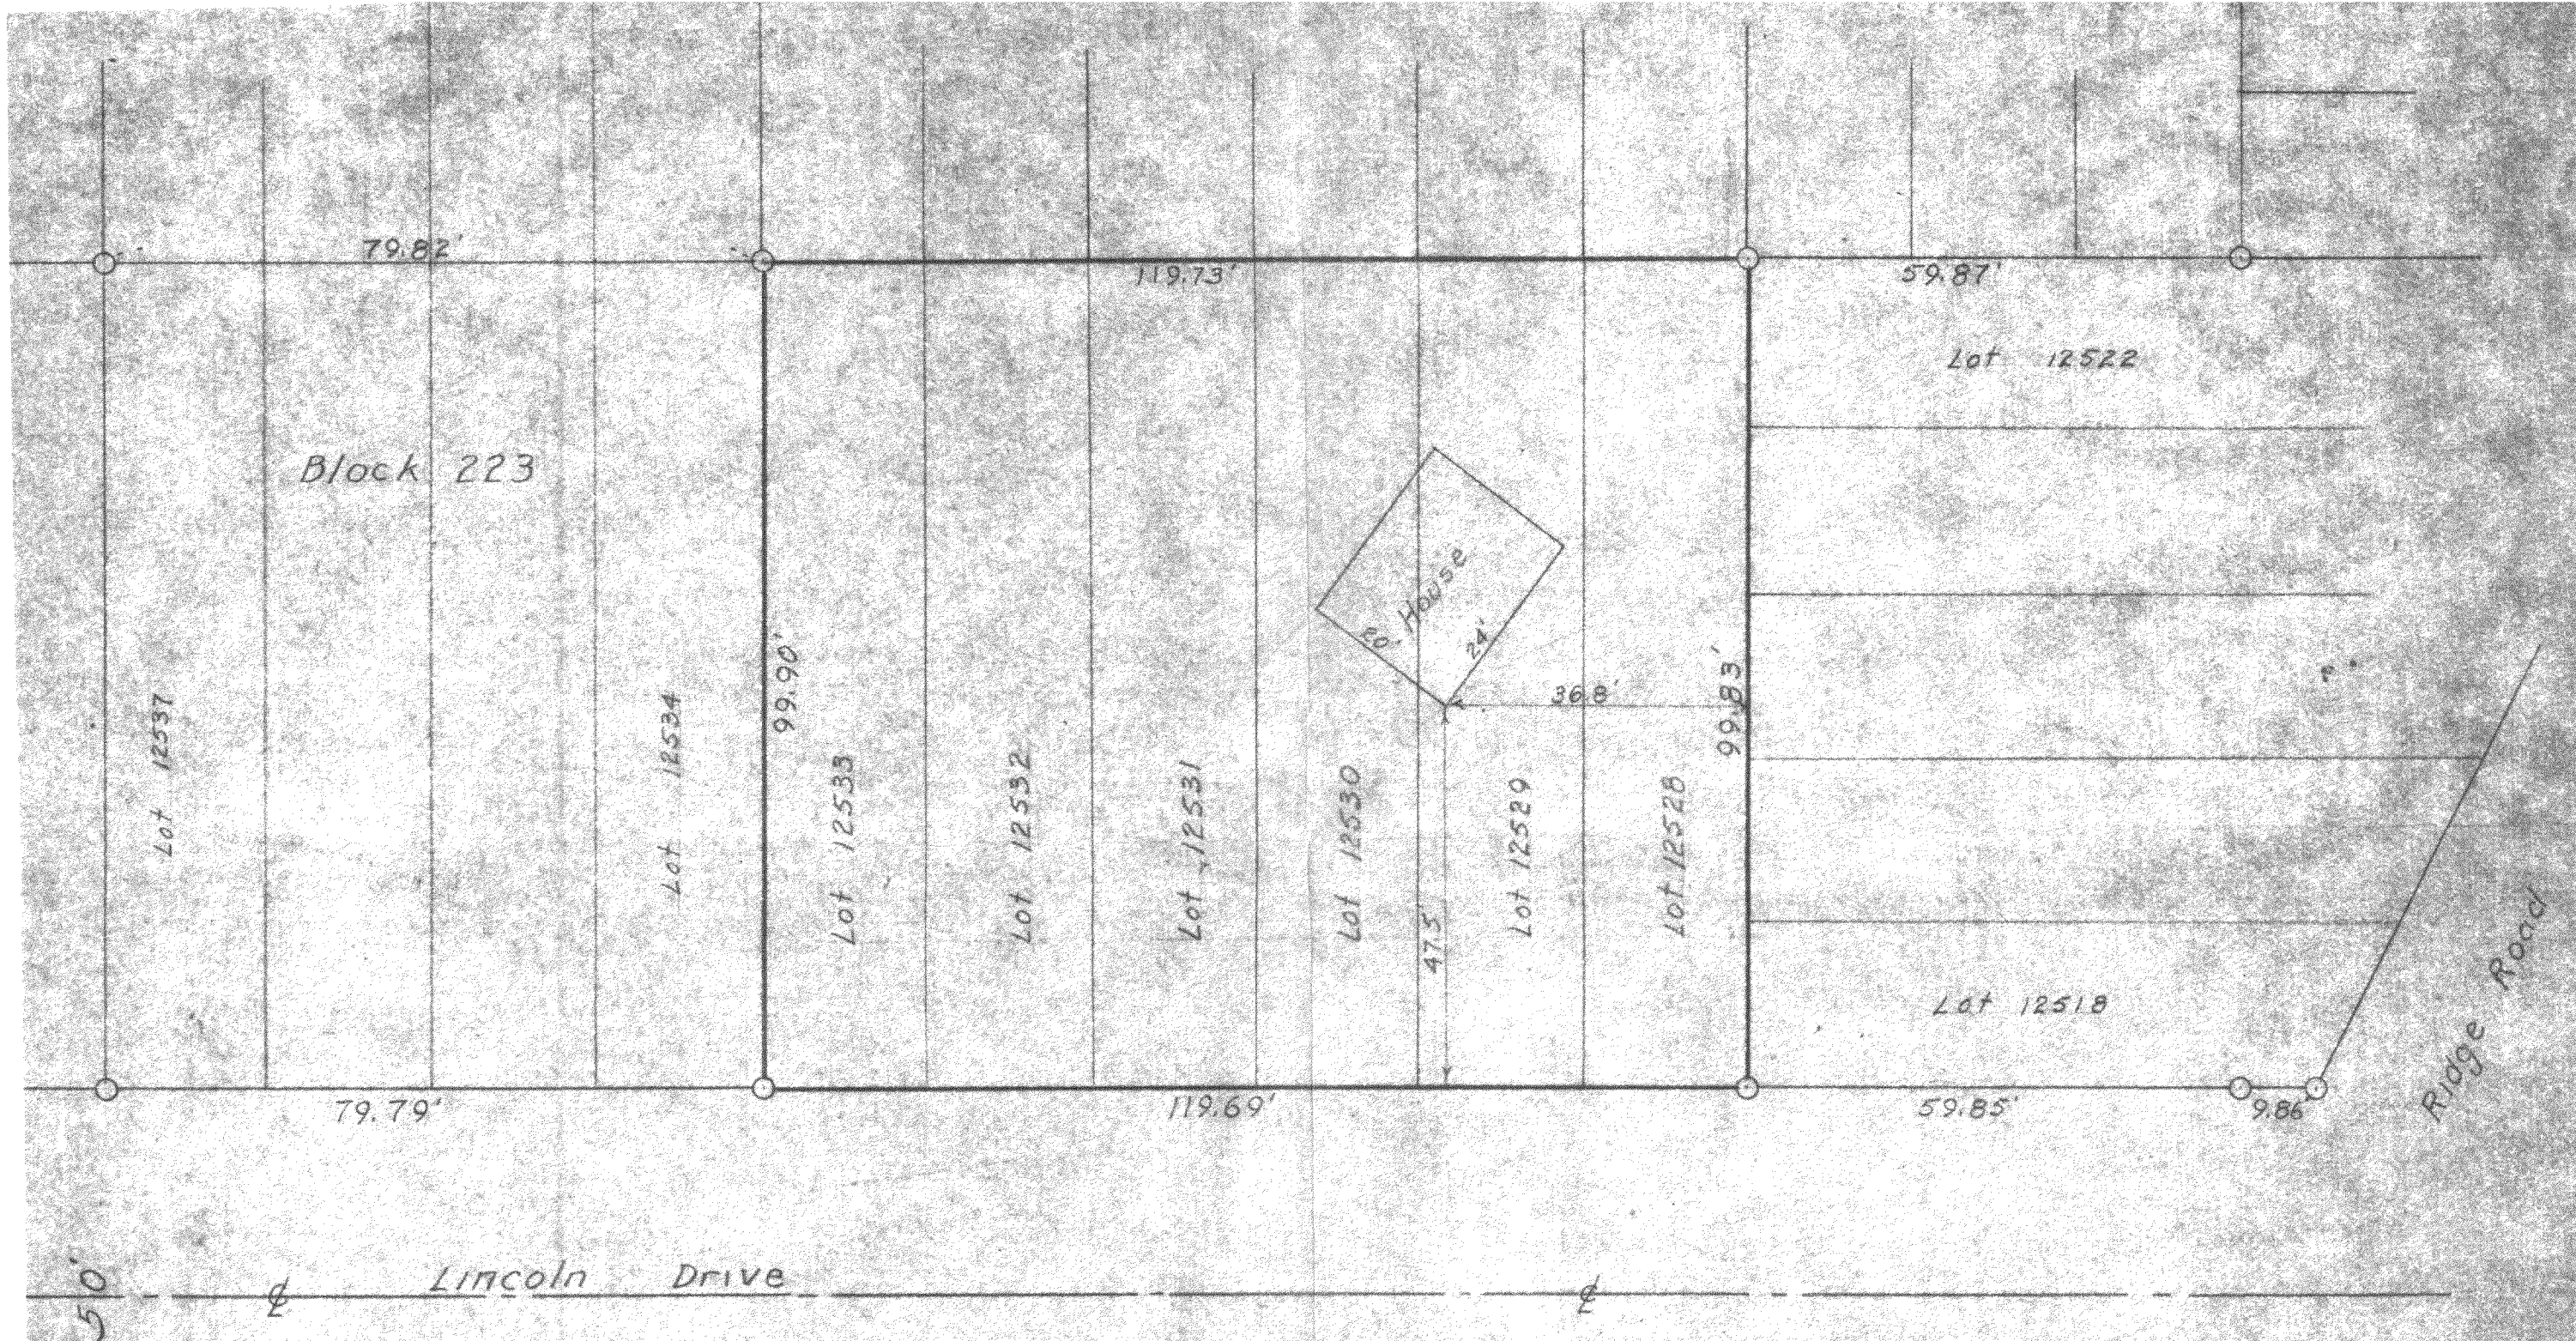

o - Iron Pipe

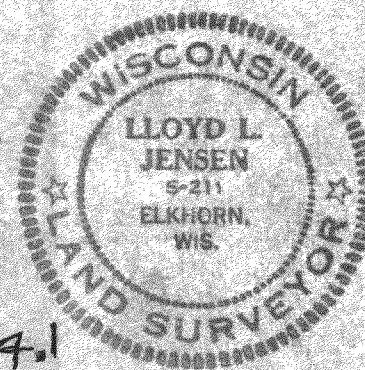

PLAT OF SURVEY OF

Lots 12528 to 12533, Block 223, Lake Como Beach, NE 1/4 Section 29, T2N, R17E, Walworth County, Wisconsin

Lloyd L. Jensen
SURVEYOR

SCALE 1" = 20'

DATE June 1957

JL6B-2731

217-84.1