
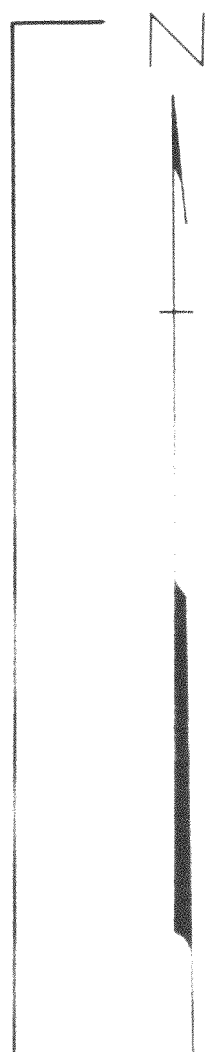


GEORGE T. DUNHAM
SURVEYING & SUBDIVIDING
DELAVER, WISCONSIN

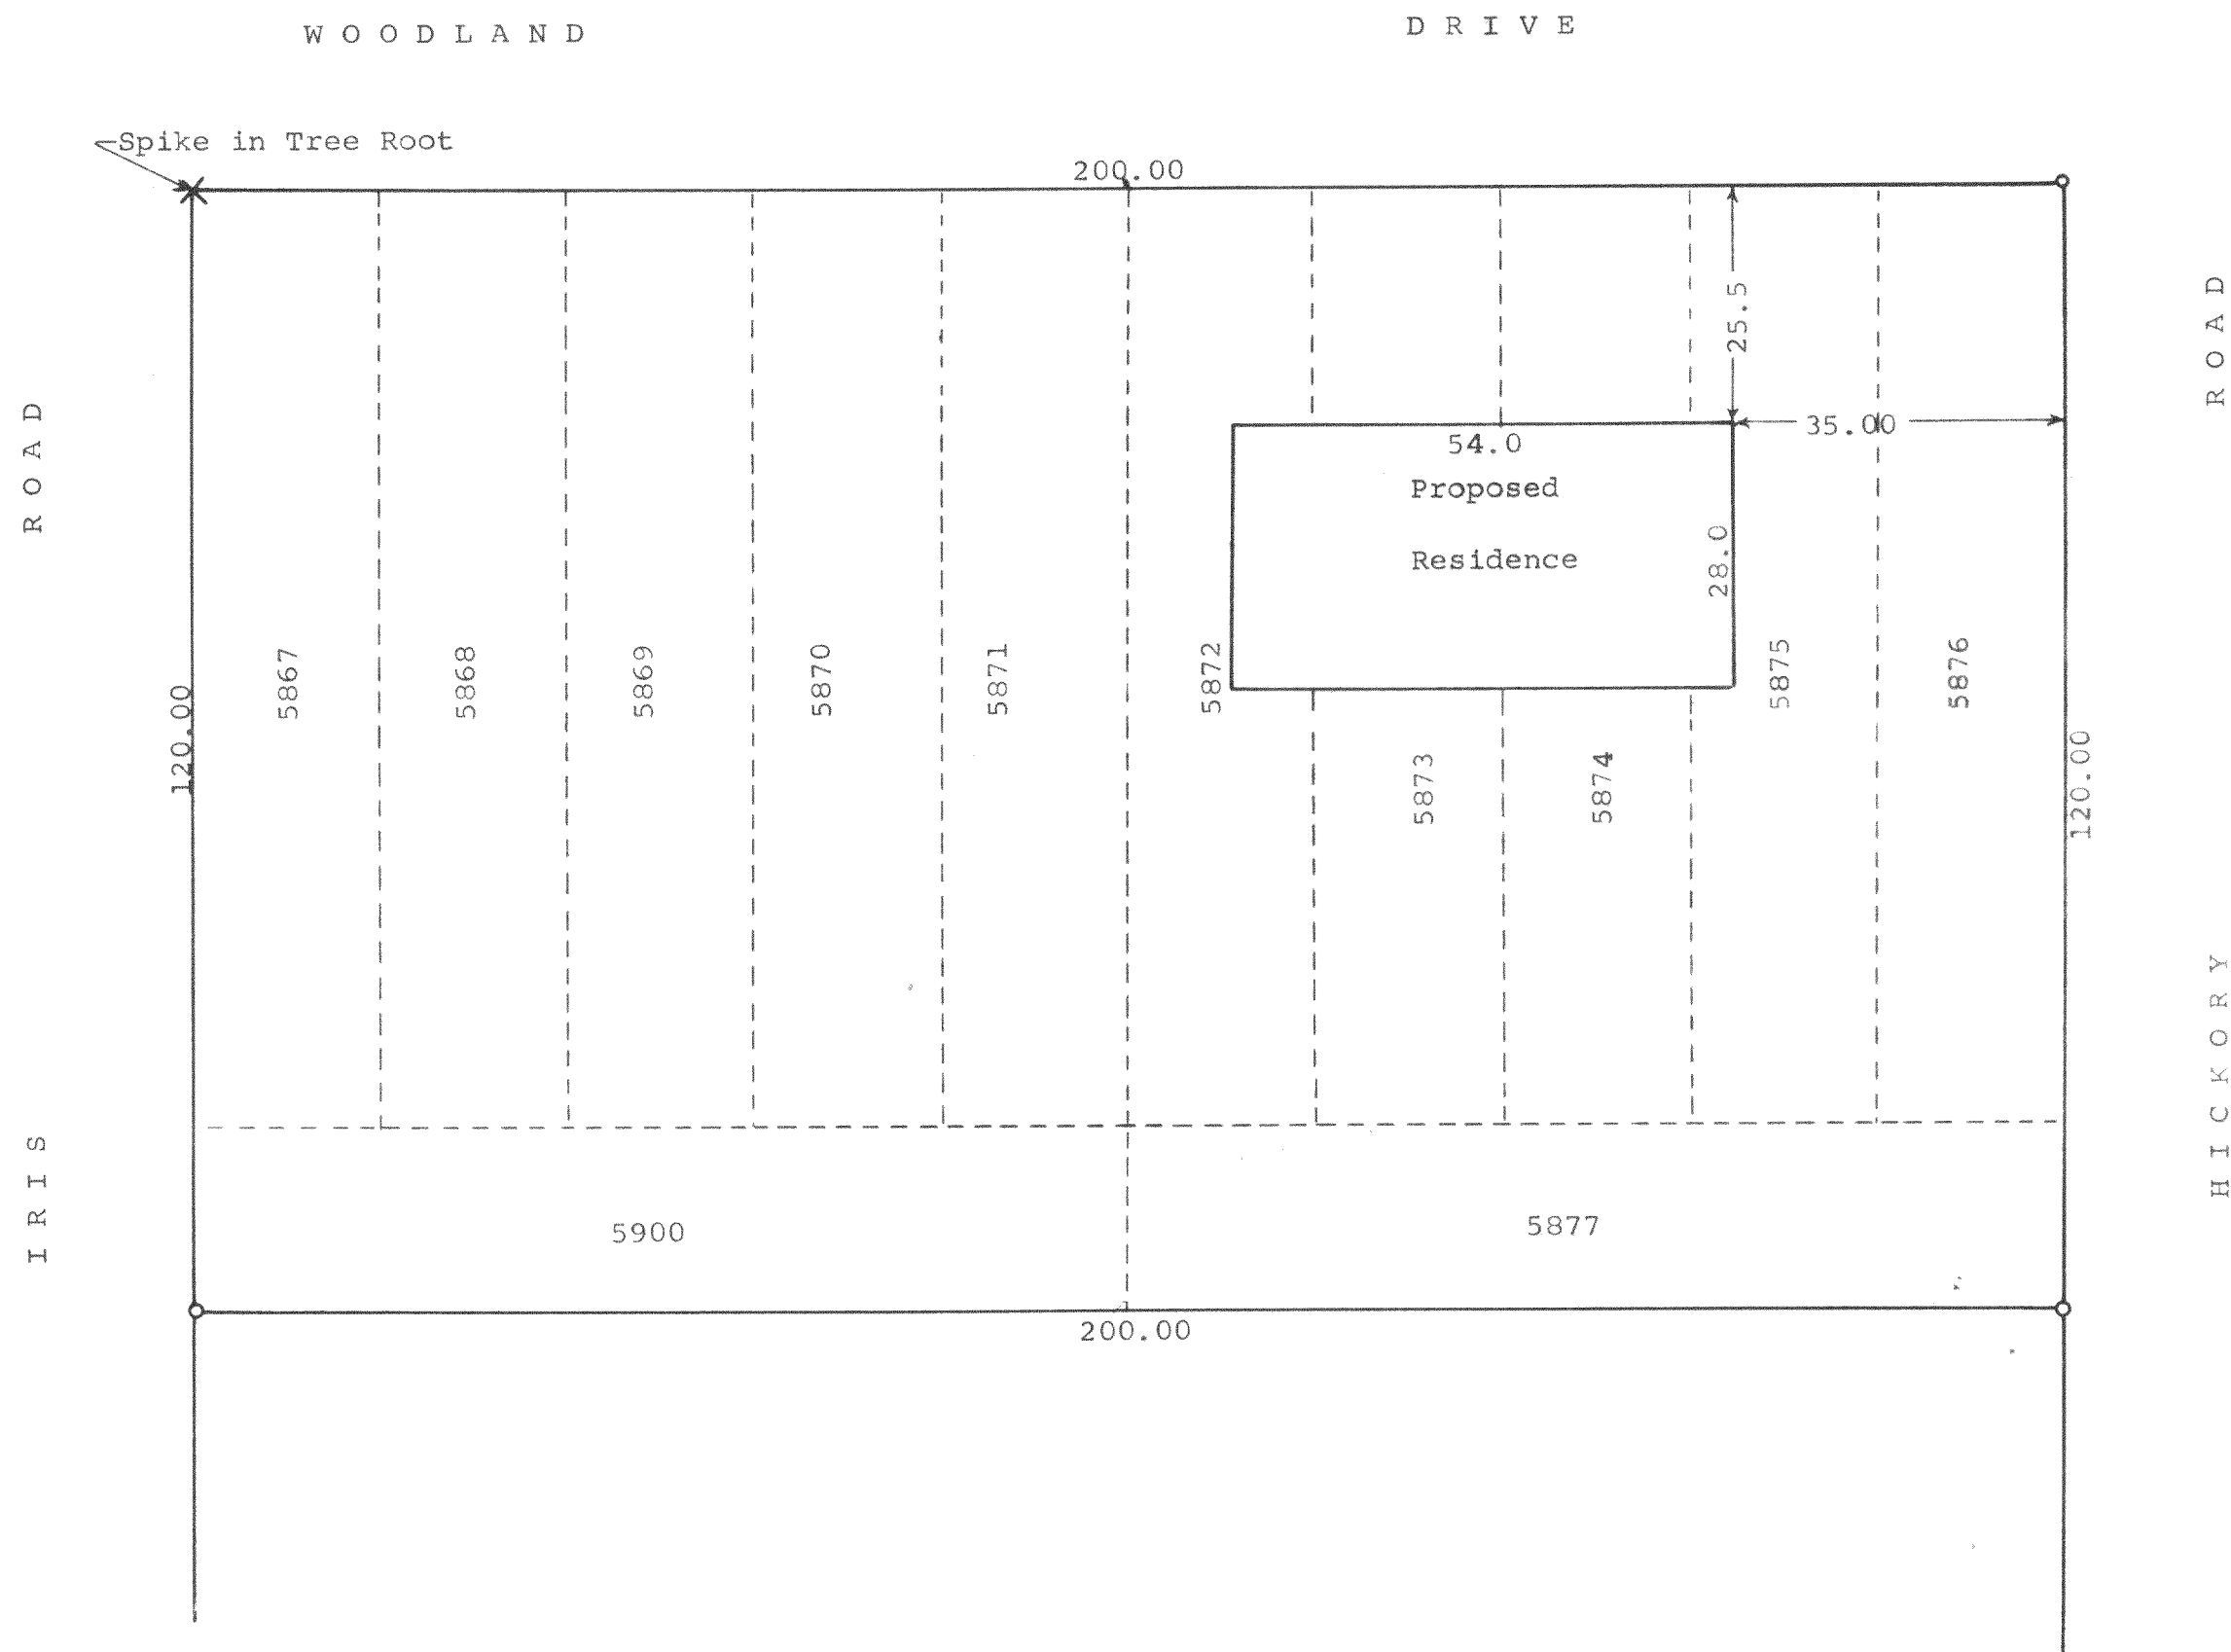

Scale - 1" = 20'
○ = Iron Pipe

STATE OF WISCONSIN)
WALWORTH COUNTY)

I, George T. Dunham, surveyor, do certify that I have surveyed the property described as follows,

Lot 5900 and Lots 5867-5877 Inclusive in Lake Como Beach Subdivision located in the Town of Geneva, Walworth County, Wisconsin.

and that the plat shown above is a true representation of the property lines and shows the location of the proposed residence to be built thereon.
February 25, 1964

George T. Dunham
George T. Dunham, Surveyor