


**ABELL
SURVEYING & MAPPING**
DELAVER, WISCONSIN 53115
414-728-6737

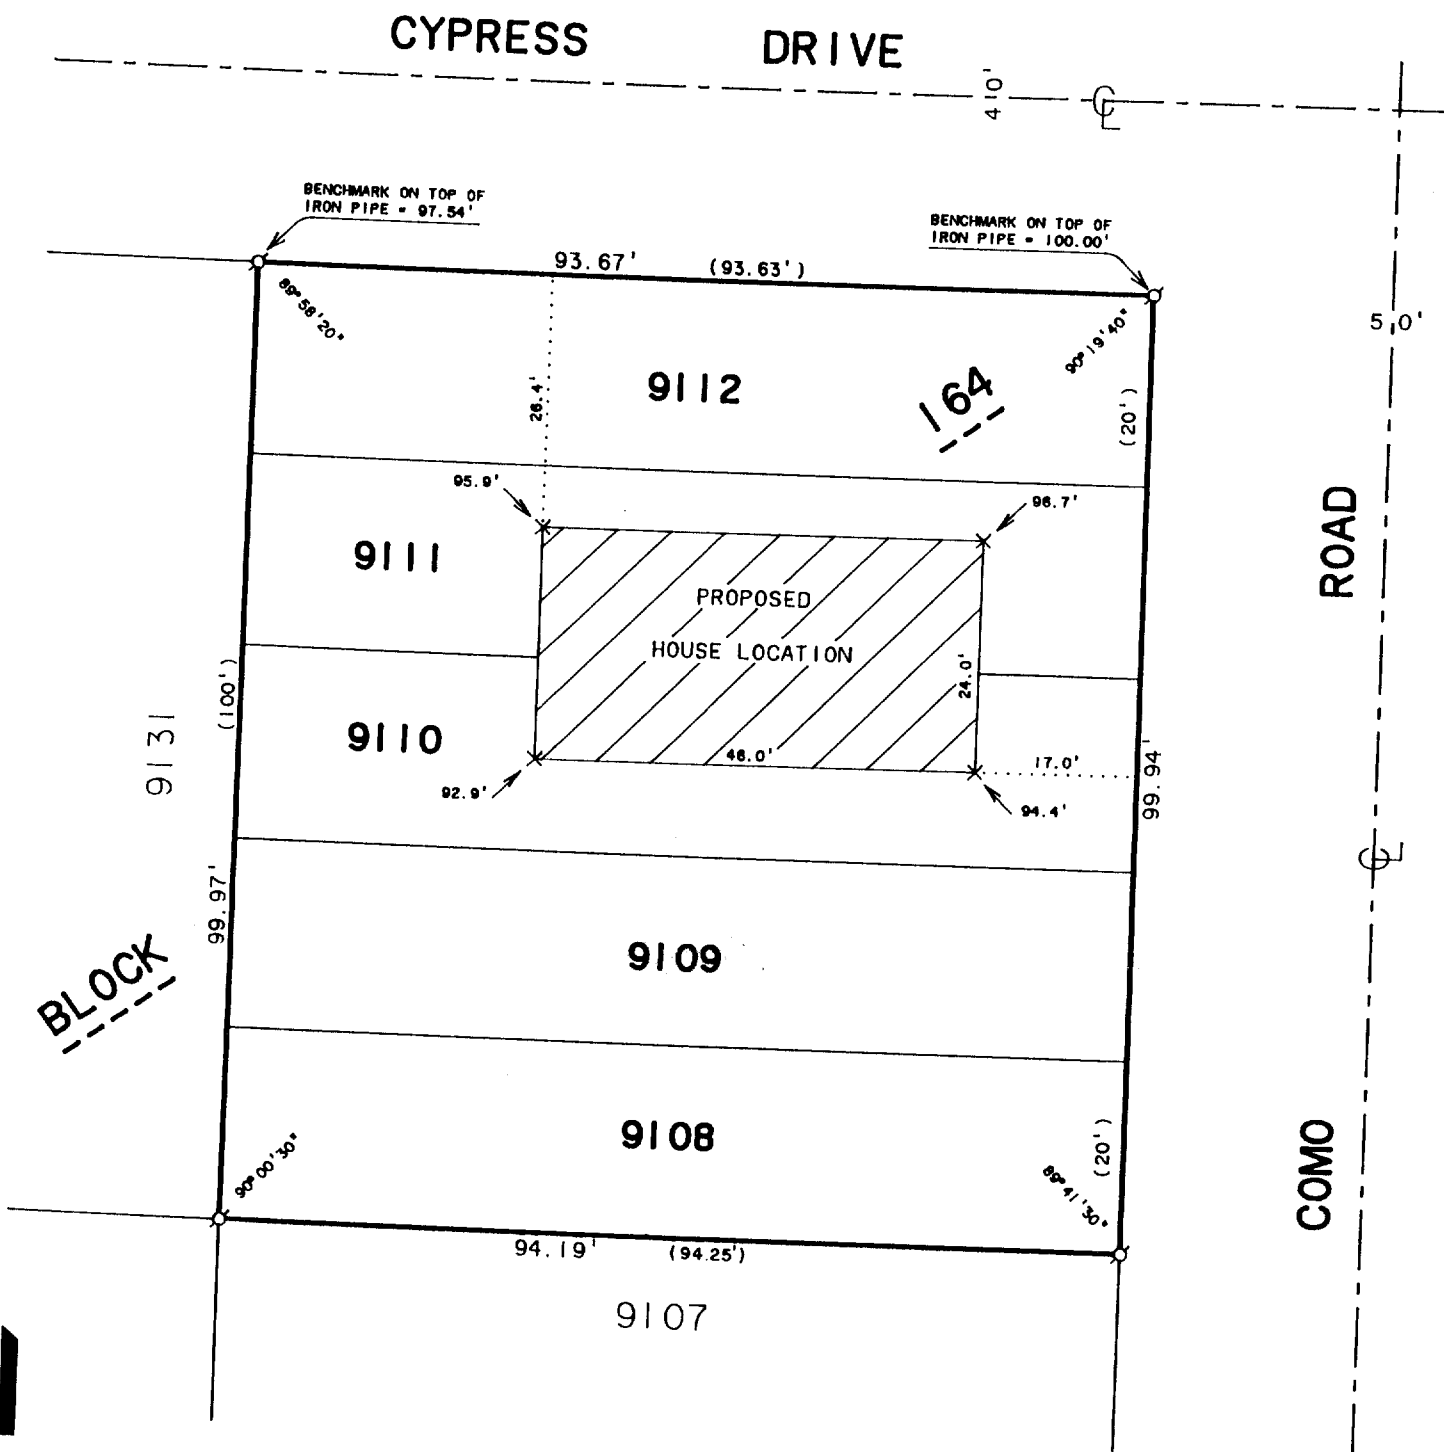


SCALE 1"=20'

LEGEND

- Ø - IRON PIPE FOUND
- X - 60d SPIKE SET
- () - RECORDED AS

ORDERED BY: MIKROT BUILDERS, INC.
RT. 5 BOX 344
LAKE GENEVA, WI. 53147

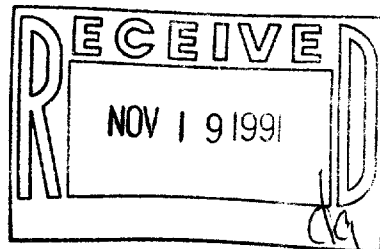

I, DAVID F. ABELL, DO HEREBY CERTIFY THAT I HAVE SURVEYED THE PROPERTY HEREON DESCRIBED ACCORDING TO THE OFFICAL RECORDS AND THAT THE PLAT HEREON IS A CORRECT REPRESENTATION OF THE PROPERTY LINES TO THE BEST OF MY KNOWLEDGE AND BELIEF.

David F. Abell
DAVID F. ABELL

WISCONSIN REGISTERED LAND SURVEYOR, S-1596

July 16, 1991
DATE

JOB NUMBER - 91142

NOTE: THIS IS NOT A CERTIFIED COPY UNLESS SEALED.

217-959

JUL 19 1991