

PLAT OF SURVEY AND TOPOGRAPHIC MAP FOR UNIT 25-05 OF GENEVA NATIONAL CONDOMINIUM NO. 25

FARRIS, HANSEN & ASSOCIATES, INC.

7 RIDGEWAY COURT, P.O. BOX 437
ELKHORN, WISCONSIN 53121



PHONE: (414) 723-2088
FAX: (414) 723-6886

I HEREBY CERTIFY THAT THIS PLAT OF SURVEY IS A TRUE AND ACCURATE REPRESENTATION OF THE BOUNDARY LINES OF THE SUBJECT UNIT AND OF THE ELEVATIONS AND OTHER PHYSICAL FEATURES OF THE SUBJECT UNIT SHOWN TO THE BEST OF MY PROFESSIONAL KNOWLEDGE AND BELIEF.


DATED THIS 11th DAY OF Nov, 1991

Robert A. Farris

WORK ORDERED BY JOHN MAKI

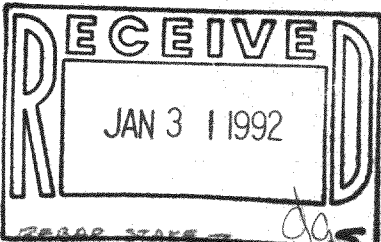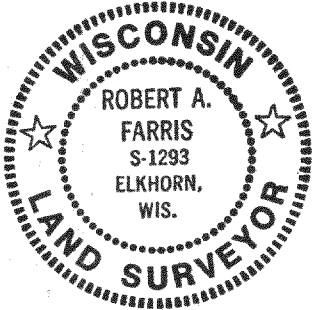

MAP SCALE IN FEET

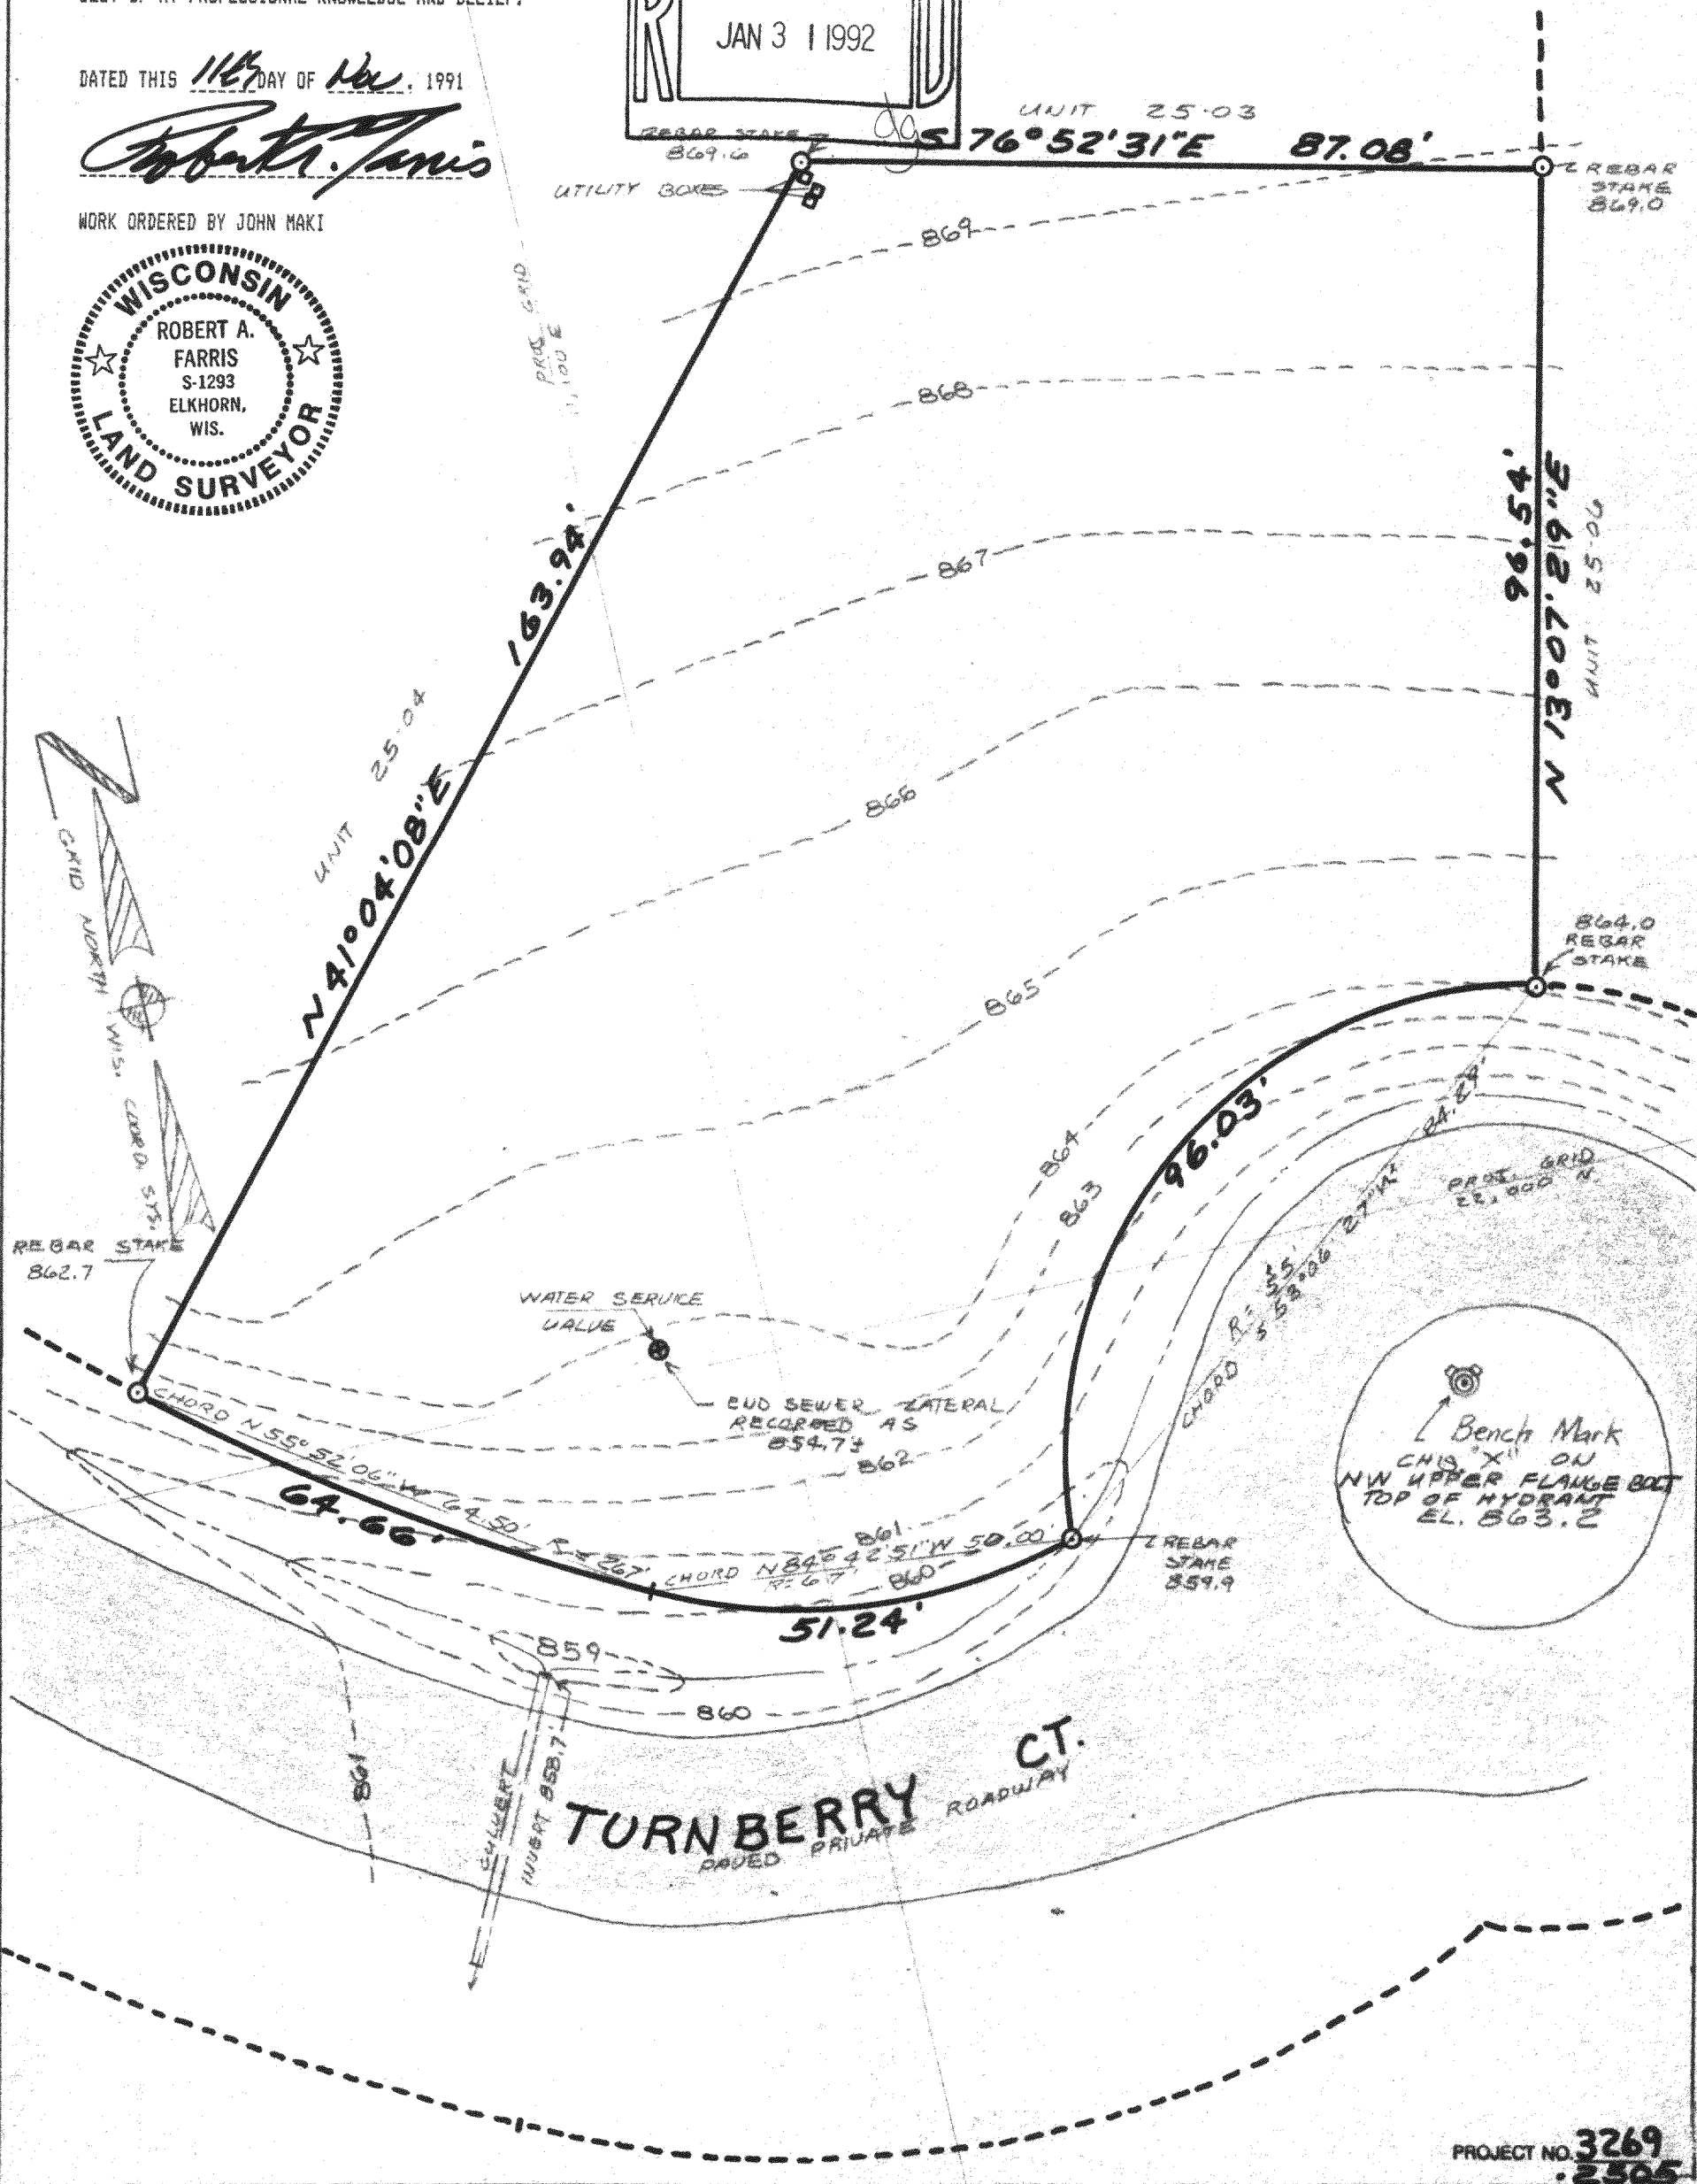

PROJECT NO. 3269
2505