


ABELL  
SURVEYING & MAPPING

DELAVAN, WISCONSIN 53115

414-728-6737

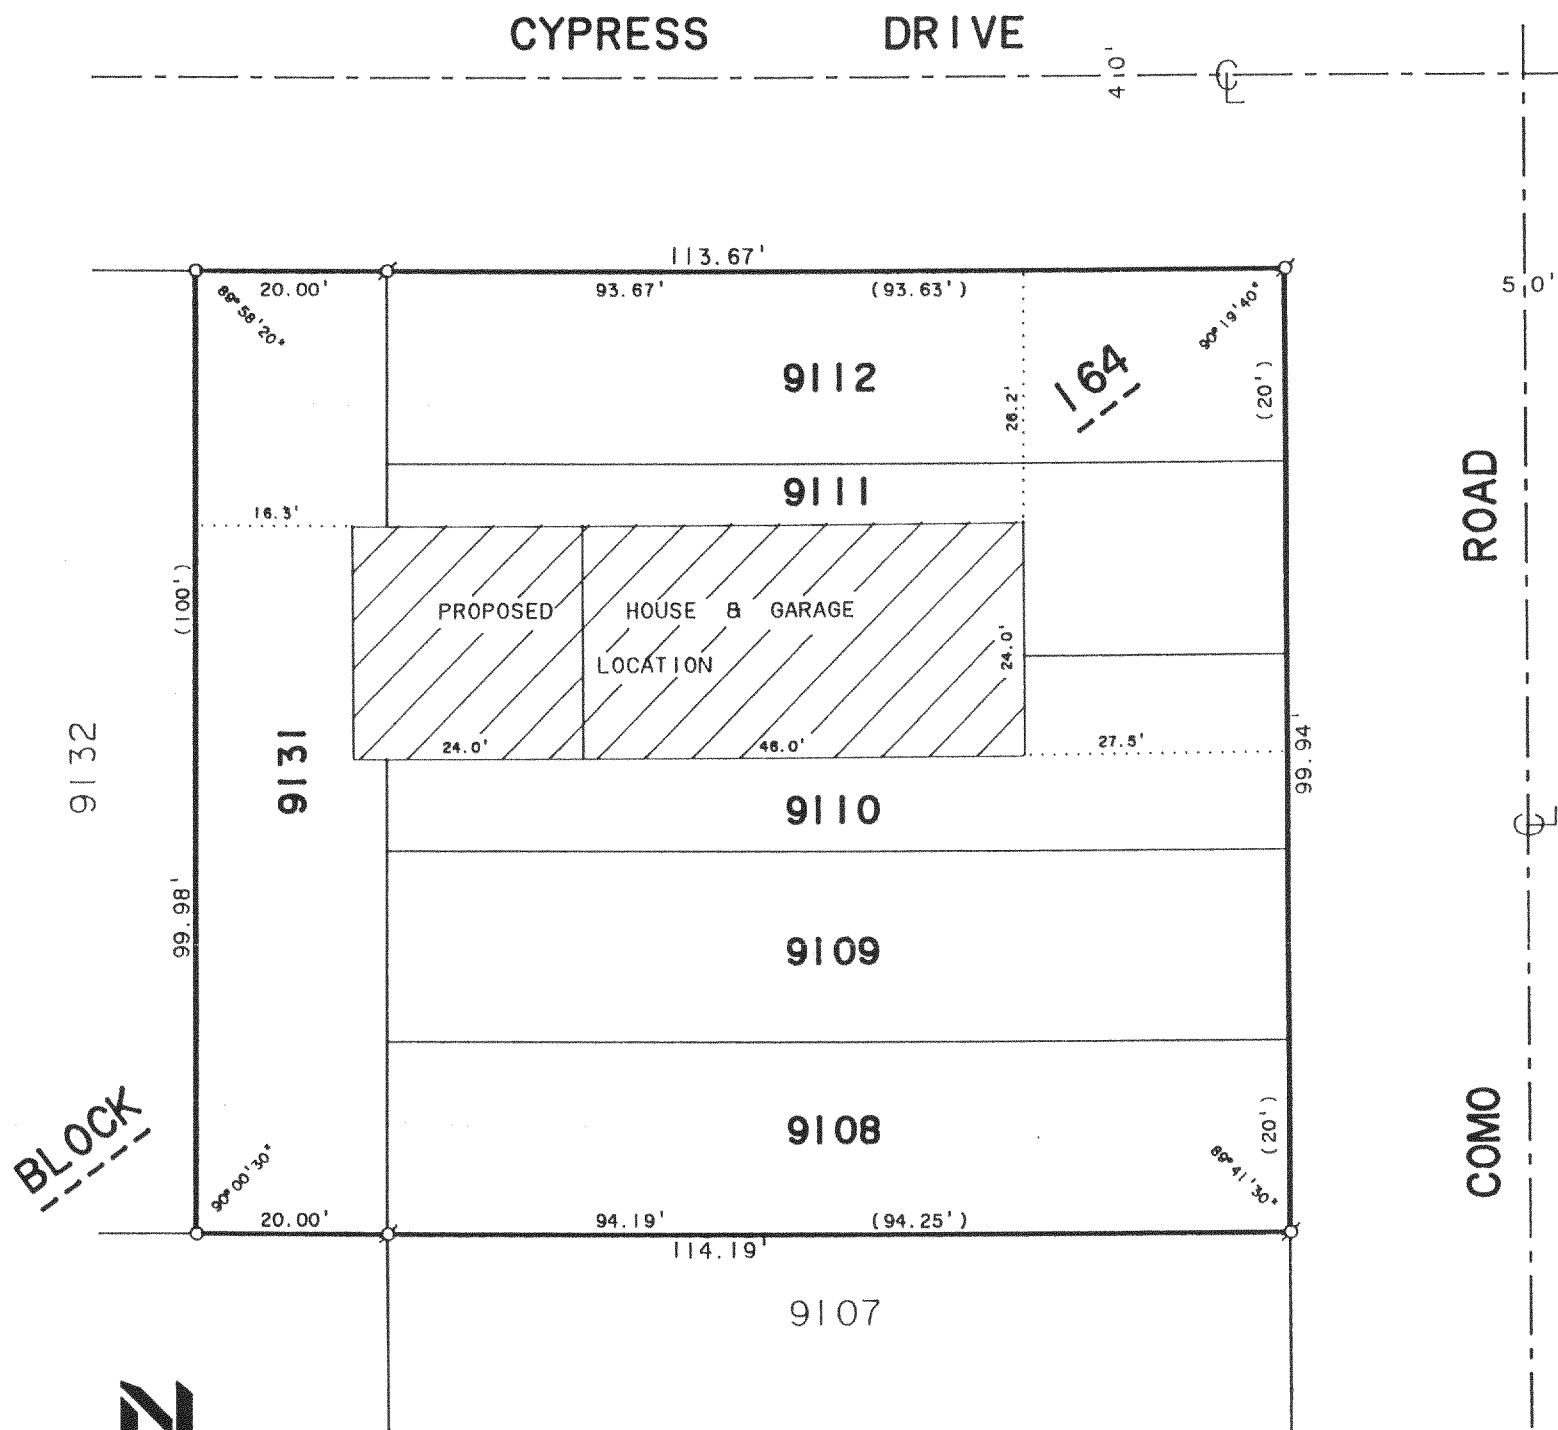

PLAT OF SURVEY OF


LOTS 9108 - 9112 AND LOT 9131, BLOCK 164 OF  
LAKE COMO BEACH SUBDIVISION, LOCATED IN T2N,  
R17E, WALWORTH COUNTY, WISCONSIN.

SCALE 1"=20'

LEGEND

- ⊗ - IRON PIPE FOUND
- - IRON PIPE SET
- ( ) - RECORDED AS

ORDERED BY: MIKRUT BUILDERS, INC.  
RT. 5 BOX 344  
LAKE GENEVA, WI. 53147

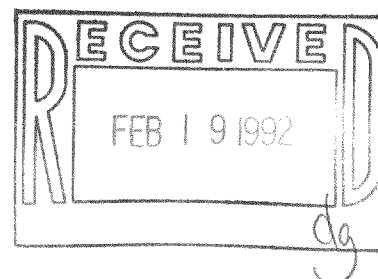

I, DAVID F. ABELL, DO HEREBY CERTIFY THAT I HAVE SURVEYED THE PROPERTY HEREON  
DESCRIBED ACCORDING TO THE OFFICAL RECORDS AND THAT THE PLAT HEREON IS A  
CORRECT REPRESENTATION OF THE PROPERTY LINES TO THE BEST OF MY KNOWLEDGE AND  
BELIEF.

*David F. Abell*

DAVID F. ABELL  
WISCONSIN REGISTERED LAND SURVEYOR, S-1596

*December 3, 1991*

DATE JOB NUMBER - 91142

NOTE: THIS IS NOT A CERTIFIED COPY UNLESS SEALED.