


PLAT OF SURVEY




LOT 4 OF CERTIFIED SURVEY MAP NO. 2161 AS RECORDED
IN VOL. 10 OF CERTIFIED SURVEY MAPS AS PAGES 218
AND 219 AS DOCUMENT NO. 236035, LOCATED IN PART OF
THE NORTHWEST 1/4 AND THE SOUTHWEST 1/4 OF THE
NORTHEAST 1/4 OF SECTION 34, TOWN 2 NORTH, RANGE
18 EAST, TOWN OF LYONS, WALWORTH COUNTY, WISCONSIN.

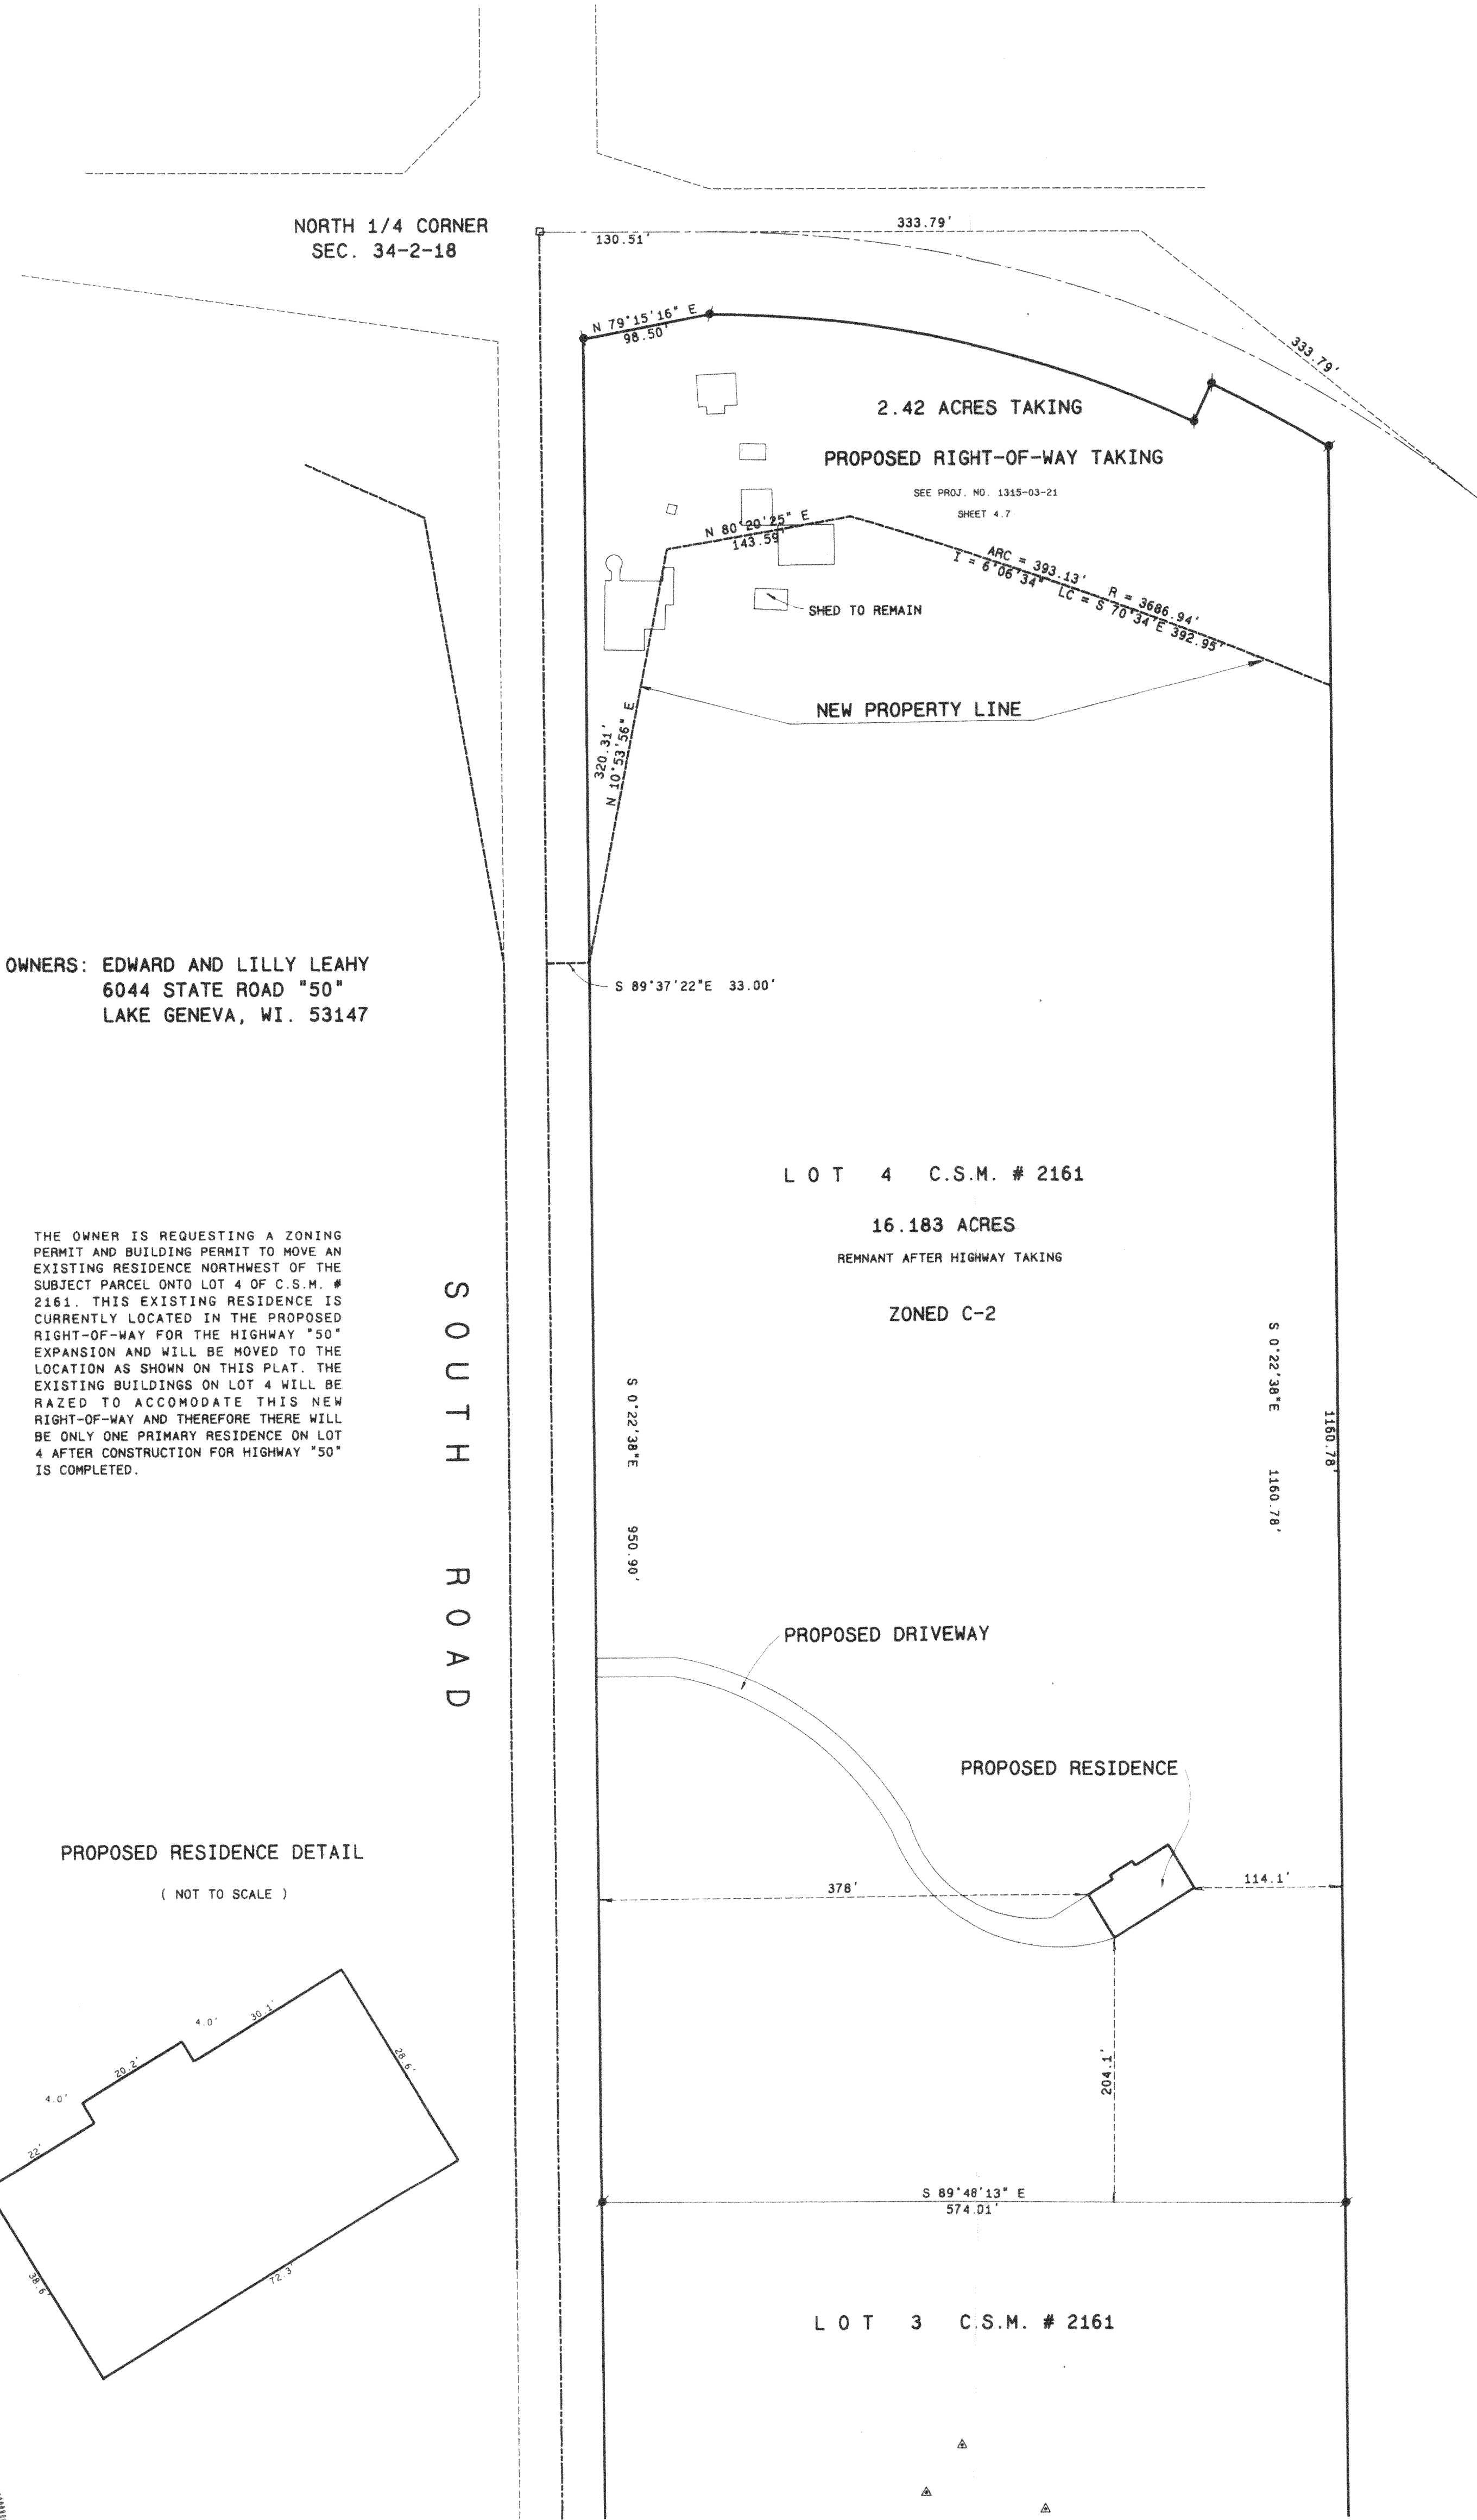

OWNERS: EDWARD AND LILLY LEAHY
6044 STATE ROAD "50"
LAKE GENEVA, WI. 53147

THE OWNER IS REQUESTING A ZONING
PERMIT AND BUILDING PERMIT TO MOVE AN
EXISTING RESIDENCE NORTHWEST OF THE
SUBJECT PARCEL ONTO LOT 4 OF C.S.M. #
2161. THIS EXISTING RESIDENCE IS
CURRENTLY LOCATED IN THE PROPOSED
RIGHT-OF-WAY FOR THE HIGHWAY "50"
EXPANSION AND WILL BE MOVED TO THE
LOCATION AS SHOWN ON THIS PLAT. THE
EXISTING BUILDINGS ON LOT 4 WILL BE
RAZED TO ACCOMMODATE THIS NEW
RIGHT-OF-WAY AND THEREFORE THERE WILL
BE ONLY ONE PRIMARY RESIDENCE ON LOT
4 AFTER CONSTRUCTION FOR HIGHWAY "50"
IS COMPLETED.

PROPOSED RESIDENCE DETAIL
(NOT TO SCALE)

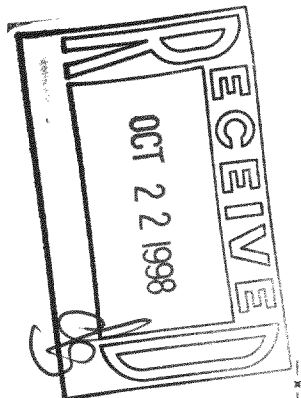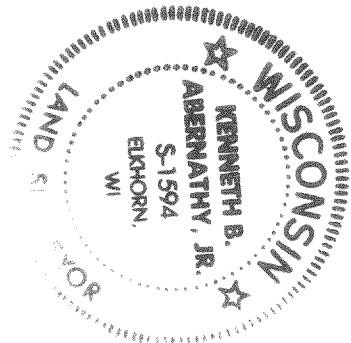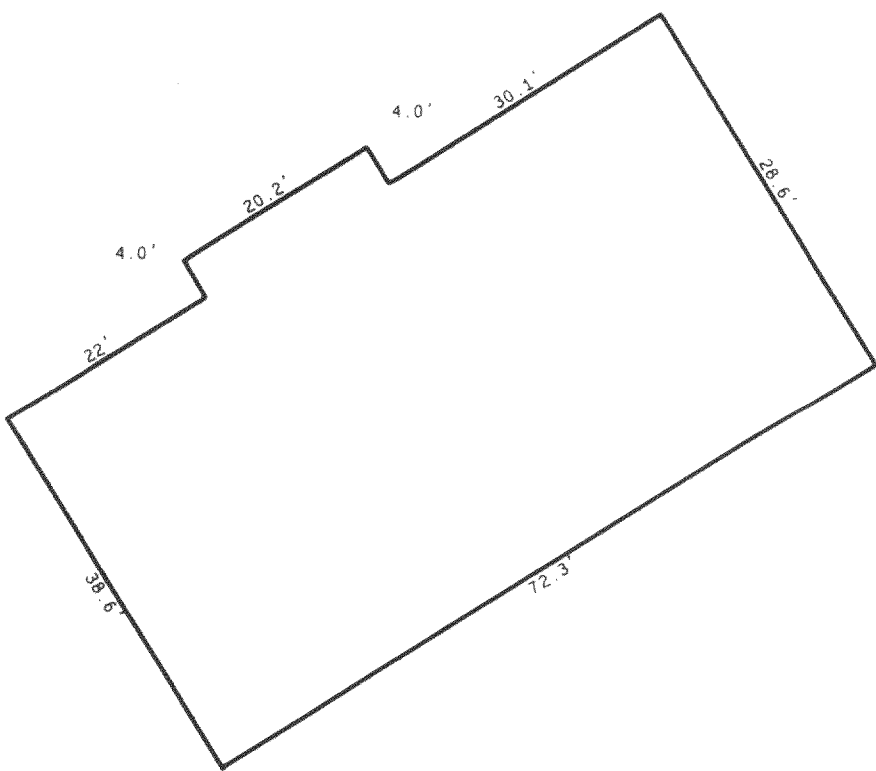

- Legend
- FOUND IRON PIPE
 - FOUND IRON ROD
 - FOUND BRASS CAPED MONUMENT
 - FOUND CONCRETE MONUMENT
 - CHISEL CUT IN CONCRETE
 - SET IRON ROD, 1/4" LONG, 1/4" DIA
 - SET IRON ROD, 30" LONG, WEIGHING 15 LBS, LINEAL FT. 1111.18" DIA
 - RECORDED DIMENSION
 - EXISTING ROAD

SCALE: 1" = 80 FEET

Kenneth B. Abernathy Jr.
Kenneth B. Abernathy Jr.
Wisconsin Registered Land Surveyor,
S-1594
Date: 9/3/98 Job No. 87703