


PLAT OF SURVEY

LOT 1 OF CERTIFIED SURVEY MAP NO. 2606 AS RECORDED IN VOL. 13 AS PAGES 116 AND 117 AS DOCUMENT NO. 309243, LOCATED IN THE NORTHEAST 1/4 OF THE NORTHWEST 1/4 OF SECTION 24, T. 2 N., R. 18 E., WALWORTH COUNTY, WISCONSIN.


OWNER: KELLE JOLANE HOLEHOUSE
1529 HIGHLAND DRIVE
LAKE GENEVA, WI. 53147

NOTE:

THE REFERENCE MERIDIAN OF THE EAST LINE OF THE NORTHWEST 1/4 OF SECTION 24, WAS TIED TO BY THIS FIRM AND THE PROPOSED RESIDENCE AND GARAGE WHICH WAS STAKED BY THE OWNER WERE LOCATED. THE ZONING LINES, SHORELAND AND FLOODPLAIN BOUNDARIES WERE DIGITIZED FROM THE COUNTY AERIAL PHOTOS TO ESTABLISH COORDINATES FOR USE ON THIS PLAT.

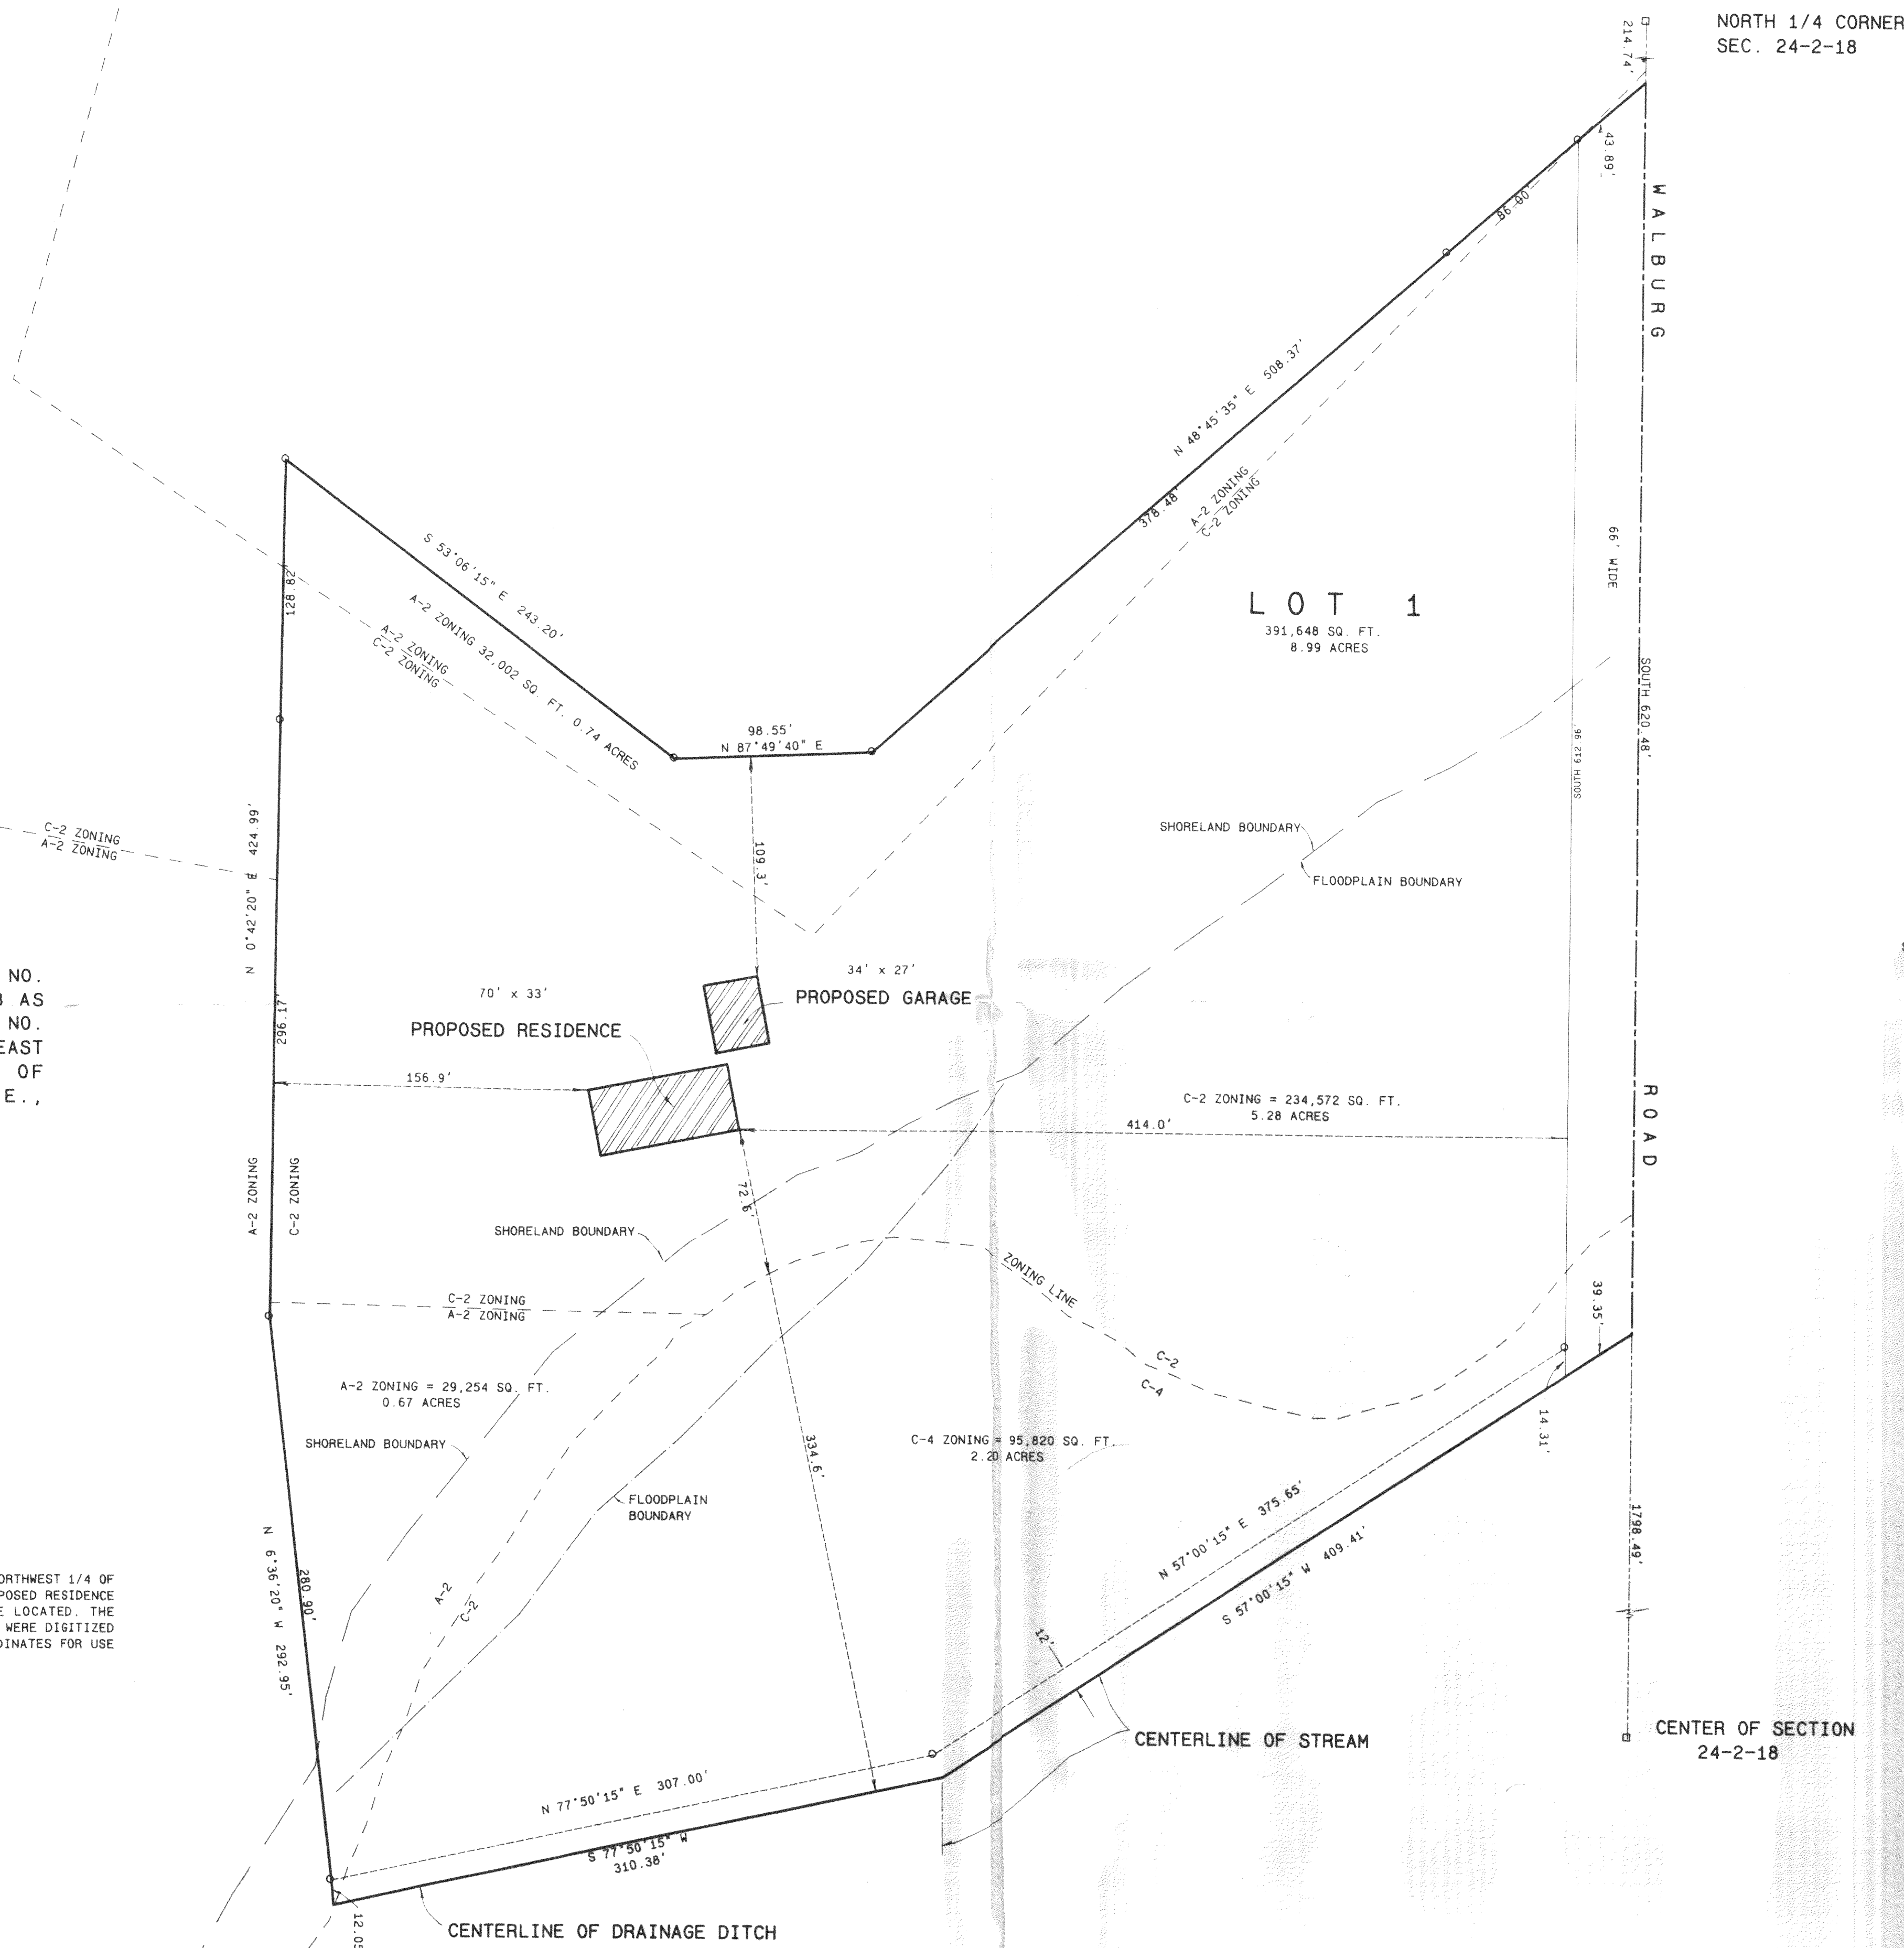


NORTH 1/4 CORNER
SEC. 24-2-18

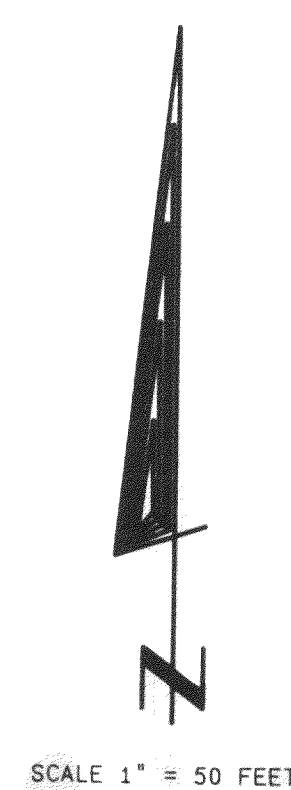


Legend

- FOUND IRON PIPE
- FOUND IRON ROD
- FOUND BRASS CAPPED MONUMENT
- FOUND CONCRETE MONUMENT
- CHISEL CUT IN CONCRETE
- SET IRON ROD, 24" LONG, WEIGHING 1.5 LBS./LINEAL FT., 3/4" DIA.
- SET IRON ROD, 30" LONG, WEIGHING 4.5 LBS./LINEAL FT., 1-11/16" DIA.
- RECORDED AS DIMENSION
- EXISTING FENCE

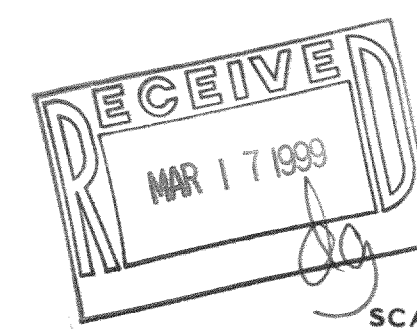

SCALE: 1"= 50 FEET

I hereby certify that the above described property has been surveyed by me or under my direction and that the above map is a true representation thereof and shows the size and location of the property, its exterior boundaries, the location of all visible structures and dimensions of all principal buildings thereon, boundary fences, apparent easements, roadways and visible encroachments, if any. This survey is made for the use of the present owners of the property, and also those who purchase, mortgage, or guarantee the title thereto, within one year from date hereof.

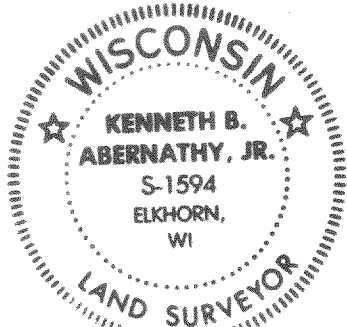

Kenneth B. Abernathy, Jr.
WISCONSIN REGISTERED LAND SURVEYOR,
S-1594
Date: Nov. 10, 1998 Job No. 28-1018

NA-2606-1

218-1059