


HAROLD H. KOLB
REGISTERED PROFESSIONAL LAND SURVEYOR
TWENTY EIGHT
LAKE GENEVA WIS. 53147

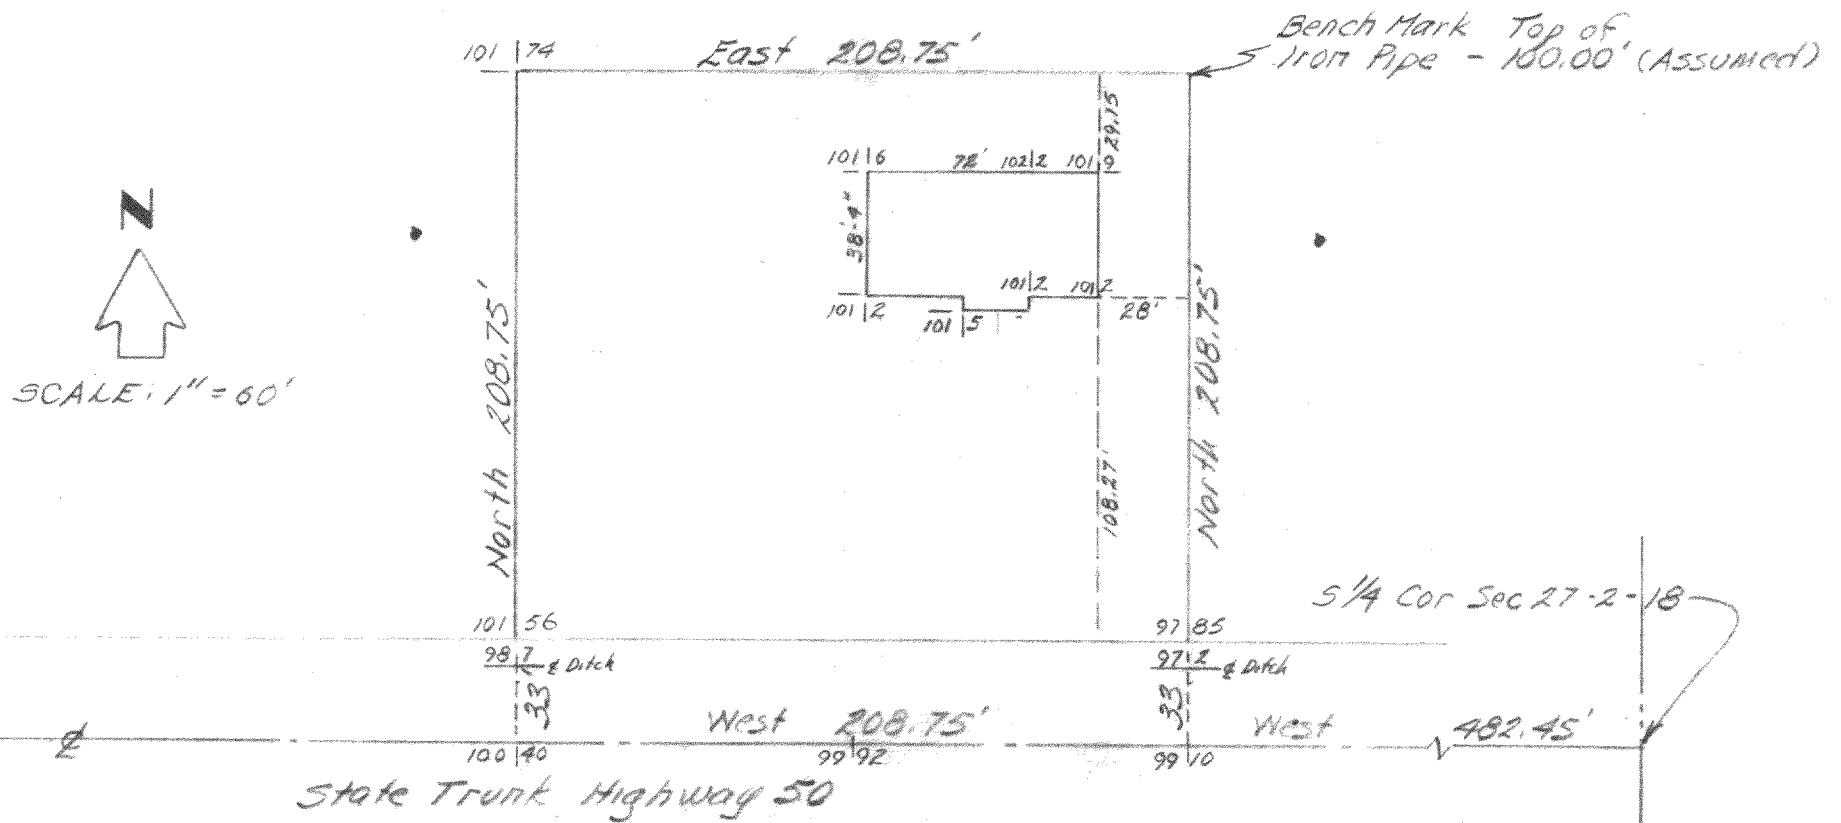

Proposed house location and elevations on a parcel of land located in the Southwest 1/4 of Section 27, T 2 N, R 18 E, Walworth County, Wisconsin.

Harold N Kelt
WISCONSIN Surveyor 3-187

44-27-7 (part of)

2189908