



PLAT OF SURVEY

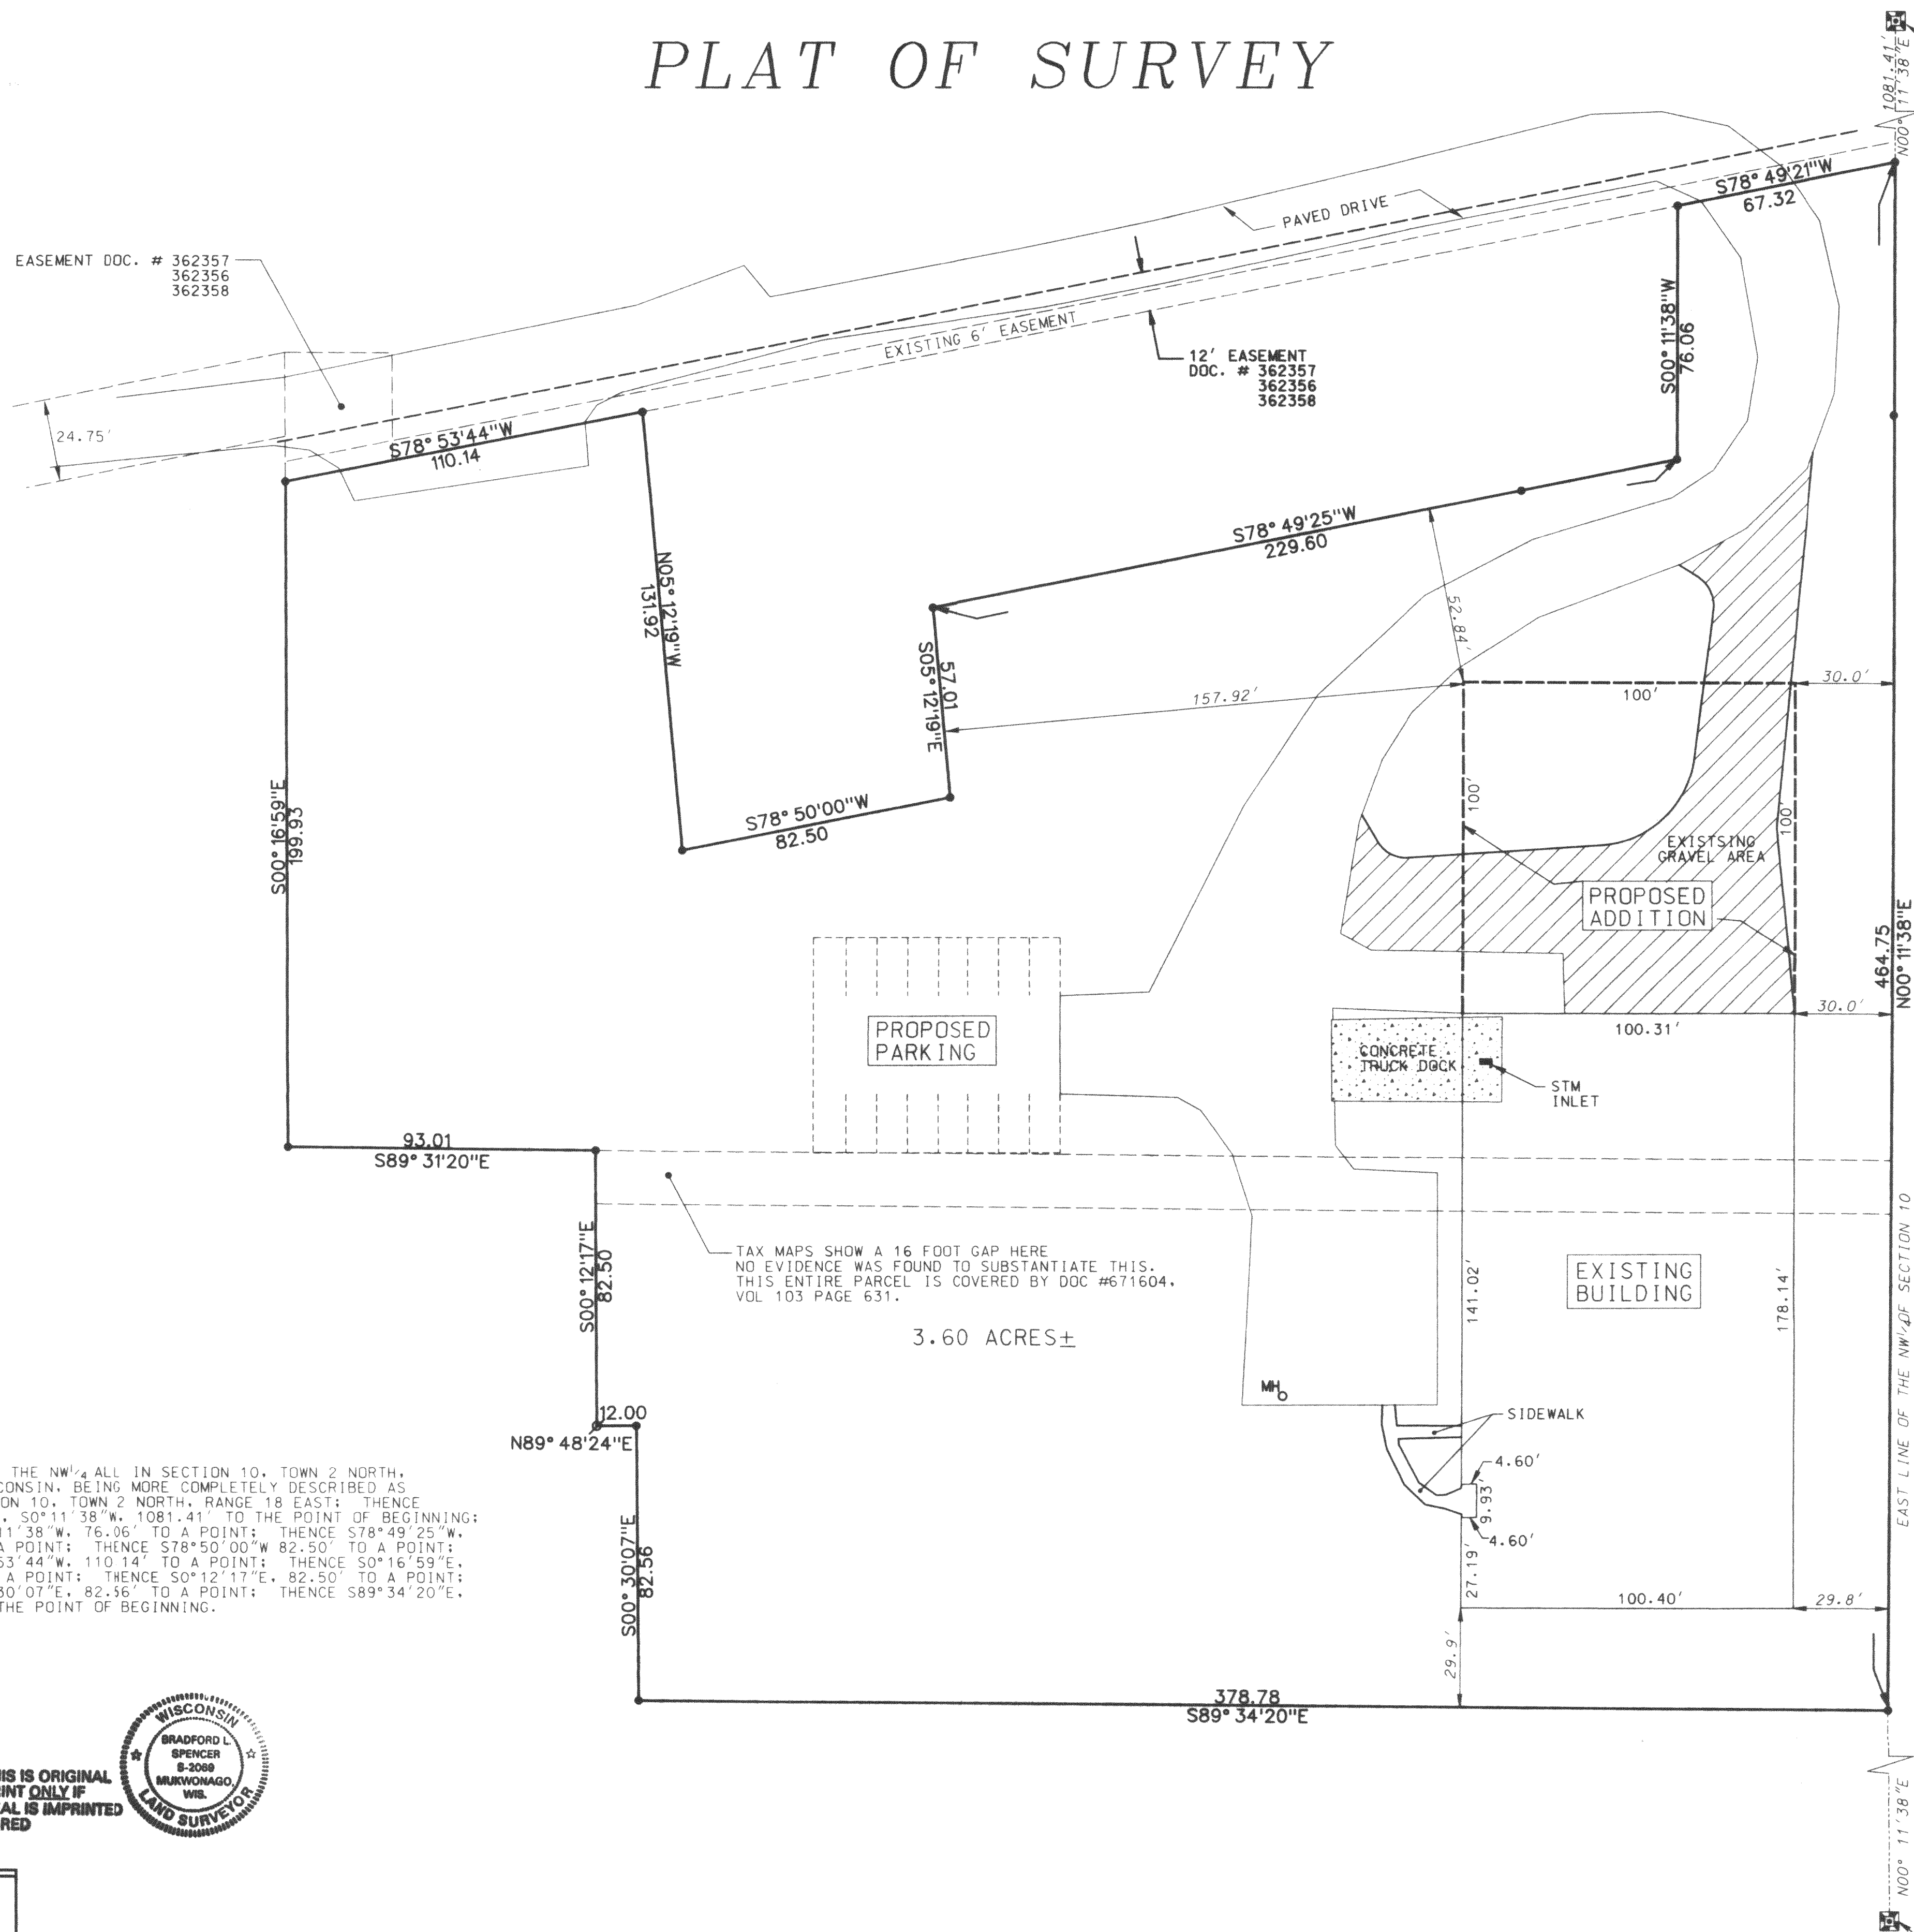

NORTH 1/4 CORNER
SECTION 10-2-18

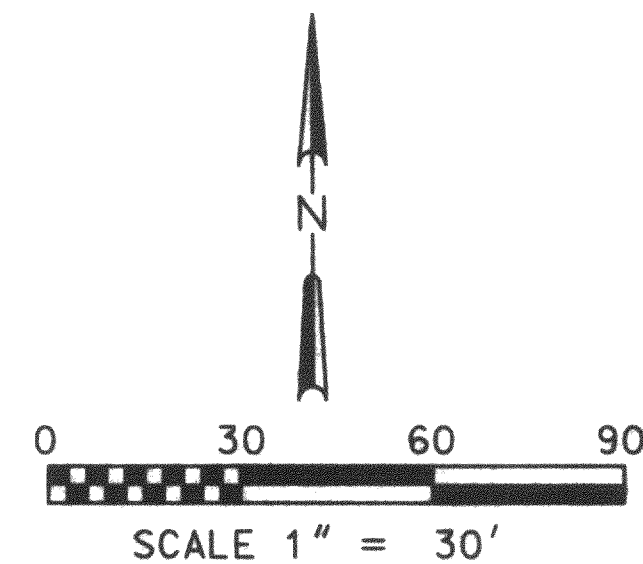

- FOUND IRON PIPE
- ⊗ SET IRON PIPE

PART OF THE NE 1/4 OF THE NW 1/4 AND PART OF THE SE 1/4 OF THE NW 1/4 ALL IN SECTION 10, TOWN 2 NORTH, RANGE 18 EAST, TOWN OF LYONS, WALWORTH COUNTY, WISCONSIN, BEING MORE COMPLETELY DESCRIBED AS FOLLOWS: COMMENCING AT THE NORTH 1/4 CORNER OF SECTION 10, TOWN 2 NORTH, RANGE 18 EAST; THENCE WITH THE EAST LINE OF THE NORTHWEST 1/4 OF SECTION 10, S0°11'38"W, 1081.41' TO THE POINT OF BEGINNING; THENCE S78°49'21"W, 67.32' TO A POINT; THENCE S0°11'38"W, 76.06' TO A POINT; THENCE S78°49'25"W, 229.60' TO A POINT; THENCE S5°12'19"E, 57.01' TO A POINT; THENCE S78°50'00"W 82.50' TO A POINT; THENCE N5°12'19"W 131.92' TO A POINT; THENCE S78°53'44"W, 110.14' TO A POINT; THENCE S0°16'59"E, 199.93' TO A POINT; THENCE S89°31'20"E, 93.01' TO A POINT; THENCE S0°12'17"E, 82.50' TO A POINT; THENCE N89°48'24"E, 12.00' TO A POINT; THENCE S0°30'07"E, 82.56' TO A POINT; THENCE S89°34'20"E, 378.78' TO A POINT; THENCE N0°11'38"E, 464.75' TO THE POINT OF BEGINNING.

THE ABOVE MAP IS A TRUE REPRESENTATION THEREOF AND SHOWS THE SIZE AND LOCATION OF ALL THE PROPERTY, EXTERIOR BOUNDARIES, THE LOCATION OF ALL VISIBLE BOUNDARY FENCES, APPARENT EASEMENTS, ROADWAYS AND VISIBLE ENCROACHMENTS, IF ANY.

THIS SURVEY IS MADE FOR THE USE OF THE PRESENT OWNERS OF THE PROPERTY, AND ALSO THOSE WHO PURCHASE, MORTGAGE OR GUARANTEE TITLE THERETO WITHIN ONE YEAR FROM DATE HERETO.



BRADFORD L. SPENCER, R.L.S. 2069 8/13/99

THIS IS ORIGINAL
PRINT ONLY IF
SEAL IS IMPRINTED
IN RED



RSV ENGINEERING, INC
ENGINEERS, PLANNERS, SURVEYORS
CONSTRUCTION MANAGERS,
ENVIRONMENTAL SCIENTISTS

801 MAIN STREET, MUKWONAGO, WISCONSIN 53149 (414) 363-2004

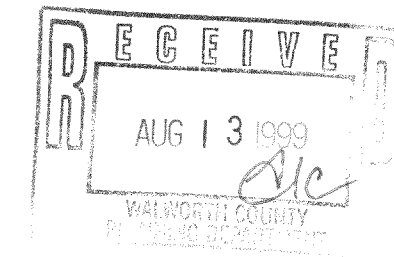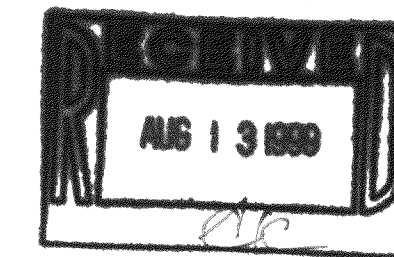

CENTER OF
SECTION 10-2-18

218-1086