



PLAT OF SURVEY

PATHFINDER SURVEYING
 FORMERLY KOLB LAND CONSULTING
 929 WILLIAMS STREET LAKE GENEVA, WI. 53147
 (414) 248-3697

ORDERED BY: LARRY LAVACQUE
 2257 PATRICK PLACE
 LAKE GENEVA, WI. 53147

DATE: 8-4-1999

DESCRIPTION: LOT 24 OF GENEVA TERRITORY FIRST ADDITION A SUBDIVISION LOCATED IN THE SW 1/4 OF SECTION 28, THE SE 1/4 OF SECTION 29, THE NE 1/4 OF SECTION 32 AND THE NW 1/4 OF SECTION 33 T2N, R18E, WALWORTH COUNTY, WISCONSIN.

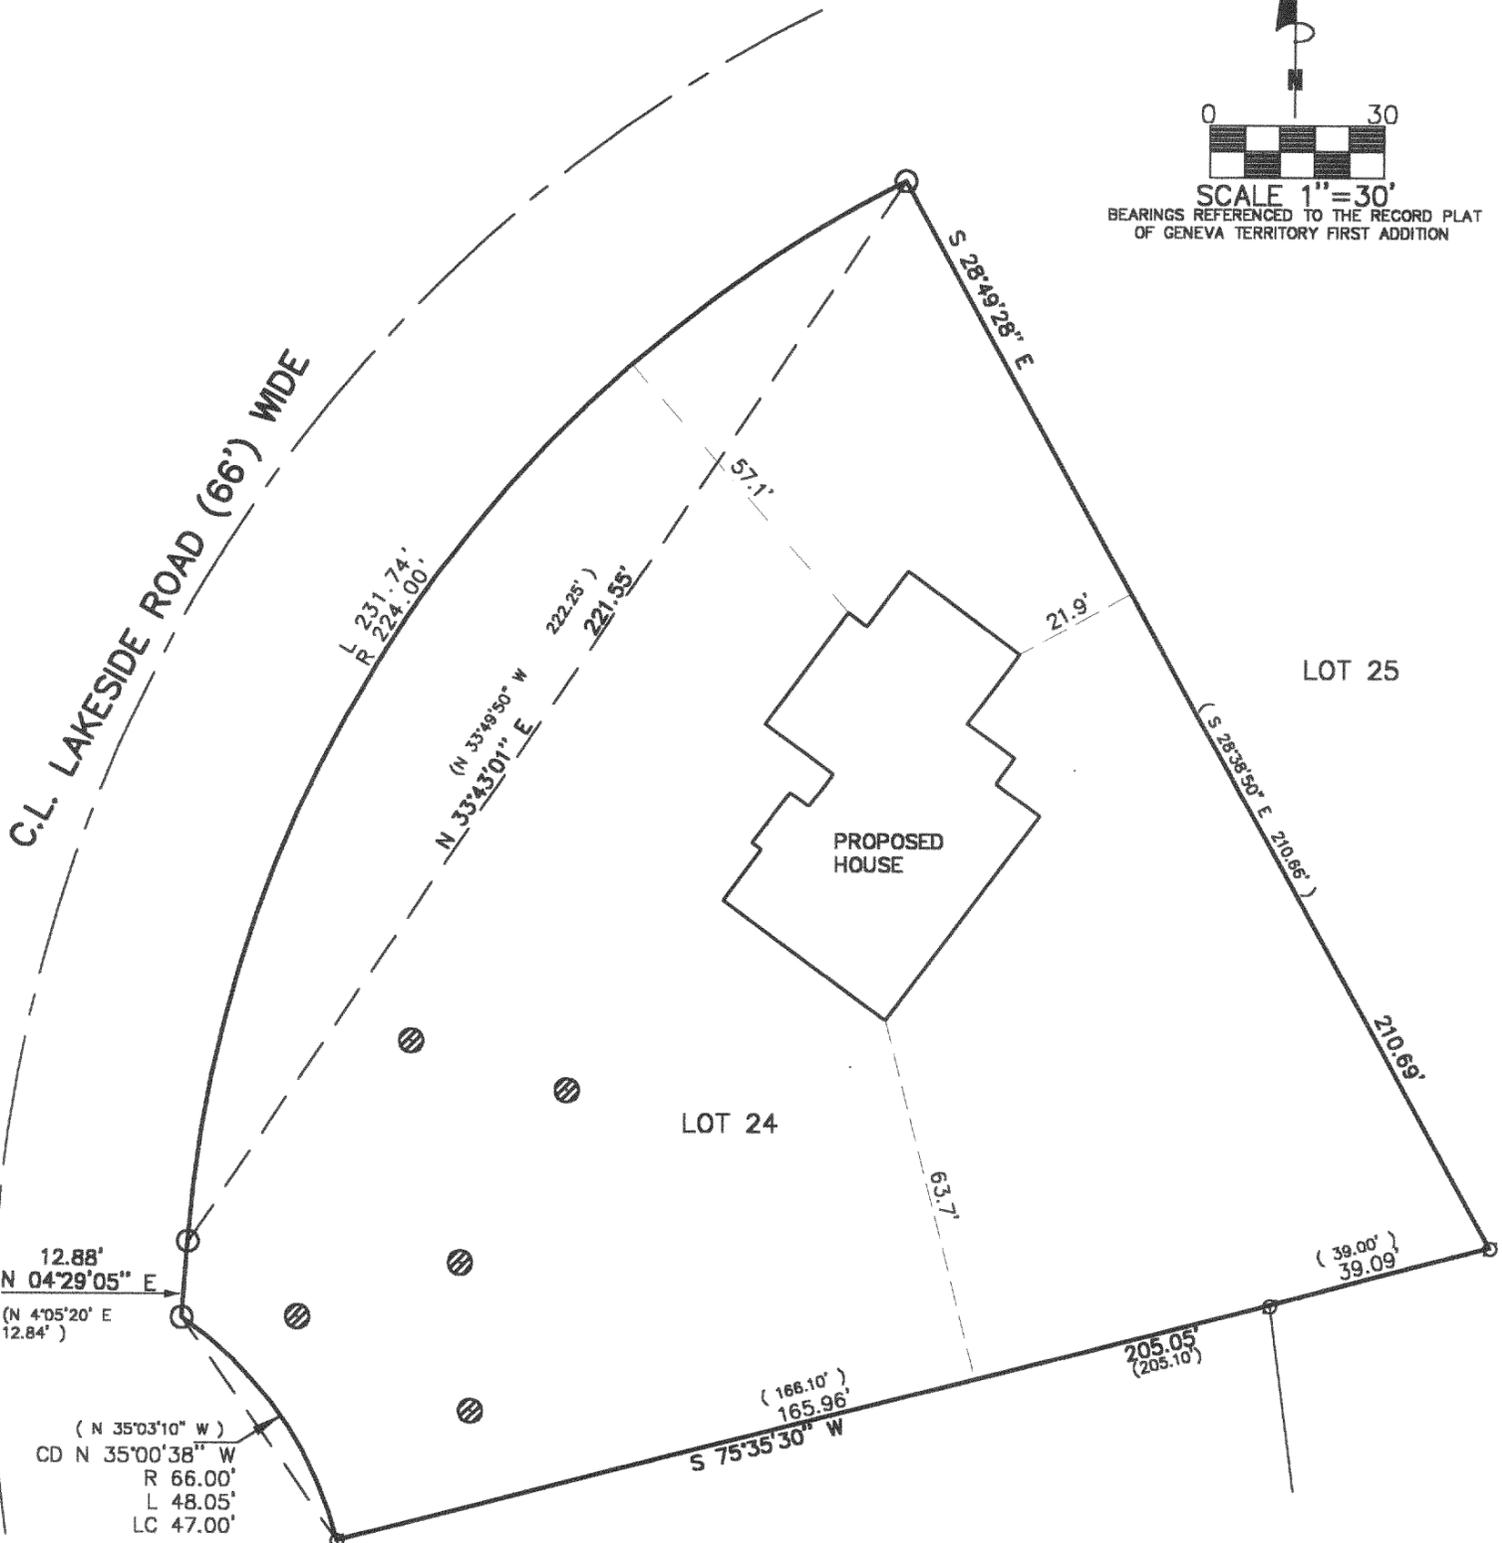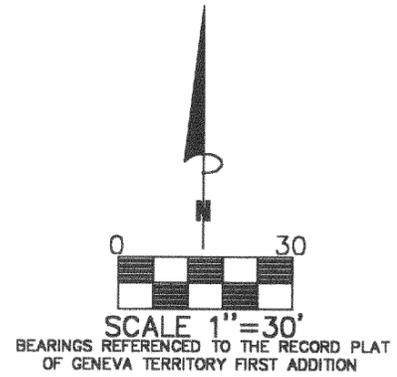

12.88'
 N 04°29'05" E
 (N 4°05'20" E
 12.84')

(N 35°03'10" W)
 CD N 35°00'38" W
 R 66.00'
 L 48.05'
 LC 47.00'

L 231.74'
 R 224.00'

(N 33°49'50" W
 222.25')
 N 33°43'01" E
 221.55'

(166.10')
 165.96'
 S 75°35'30" W

S 28°49'28" E

21.9'

(S 28°38'50" E 210.66')

210.69'

LOT 25

LOT 24


LOT 23

THE ABOVE MAP IS A TRUE REPRESENTATION THEREOF AND SHOWS THE SIZE AND LOCATION OF ALL THE PROPERTY, EXTERIOR BOUNDARIES, THE LOCATION OF ALL VISIBLE BOUNDARY FENCES, APPARENT EASEMENTS, ROADWAYS AND VISIBLE ENCROACHMENTS, IF ANY

THIS SURVEY IS MADE FOR THE USE OF THE PRESENT OWNERS OF THE PROPERTY, AND ALSO THOSE WHO PURCHASE, MORTGAGE OR GUARANTEE TITLE THERETO WITHIN ONE (1) YEAR FROM DATE HERETO.

John P. Krott
 JOHN P. KROTT, R.L.S. 2258

- LEGEND
- FOUND 2 IN. DIA. IRON PIPE
 - ◊ FOUND 1 IN. DIA. IRON PIPE
 - ⊗ SOIL BORING
 - (XXXX) RECORDED AS

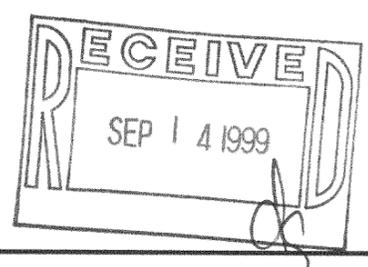

NOTE: THIS IS NOT A CERTIFIED COPY UNLESS SEAL IS IN RED.
 JOB NUMBER #89171 2-18-NDA

NDA 1-13

218-1096