


PLAT OF SURVEY

PATHFINDER SURVEYING
FORMERLY KOLB LAND CONSULTING
929 WILLIAMS STREET LAKE GENEVA, WI. 53147
(414) 248-3697

ORDERED BY: HELEN HACHT
928 N. CARTER ST.
GENOA CITY, WI. 53128

DATE OF LAST REVISION: 6-22-1999

DESCRIPTION: LOT 13 BLOCK 2 FIRST ADDITION TO KNOLL BROOK
SUBDIVISION A SUBDIVISION LOCATED
IN PART OF THE NORTHWEST 1/4 OF THE
SOUTHWEST 1/4 AND PART OF THE SOUTHWEST
1/4 OF THE SOUTHWEST 1/4 SECTION 10 T2N, R18E.
TOWN OF LYONS WALWORTH COUNTY, WISCONSIN.

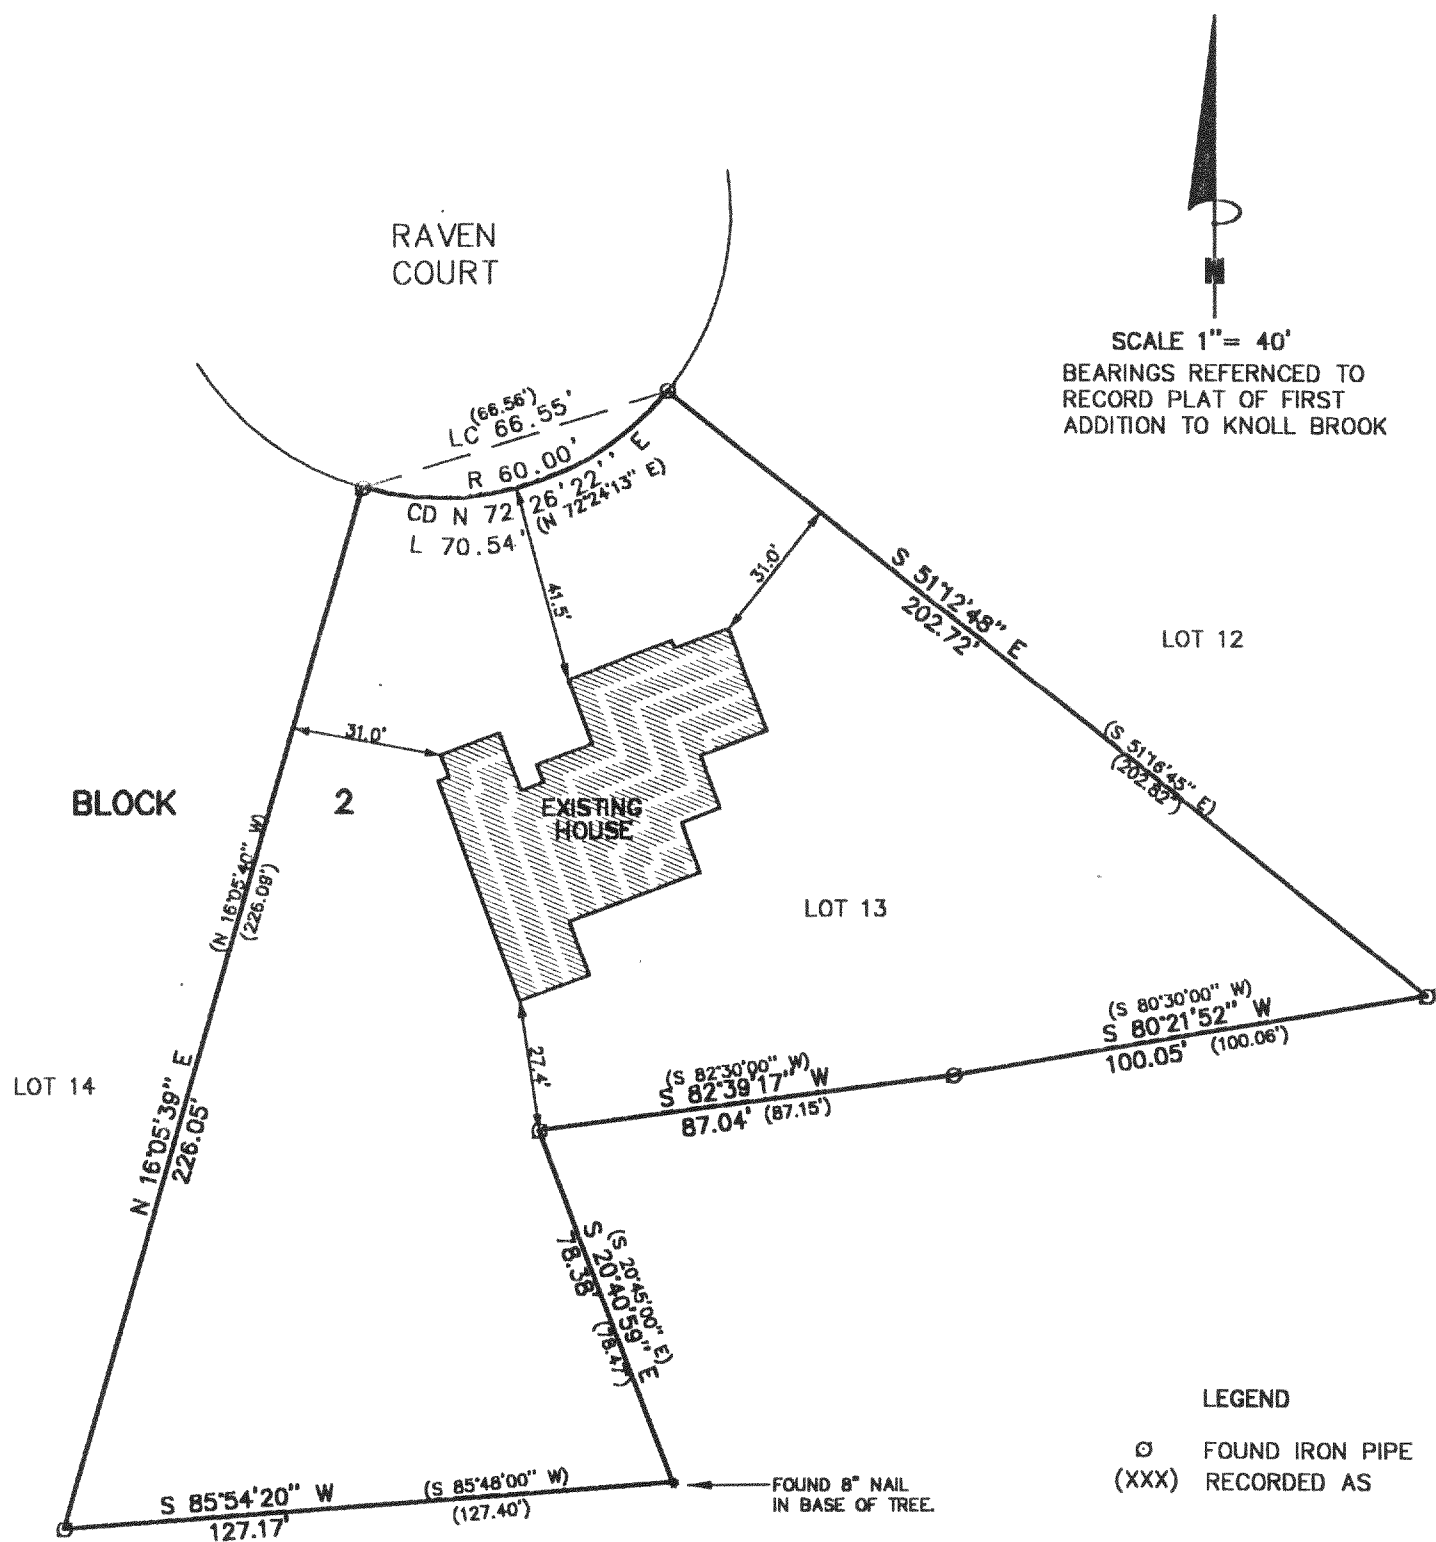

SCALE 1" = 40'



BEARINGS REFERENCED TO
RECORD PLAT OF FIRST
ADDITION TO KNOLL BROOK

LEGEND

○ FOUND IRON PIPE
(XXX) RECORDED AS

THE ABOVE MAP IS A TRUE REPRESENTATION THEREOF AND
SHOWS THE SIZE AND LOCATION OF ALL THE PROPERTY,
EXTERIOR BOUNDARIES, THE LOCATION OF ALL VISIBLE
BOUNDARY FENCES, APPARENT EASEMENTS, ROADWAYS
AND VISIBLE ENCROACHMENTS, IF ANY

THIS SURVEY IS MADE FOR THE USE OF THE PRESENT
OWNERS OF THE PROPERTY, AND ALSO THOSE WHO
PURCHASE, MORTGAGE OR GUARANTEE TITLE THERETO
WITHIN ONE (1) YEAR FROM DATE HERETO.

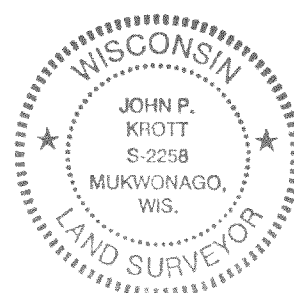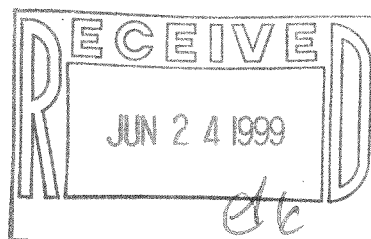

John P. Krott
JOHN P. KROTT, R.L.S. 2258

NOTE: THIS IS NOT A CERTIFIED COPY
UNLESS SEAL IS IN RED.
JOB NUMBER 99032 2-18 NK0100012

NK01-12
218-1105