


PLAT OF SURVEY

Survey No. 4244-S

HOUSE DETAIL

SCALE 1" = 30'

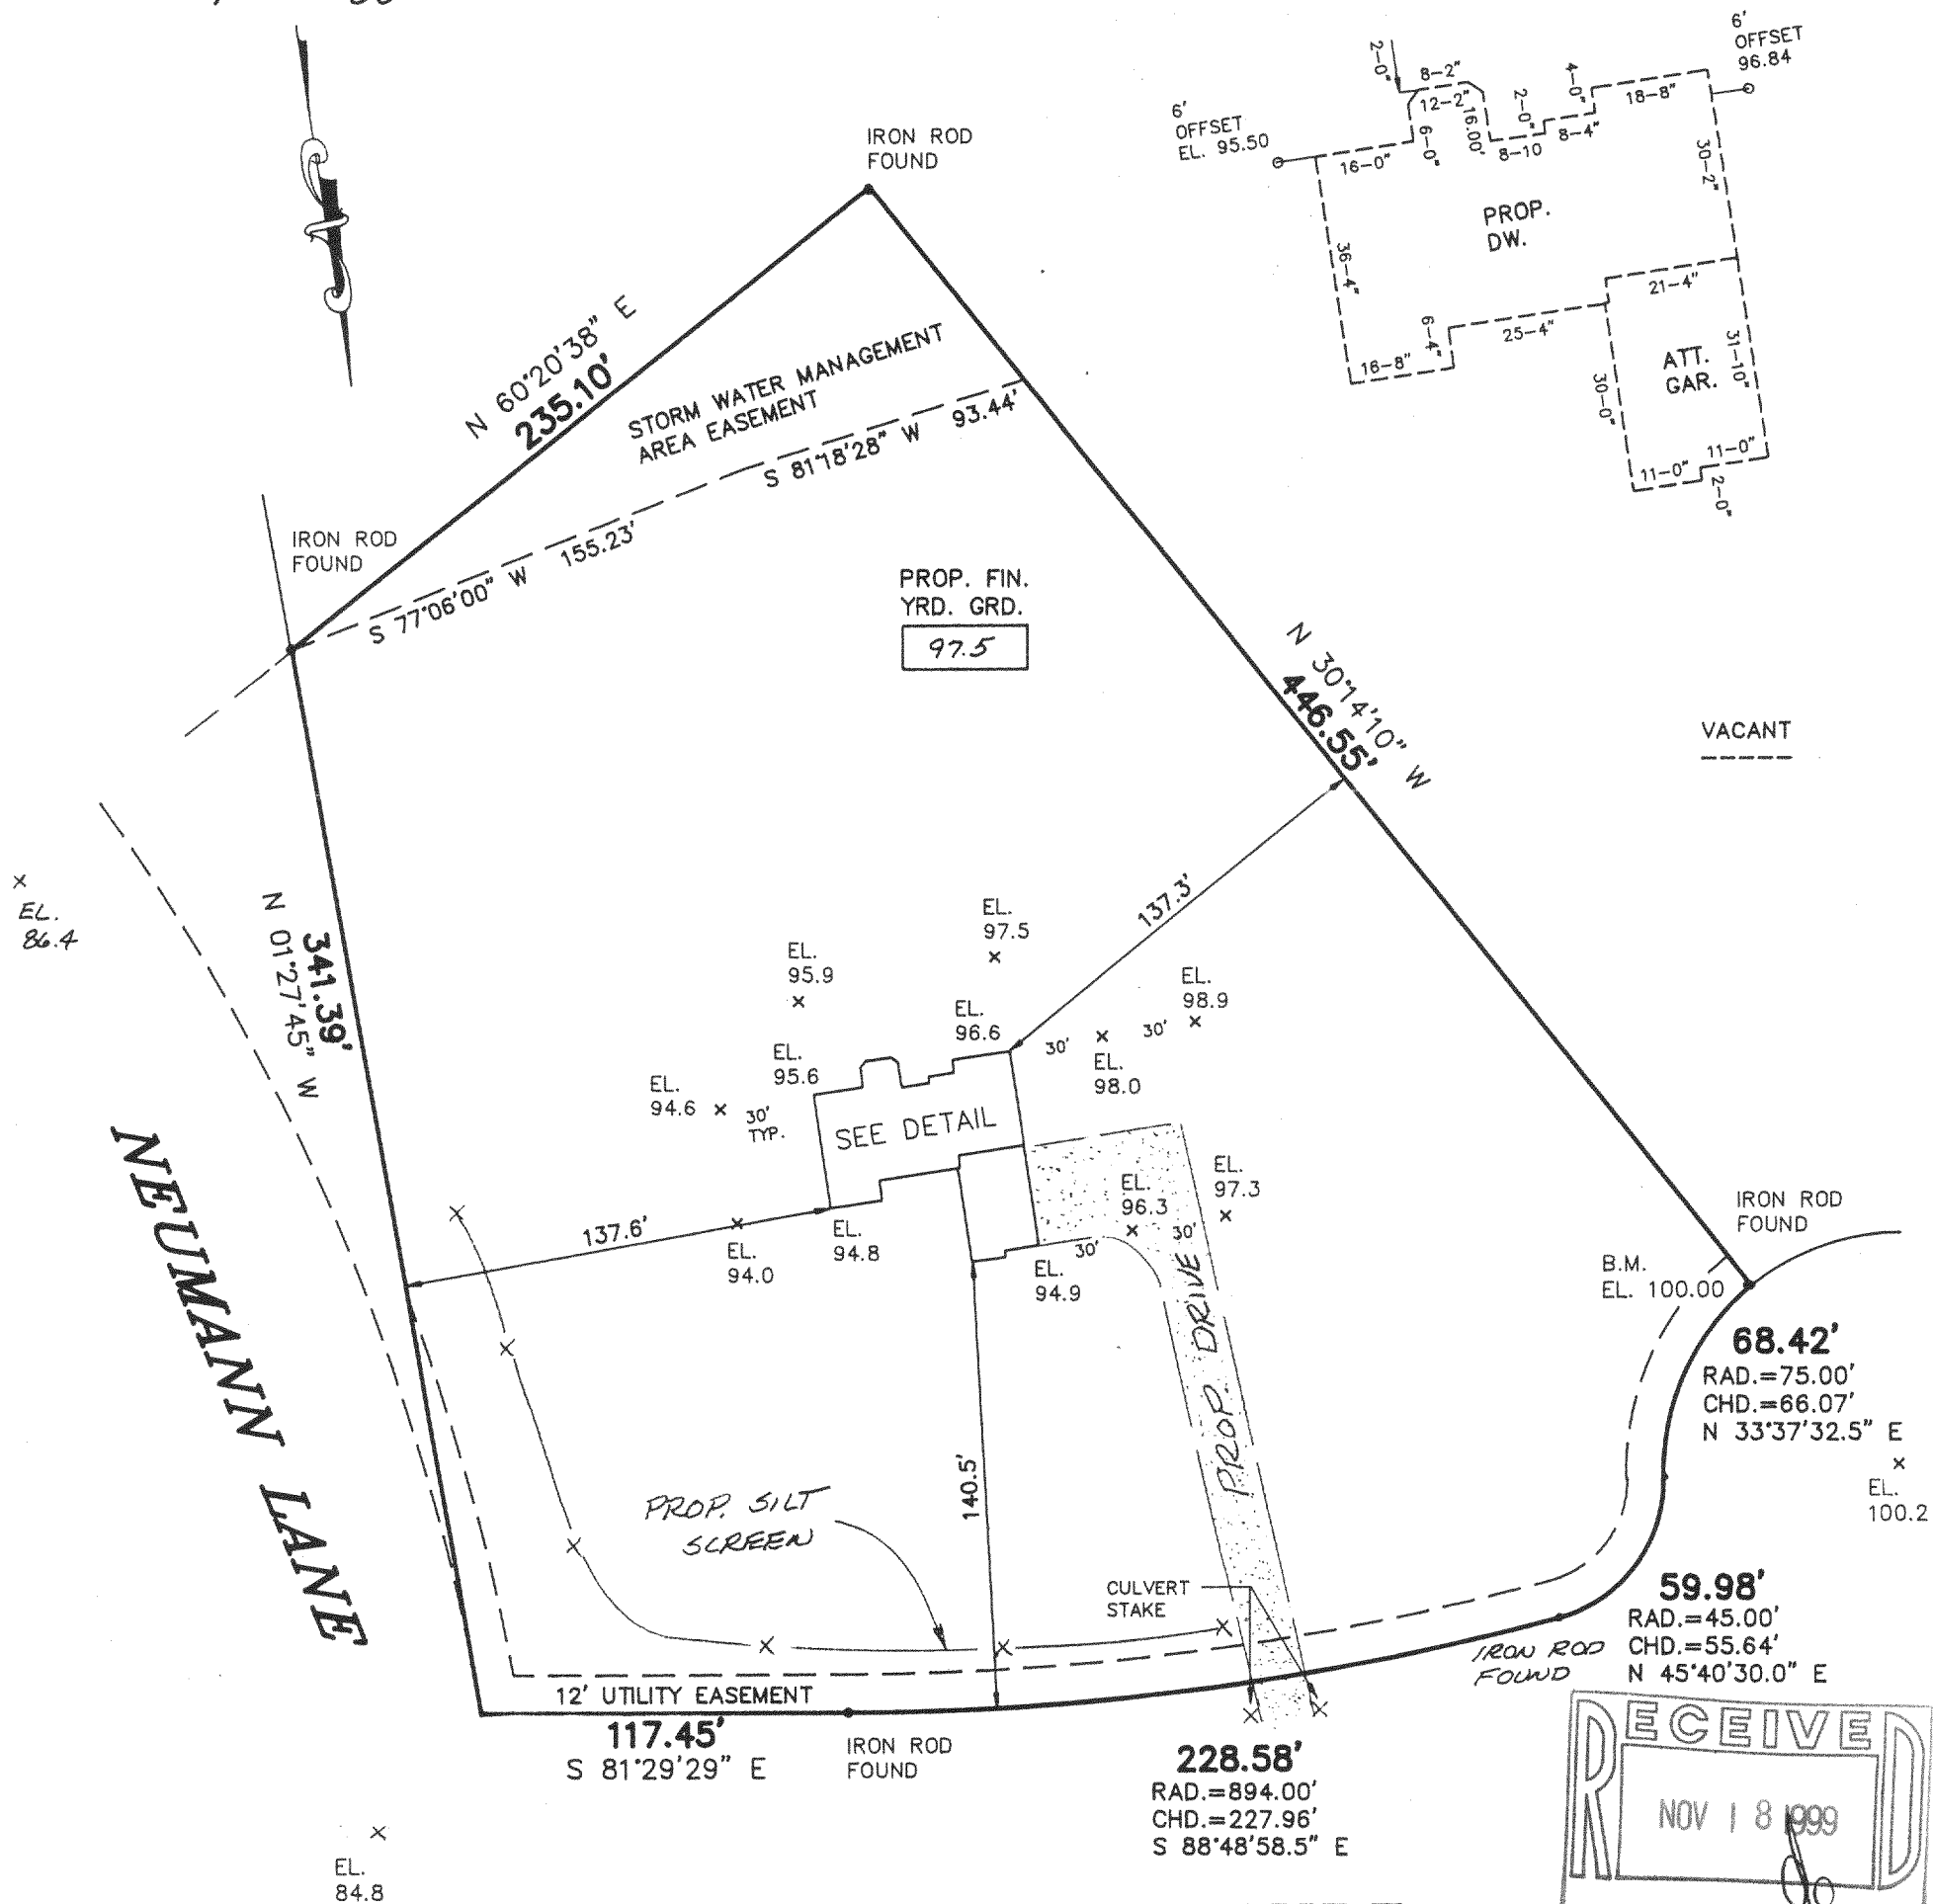

BRIAR RIDGE COURT

WISCONSIN

★ ★

WAYNE D.
MICKELSON

S-1349
GREENDALE,
WI

LAND SURVEYOR

SIGNED Wayne D. Muehlen

Wayne D. Mickelson
Registered Land Surveyor 8-1348

218-1116