


- OF -

SURVEY FOR: CRAMER CONSTRUCTION
PROPOSED ADDRESS: _____BRYAN ROAD

PROPOSED FN. FL.: _____
PROPOSED YD. GR.: _____

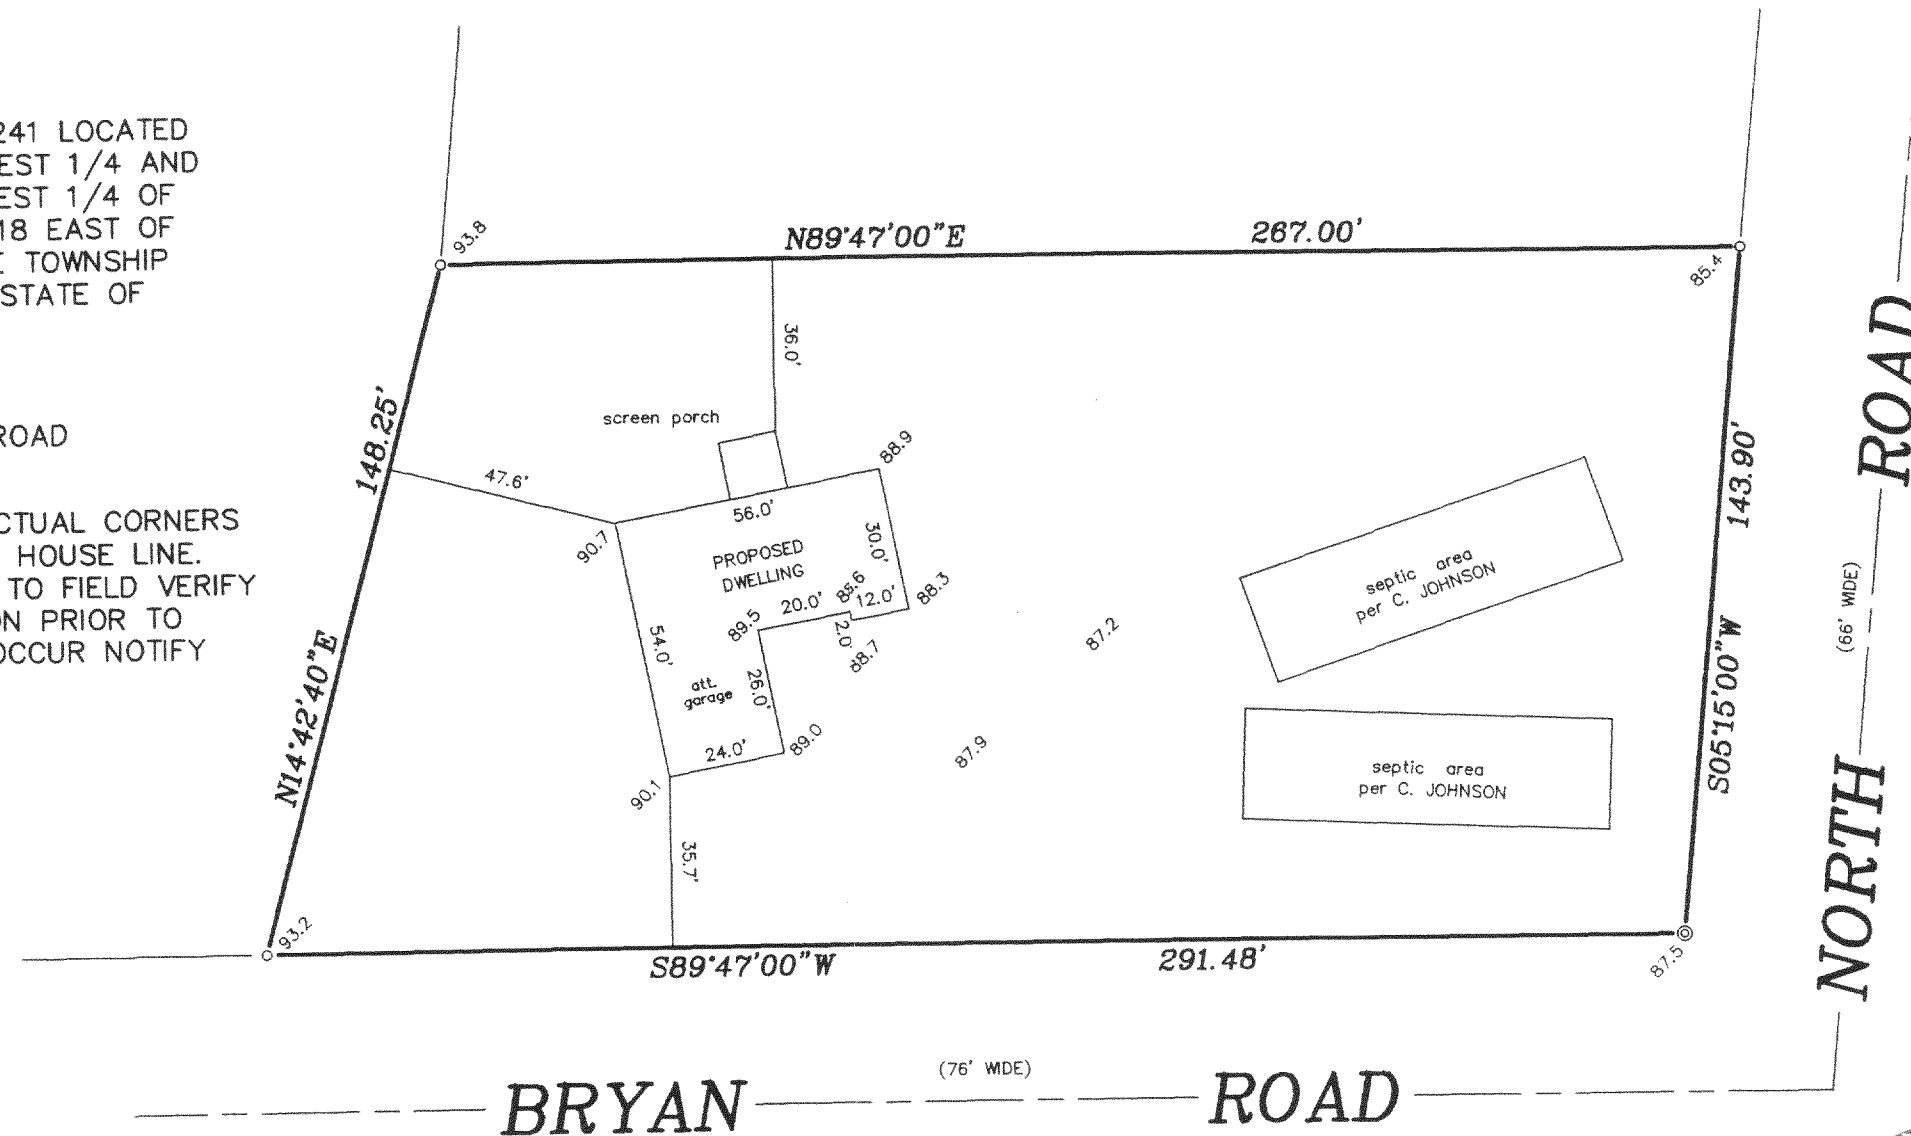


"This survey is made for the use of the present owners of the property, and those who purchase, mortgage, or guarantee the title thereto within one year from date hereof."

SCALE:

$$1^{\circ} = 40'$$

LEGEND

- FOUND IRON PIPE
- SET IRON PIPE
- ◎ FOUND 2" IRON PIPE

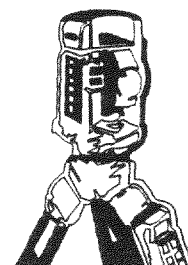

LAND SURVEYS
MAPPING AND PLANNING
412 N. PINE STREET
BURLINGTON, WI 53105
(414)-767-0225



THIS IS NOT AN ORIGINAL PRINT
UNLESS THIS SEAL IS RED.

Franklin J. Lehman
FRANKLIN J. LEHMAN S-2211
REVISED: 7-7-99
8-29-99 4080
DATE JOB NUMBER

RECEIVED
DEC 16 1999

NA-2241-3

218-1131