

PLAT OF SURVEY

LOT 21 OF CRANBERRY KNOLLS A SUBDIVISION



LOCATED IN THE NE 1/4 OF THE SE 1/4 OF
THE NE 1/4 OF SECTION 36
TOWN 2 NORTH, RANGE 18 EAST
TOWN OF LYONS
WALWORTH COUNTY, WISCONSIN

WORK ORDERED BY:
MARVIN & CAROL NEUMANN
6989 SOUTH STEELE ST
LITTLETON, CO. 80122

FARRIS, HANSEN & ASSOCIATES, INC.
ENGINEERING - ARCHITECTURE - SURVEYING
7 RIDGWAY COURT P.O. BOX 437
ELKHORN, WISCONSIN 53121
OFFICE: (262) 723-2098 FAX: (262) 723-5886

REVISIONS

PROJECT NO.
4171.21
DATE:
04-12-01
SHEET NO.
1 OF 1

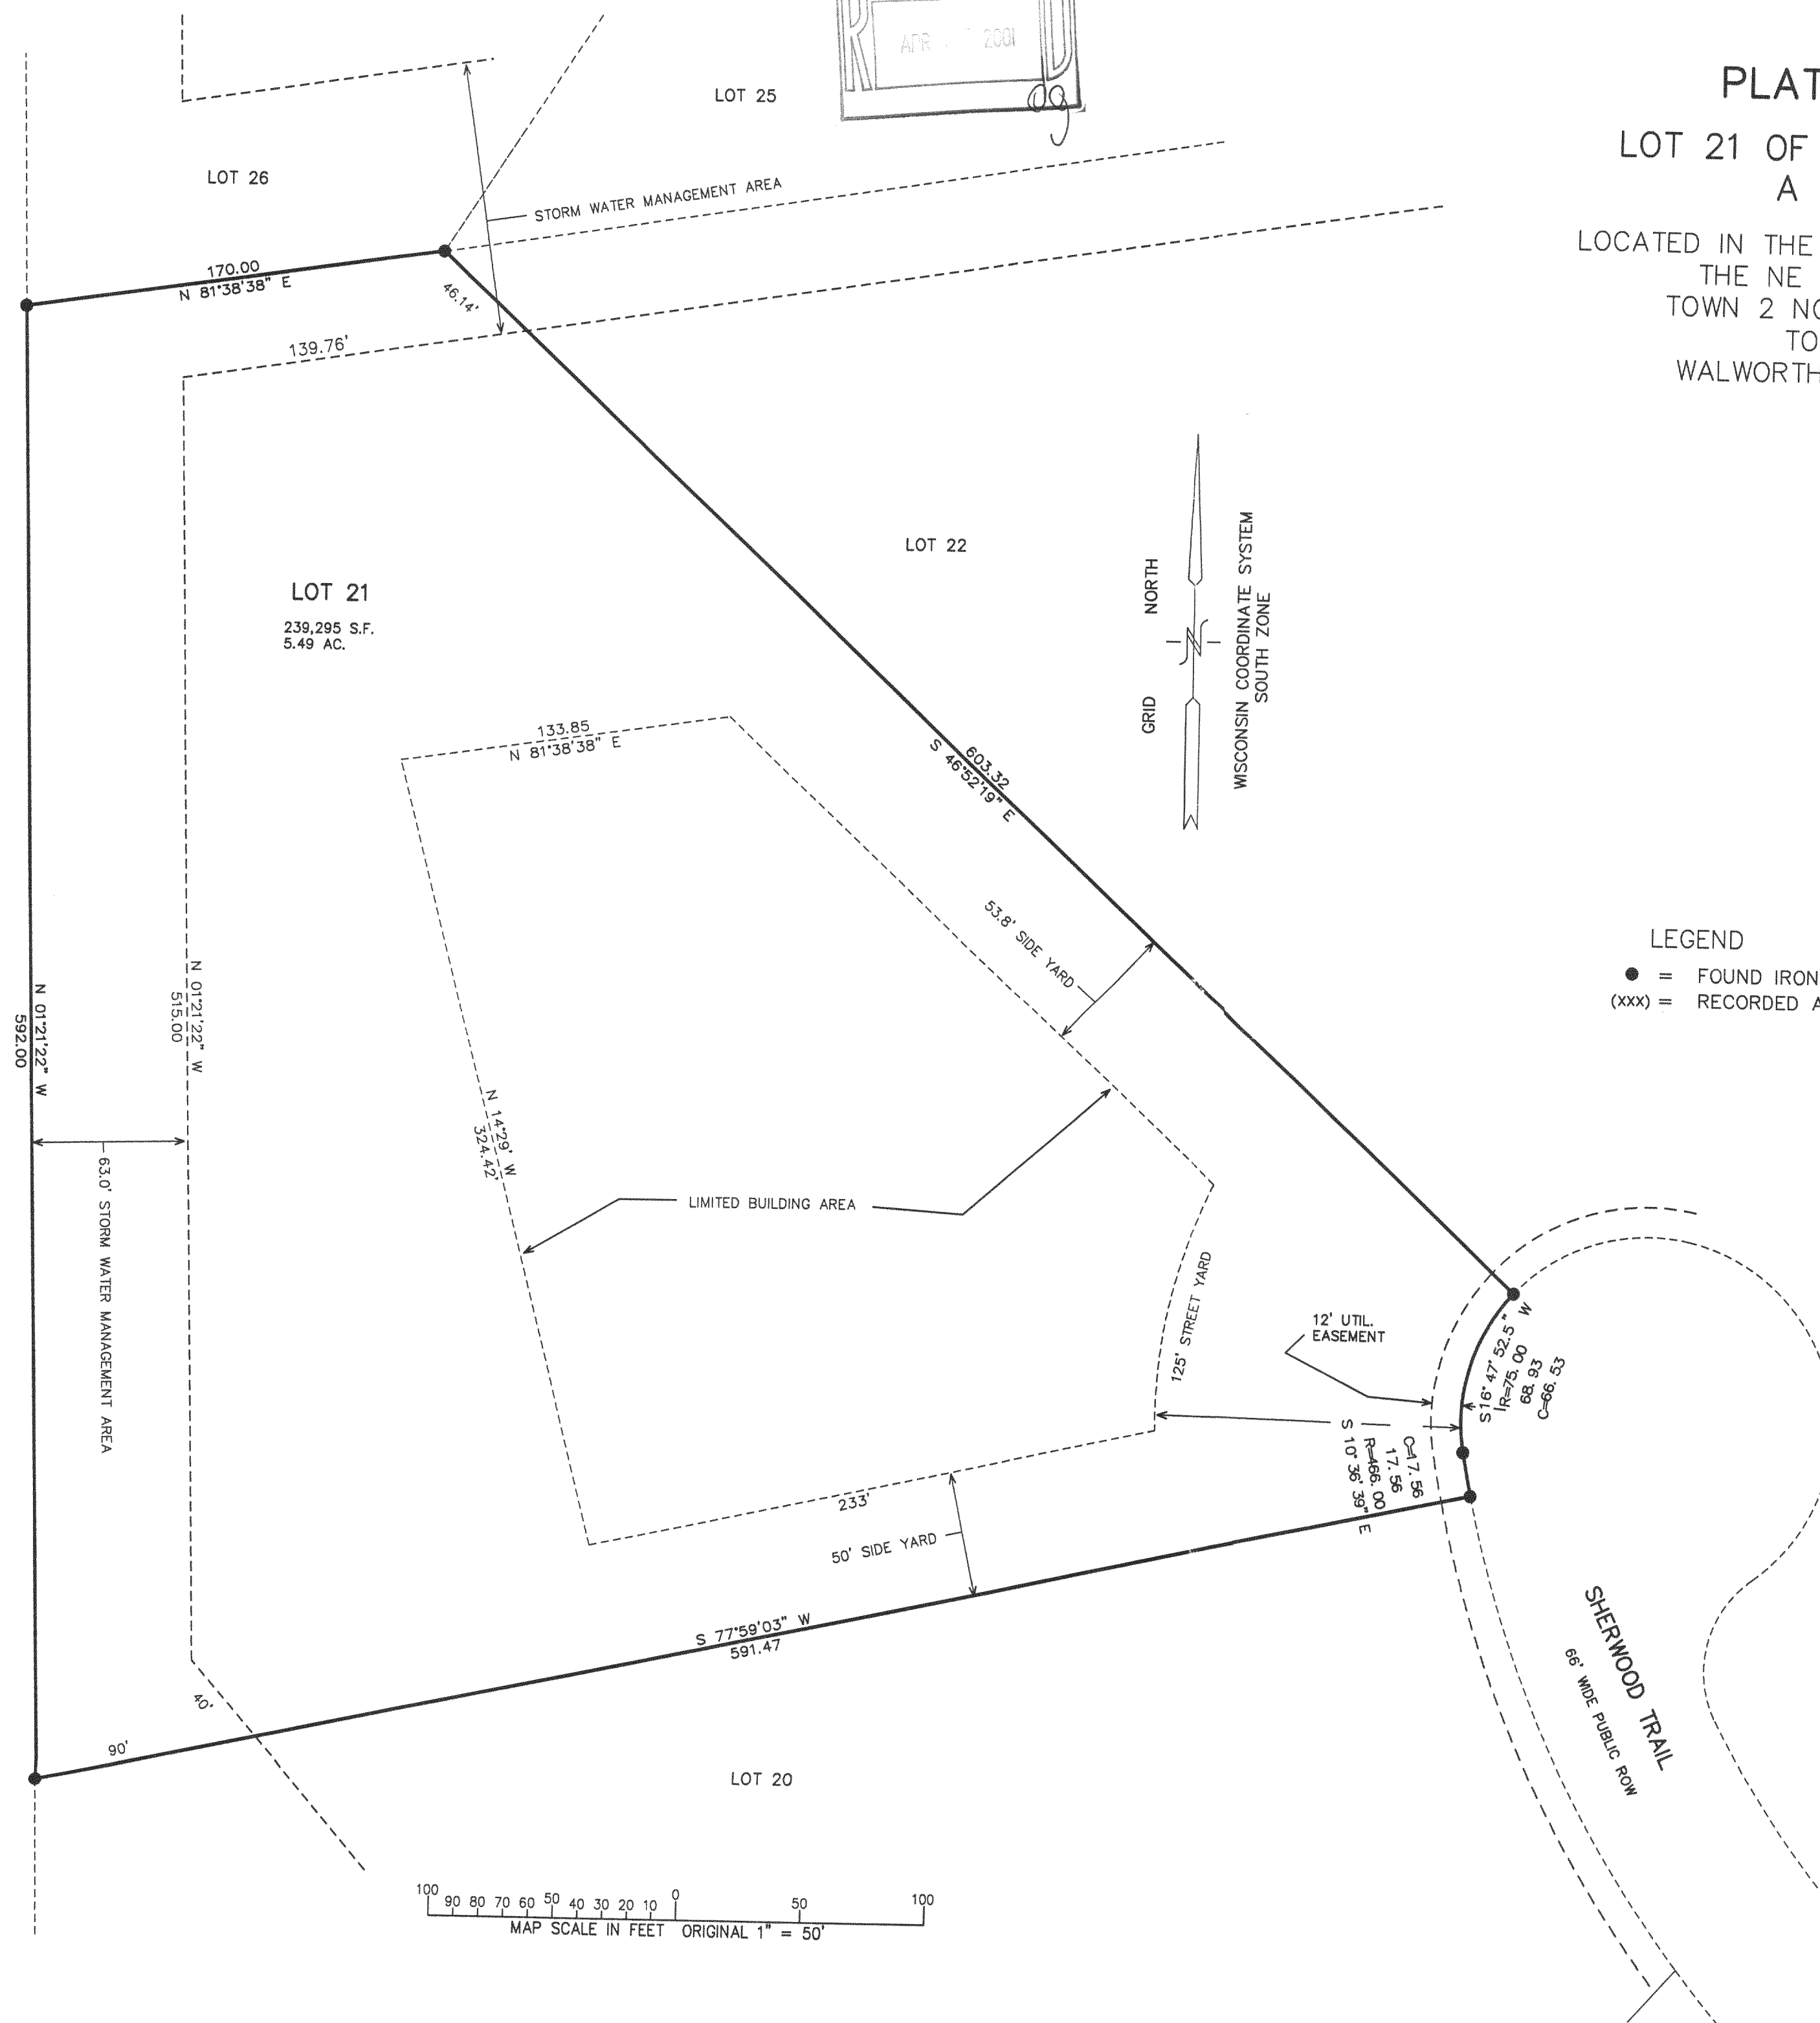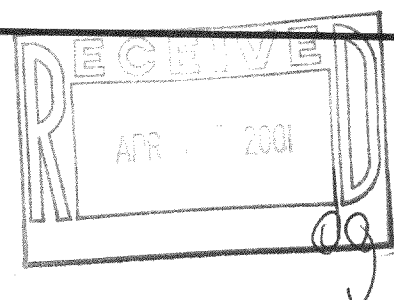

NOTE: COPIES OF THIS MAP TO WHICH THE FOLLOWING
CERTIFICATE WILL APPLY SHOW SURVEYOR'S ORIGINAL SEAL AND
SIGNATURE IN RED INK. COPIES BY ANY OTHER MEANS MAY HAVE
ALTERATIONS WHICH DO NOT REPRESENT THE SURVEYOR'S WORK
PRODUCT.

I HEREBY CERTIFY THAT THE ABOVE DESCRIBED PROPERTY HAS
BEEN SURVEYED UNDER MY DIRECTION AND THAT THE ABOVE MAP
IS A TRUE REPRESENTATION THEREOF AND SHOWS THE SIZE AND
LOCATION OF THE PROPERTY AND ITS EXTERIOR BOUNDARIES.
THIS SURVEY IS MADE FOR THE USE OF THE PRESENT OWNERS OF
THE PROPERTY, AND ALSO THOSE WHO PURCHASE, MORTGAGE, OR
GUARANTEE THE TITLE THERETO WITHIN ONE YEAR FROM THE DATE
HEREOF.

DATED: APRIL 12, 2001

PETER S. GORDON R.L.S. 2101

MAP SCALE IN FEET ORIGINAL 1" = 50'

218-1245
NCK-21

APR 12 2001