


HAROLD H. KOLB
REGISTERED PROFESSIONAL LAND SURVEYOR
LAKE GENEVA, WISCONSIN

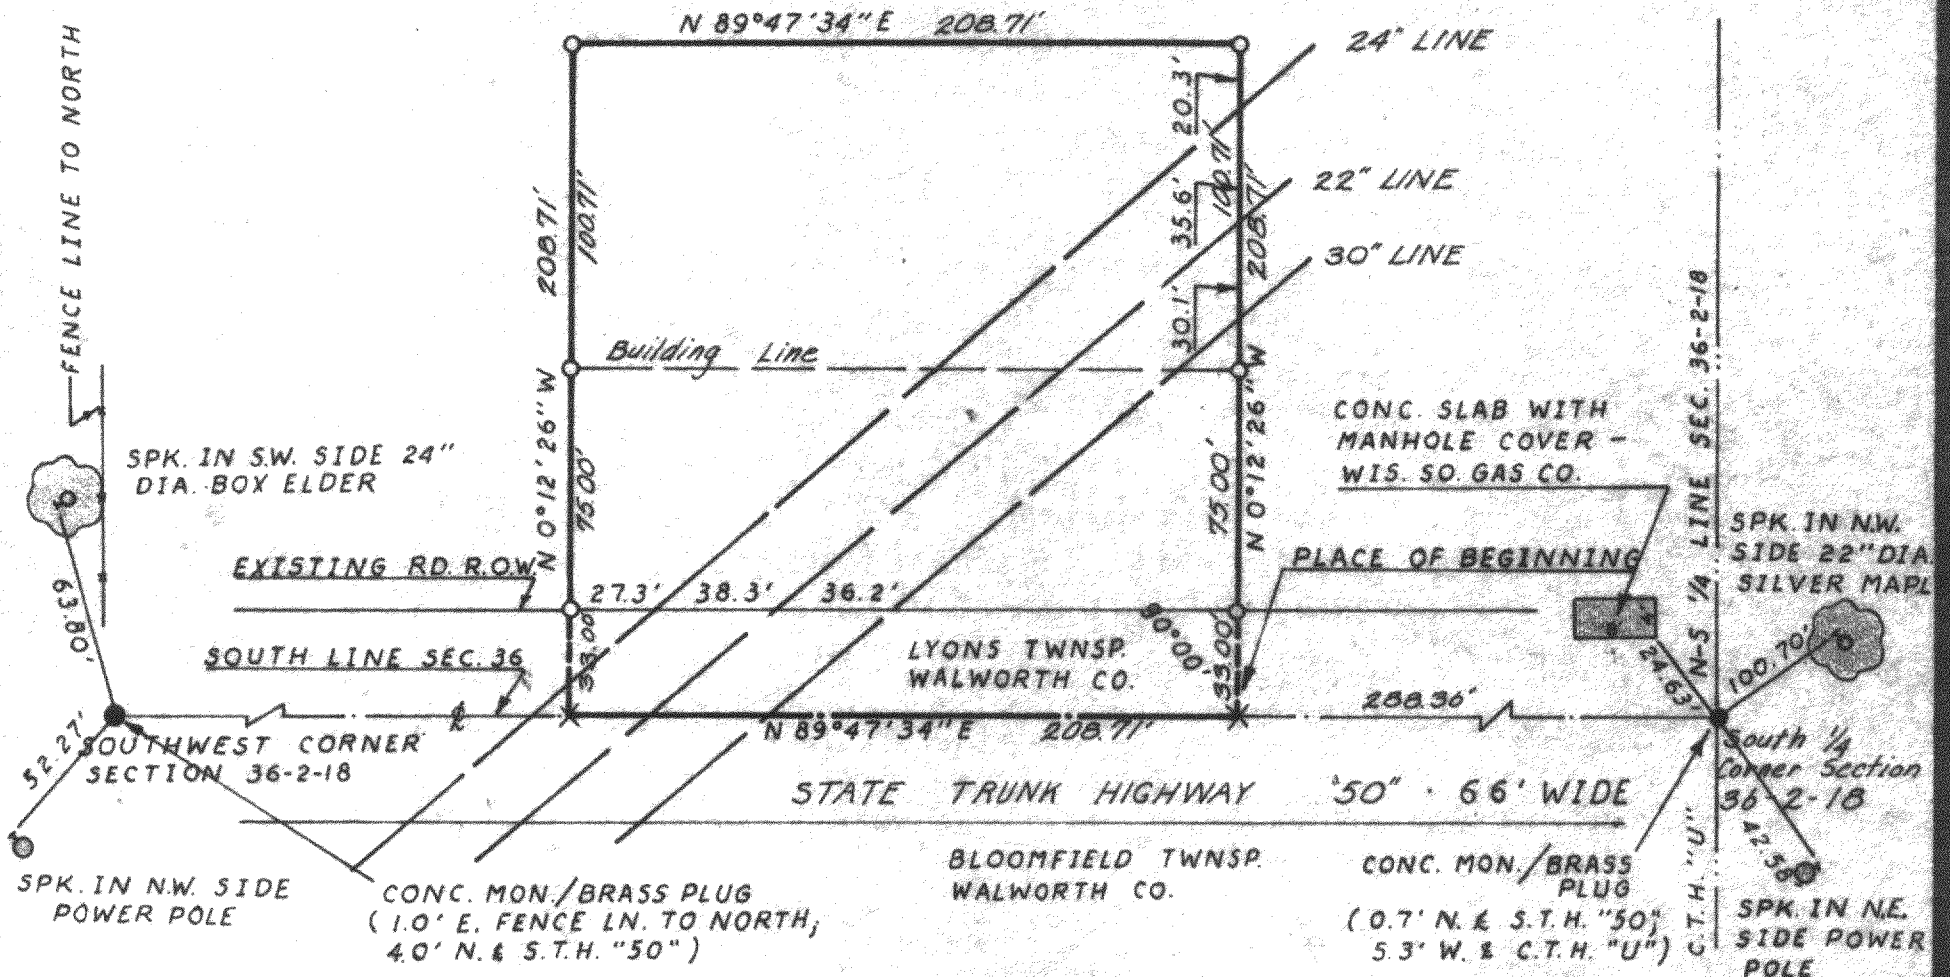


PLAT OF SURVEY OF

A parcel of land located in the Southwest $\frac{1}{4}$ of Section 36, T 2 N, R 18 E, Walworth County, Wisconsin, and described as follows: Commencing at the South $\frac{1}{4}$ corner of said Section 36; thence S $89^{\circ} 47' 34''$ W 288.36 feet along the South line of said Section 36 and the centerline of State Highway "50" to the place of beginning; thence continue S $89^{\circ} 47' 34''$ W 208.71 feet; thence N $0^{\circ} 12' 26''$ W 208.71 feet; thence N $89^{\circ} 47' 34''$ E 208.71 feet; thence S $0^{\circ} 12' 26''$ E 208.71 feet to said South line of Section 36 and the place of beginning. Containing 1.00 acres.

Note: Bearings are true by solar observation. Section ties are not drawn to scale.

LOCATION DRAWING

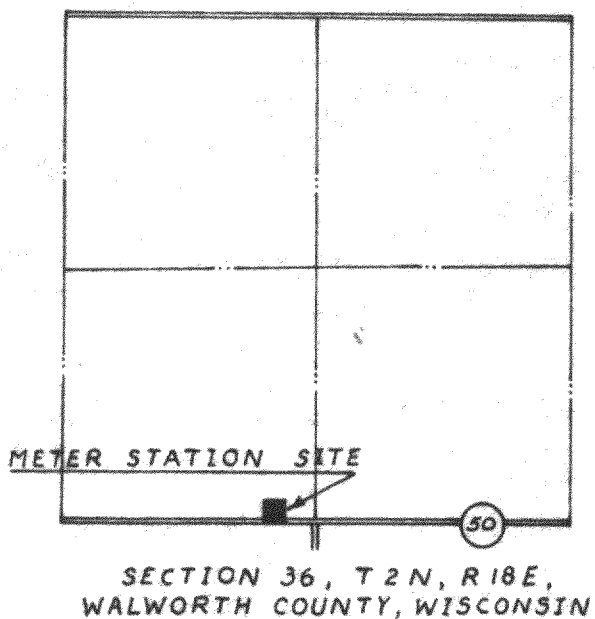

N
↑
SCALE: 1" = 2000'

N
↑
SCALE: 1" = 60'

LEGEND

- ⊗ — IRON PIPE FOUND
- — IRON PIPE PLACED
- — CONCRETE MONUMENT
- x — SPIKE (P.K.)

I, HAROLD H. KOLB, DO HEREBY CERTIFY THAT I HAVE SURVEYED THE PROPERTY HEREON DESCRIBED ACCORDING TO THE OFFICIAL RECORDS, AND THAT THE PLAT HEREON IS A CORRECT REPRESENTATION OF THE LOT LINES.

Harold H. Kolb
HAROLD H. KOLB

WISCONSIN REGISTERED LAND SURVEYOR, S-187
DATE June 22, 1972

Cert. Survey #167

218-127
318-34