

VNA297-2

Tax Parcel
NLY 1300001A


Plat of Survey

of
Lot 2 of Certified Survey Map No. 2197,
recorded in Vol. 10 on Page 288 and located in the Southwest
1/4 of Section 13, Town 2 North, Range 18 East, Town of Lyons,
Walworth County, Wisconsin.


Surveyed for: **RE/MAX Geneva Realty, Ltd.**
101 Broad Street
Lake Geneva, Wisconsin. 53147

Survey Date: May 22, 2002.

Revisions:

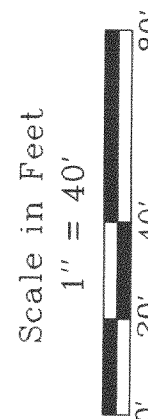

Bearings reference to Certified
Survey Map No. 2197.

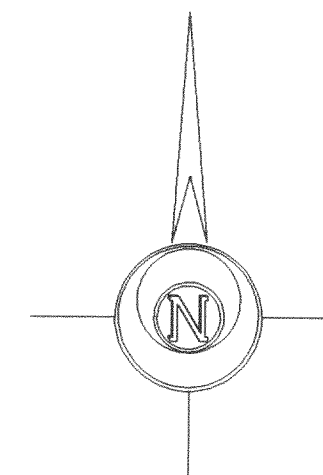

Jensen & Olson Land Surveying, LLC

45 South Wisconsin Street P.O. Box 322
Elkhorn, Wisconsin. 53121
Telephone (262) 723-3434
Facsimile (262) 723-8044

Legend



- Found County Section Corner
- Found Iron Pipe
- Recorded Information
- Utility Pedestal or Box
- Concrete Surface
- Asphalt Surface
- Gravel Surface

Sheet 1 of 1 Sheets

Job Reference Number

2002.075

2002.075

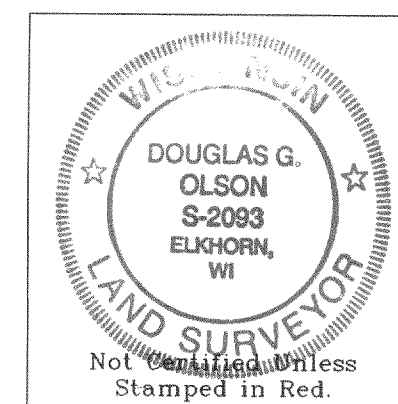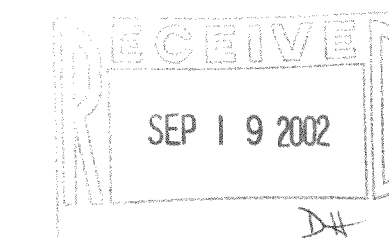


Notes:

- This survey plat is not certified unless signed and sealed in red ink.
- This survey is subject to Wisconsin lien laws. This Plat of Survey is the notice of intent to file lien. Lien waiver required.

Douglas G. Olson
Wisconsin Registered Land Surveyor - 2093

South 1/4 Corner
Section 13-2-18.

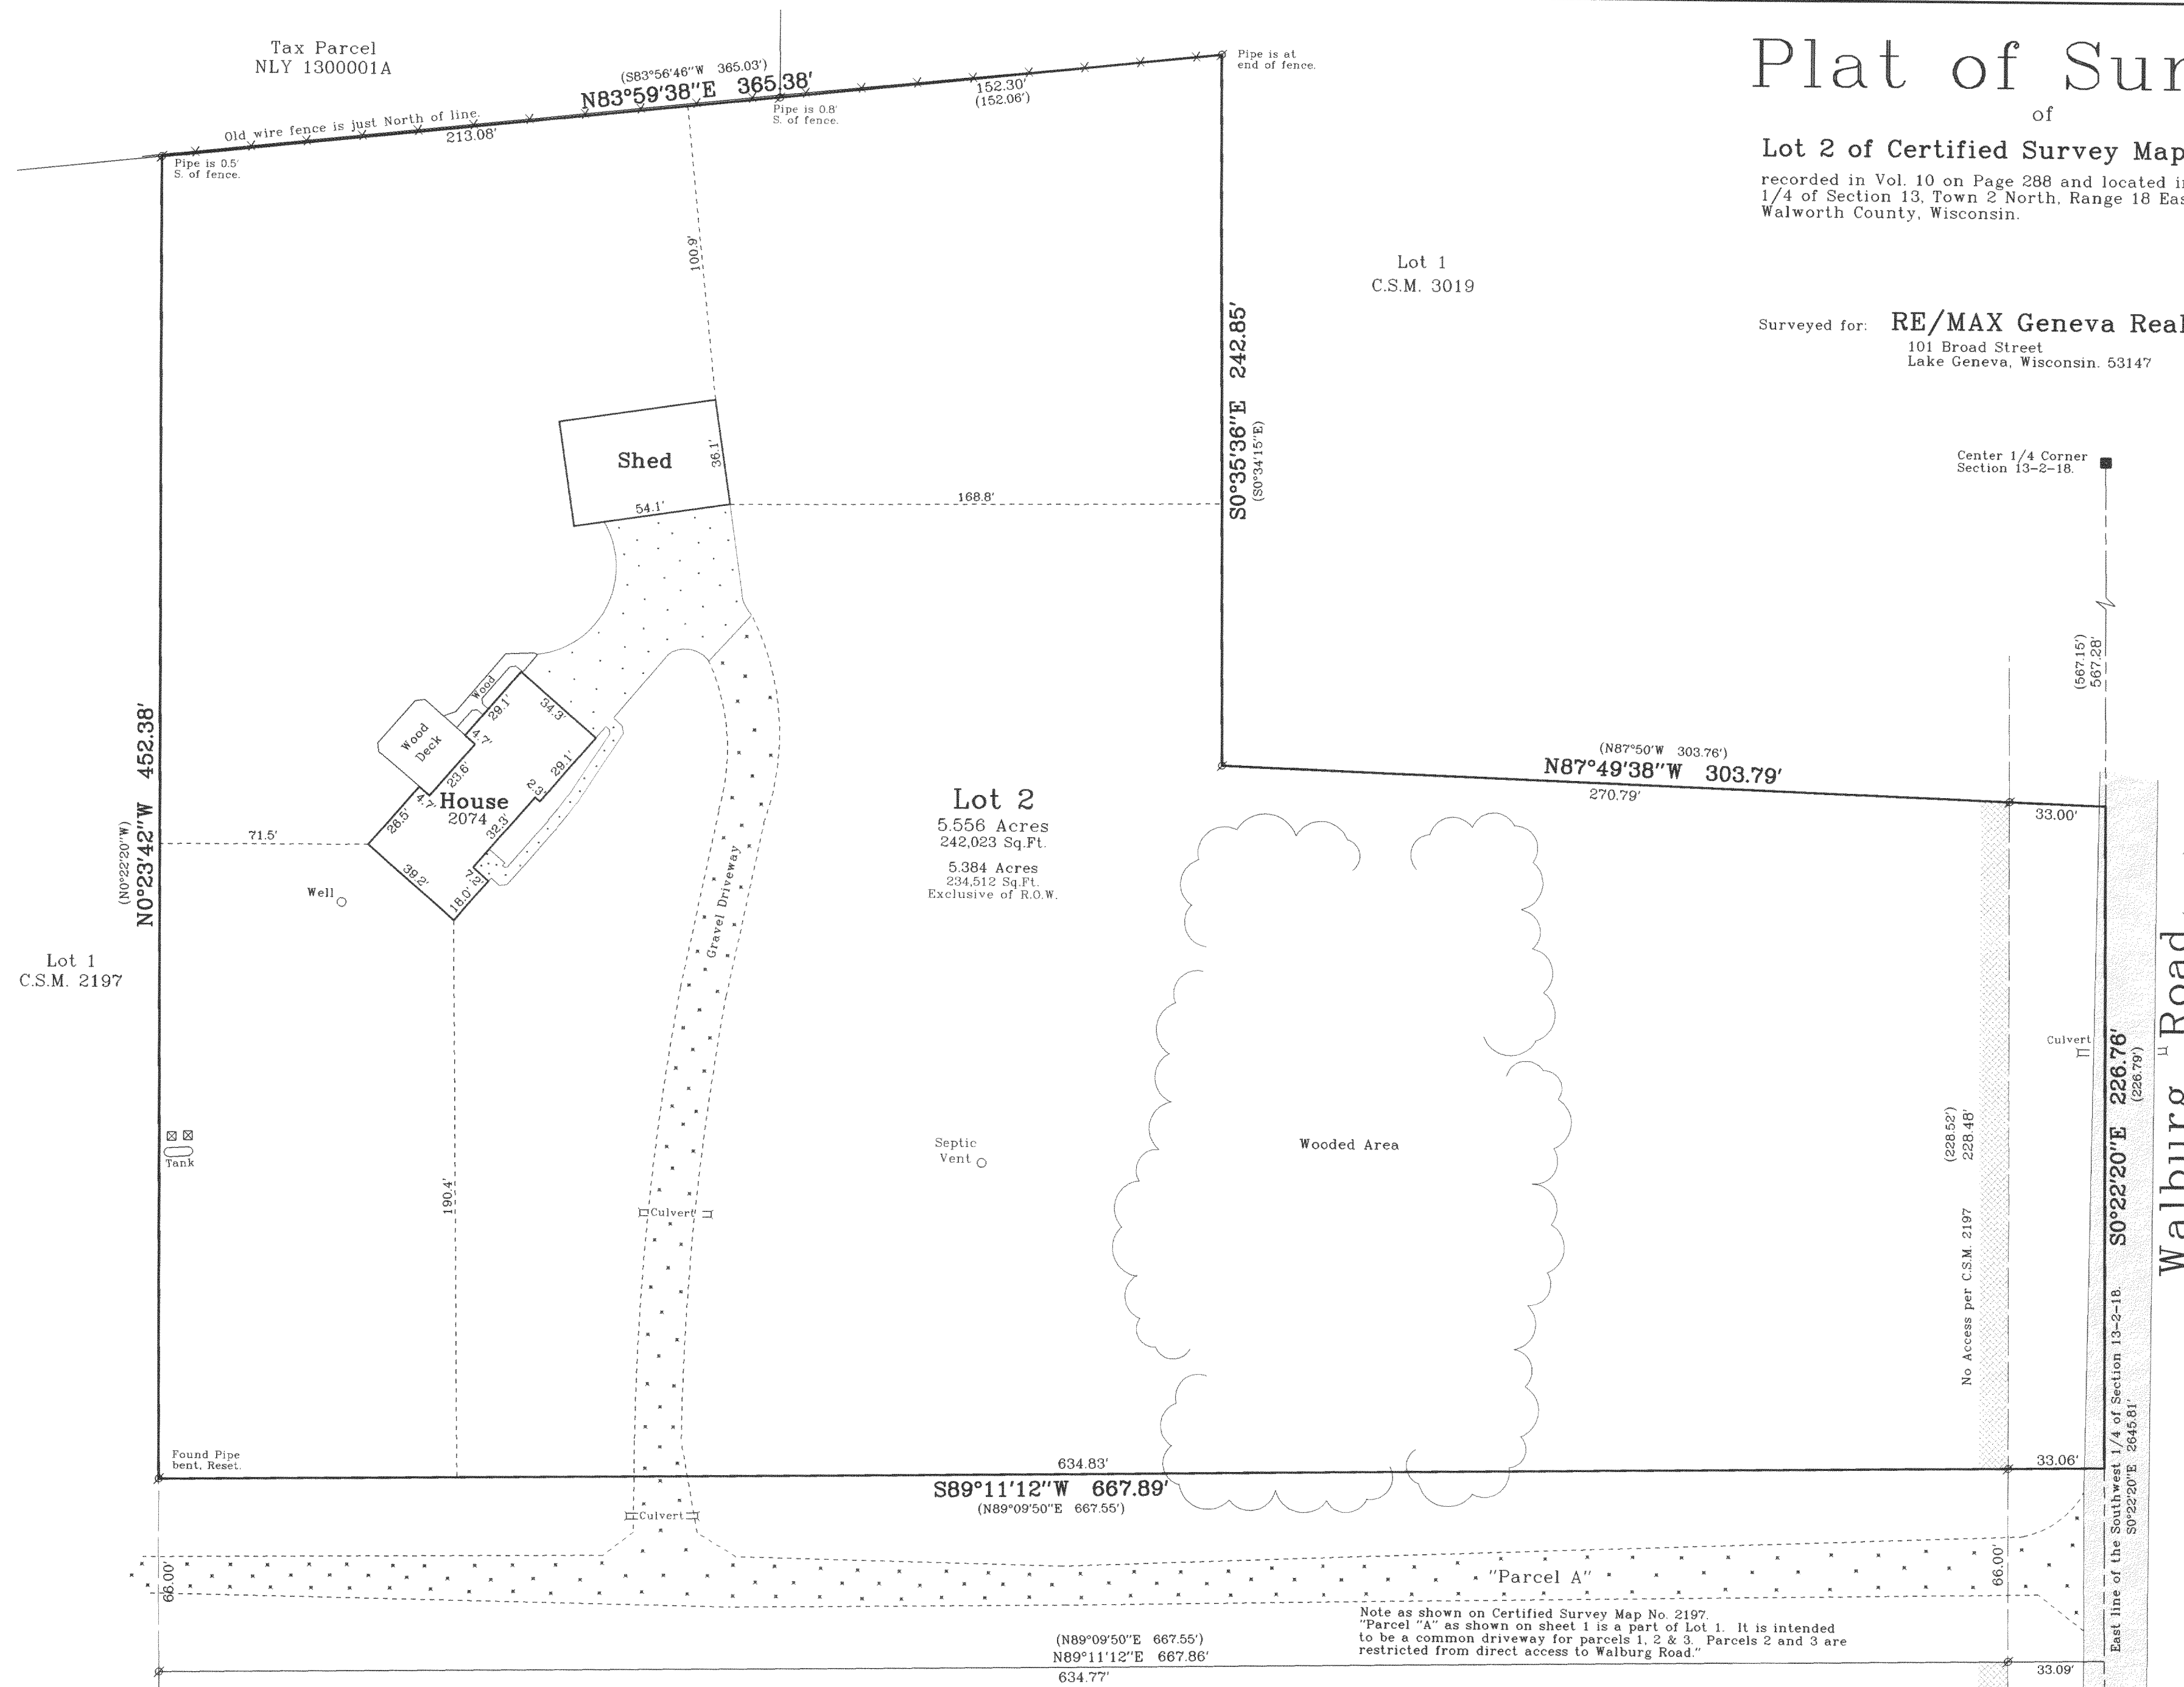

Copyright c 2002 by Jensen & Olson Land Surveying, LLC.

All rights reserved. No part of this survey plat may be reproduced or transmitted in any form by any means - graphic, electronic, or mechanical, including photocopying, tracing, or information storage and retrieval systems - without permission in writing from Douglas G. Olson, Jensen & Olson Land Surveying, LLC.

I hereby certify that I have surveyed the above described property and the map hereon is correct to the best of my professional knowledge and belief and shows the size and location of the property, its exterior boundaries, the location and dimensions of all visible structures thereon, boundary fences, apparent easements and roadways and visible encroachments, if any.
This survey is made for the exclusive use of the present owners of property, and also those who purchase, mortgage or guarantee title thereto, within one year from the date hereof.