


ABERNATHY and ASSOCIATES

Kenneth B. Abernathy Jr.

Wisconsin Registered Land Surveyor S-1594


**W4056 BRAY RD.
ELKHORN, WI. 53121**
PHONE: (262) 723-4260 (OFFICE)
(262) 723-7209 (FAX)
Email: abernathy@elknet.net

Owner: Charles Boy
2988 Deerpath Rd.
Lake Geneva, Wi. 53147

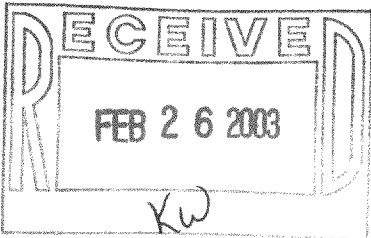


PLAT OF SURVEY
LOT 31 OF GENEVA TERRITORY FIRST ADDITION
A SUBDIVISION LOCATED IN THE SW 1/4 OF SECTION 28,
THE SE 1/4 OF SECTION 29, THE NE 1/4 OF SECTION 32
AND THE NW 1/4 OF SECTION 33, TOWN 2 NORTH, RANGE 18
EAST, TOWN OF LYONS, WALWORTH COUNTY, WISCONSIN.

GENEVA TERRITORY FIRST ADDITION
LOT 32
(187.36')
N 88°52'55" E 187.34'

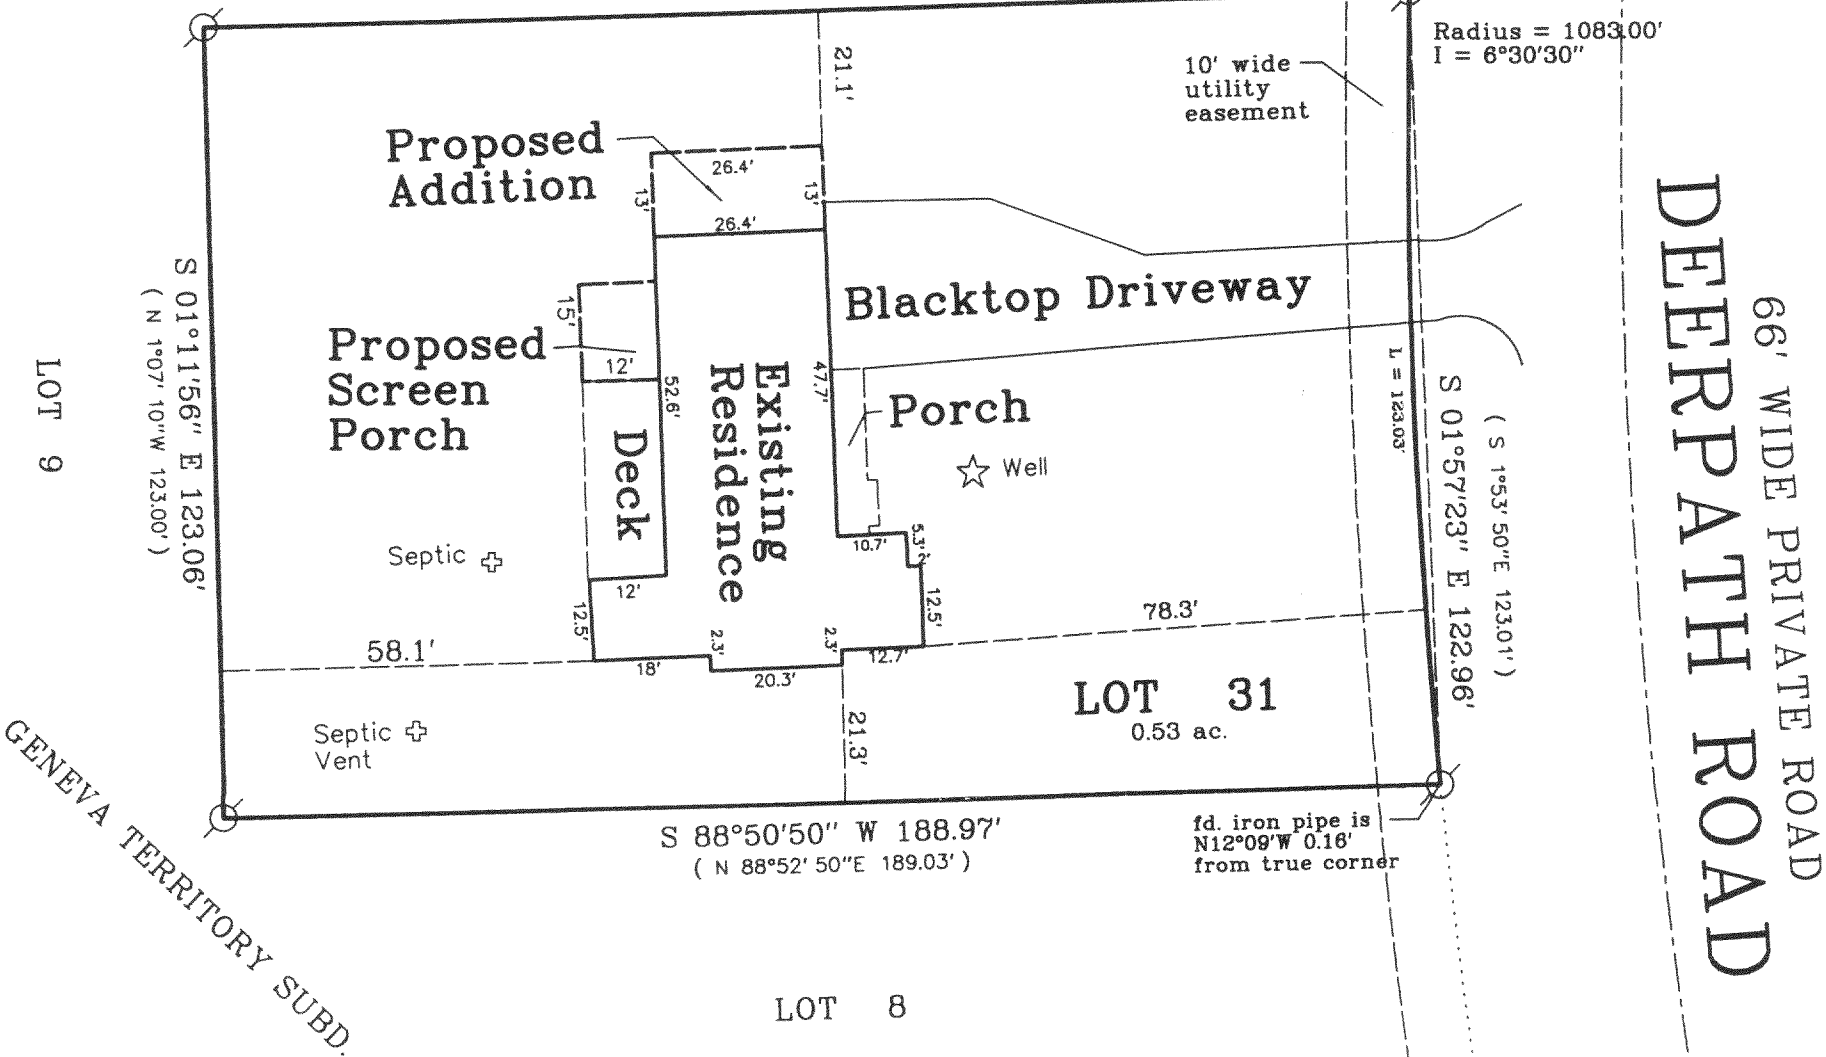

Legend

- FOUND IRON PIPE
- FOUND IRON ROD
- ⊠ FOUND BRASS CAPPED MONUMENT
- FOUND CONCRETE MONUMENT
- + CHISEL CUT IN CONCRETE
- SET IRON ROD, 24" LONG, WEIGHING 1.5 LBS./LINEAL FT., 3/4" DIA.
- SET IRON ROD, 30" LONG, WEIGHING 4.5 LBS./LINEAL FT., 1-11/16" DIA.
- (x x) RECORDED AS DIMENSION
- x-x-x EXISTING FENCE

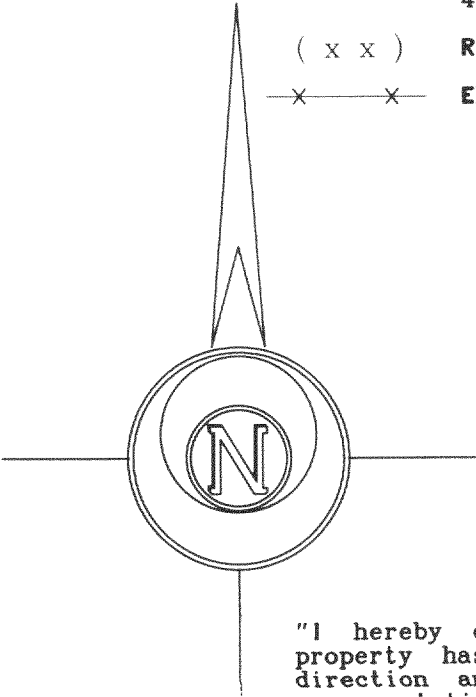

SCALE: 1" = 30 FEET

"I hereby certify that the above described property has been surveyed by me or under my direction and that the above map is a true representation thereof and shows the size and location of the property, its exterior boundaries, the location of all visible structures and dimensions of all principal buildings thereon, boundary fences, apparent easements, roadways and visible encroachments, if any."
"This survey is made for the use of the present owners of the property, and also those who purchase, mortgage, or guarantee the title thereto within one year from the date hereof."

Kenneth B. Abernathy, Jr.
KENNETH B. ABERNATHY, JR.
WISCONSIN REGISTERED LAND SURVEYOR,
S-1594
Date: Jan 2, 2003 Job No. 02.1205