

ABERNATHY and ASSOCIATES
Kenneth B. Abernathy Jr.
Wisconsin Registered Land Surveyor S-1594


W4056 BRAY RD.
ELKHORN, WI 53121
PHONE: (262) 723-4260 (OFFICE)
(262) 723-2209 (FAX)
Email: abernathy@elkhorn.net

PLAT OF SURVEY

LOT 8 OF THE REPLAT OF STURGIS PARTNERS LTD.
SUBDIVISION, LOCATED IN SECTIONS 22 AND 23, TOWN 2
NORTH, RANGE 18 EAST, TOWN OF LYONS, WALWORTH COUNTY,
WISCONSIN.

OWNERS: THOMAS & KIMBERLY ROUCE
P.O. BOX 81
LYONS, WI. 53148

ORDERED BY: MIDWEST BUILDERS OF BURLINGTON
TIM WEILER
5152 RUEDEBUSCH RD.
BURLINGTON, WI 53105

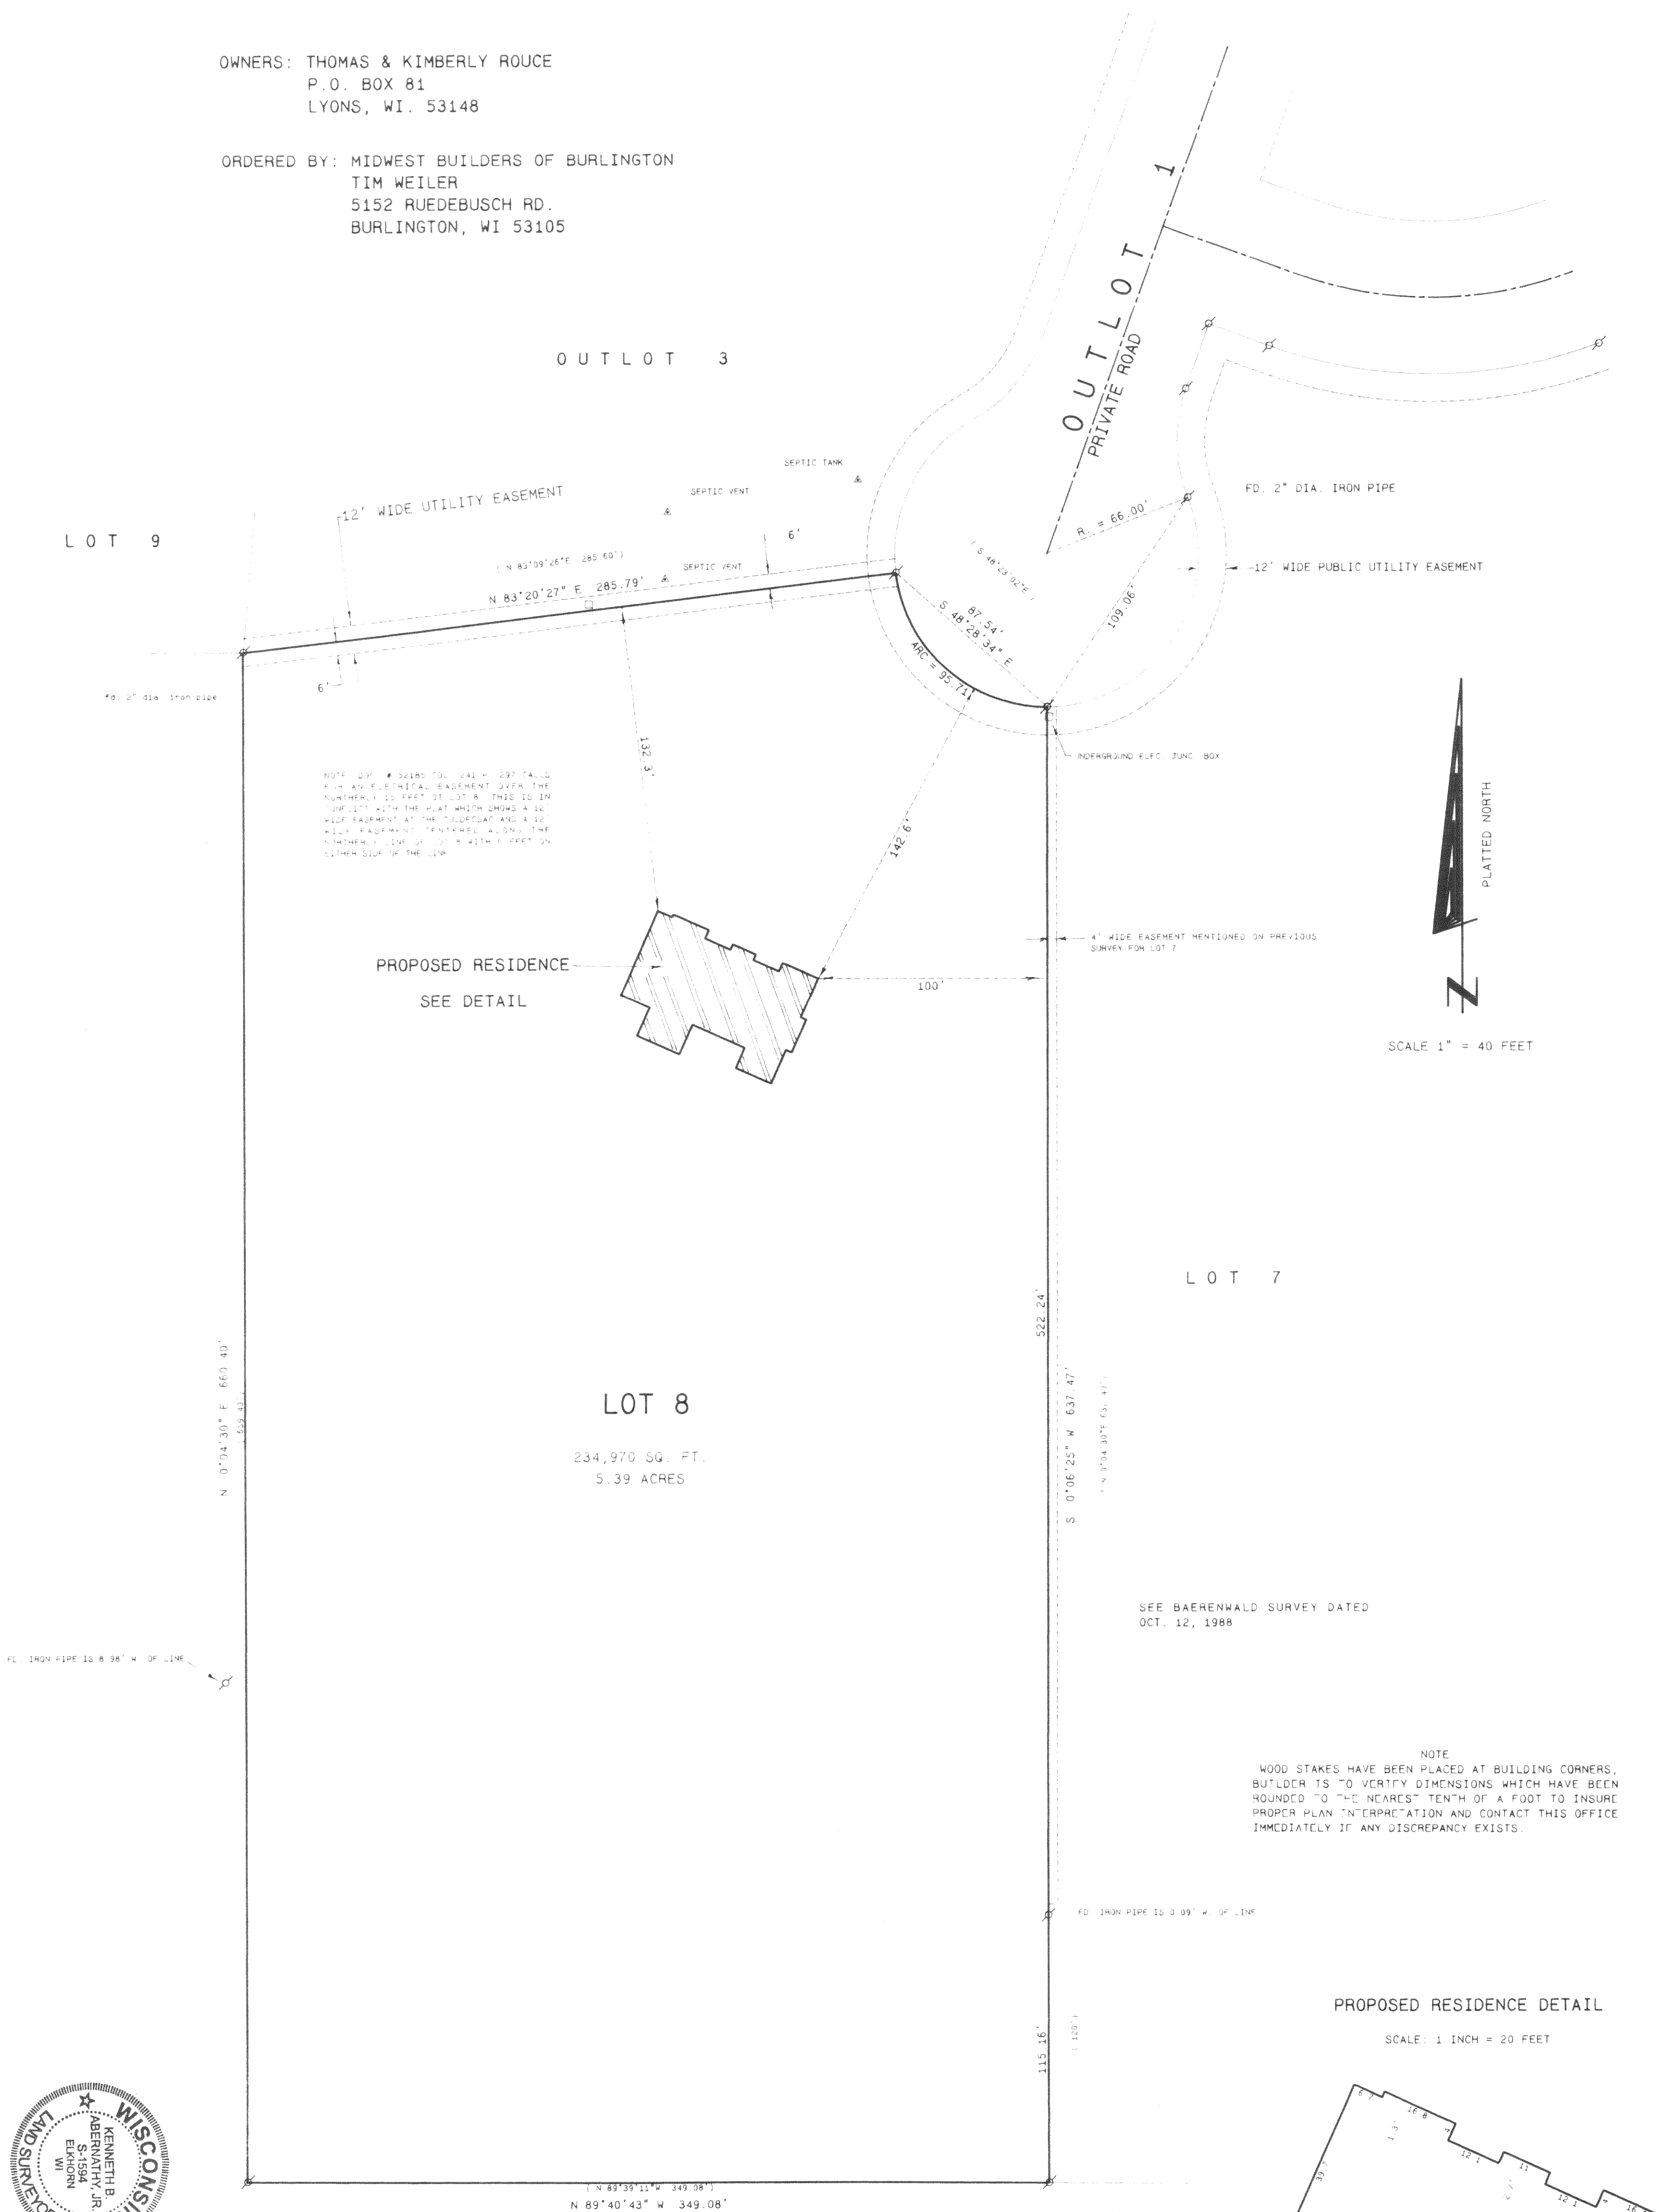


SEE BAERENWALD SURVEY DATED
OCT. 12, 1988

NOTE
WOOD STAKES HAVE BEEN PLACED AT BUILDING CORNERS,
BUTLDR IS TO VERIFY DIMENSIONS WHICH HAVE BEEN
ROUNDED TO "THE NEAREST" TENTH OF A FOOT TO INSURE
PROPER PLAN INTERPRETATION AND CONTACT THIS OFFICE
IMMEDIATELY IF ANY DISCREPANCY EXISTS.

PROPOSED RESIDENCE DETAIL


SCALE: 1 INCH = 20 FEET

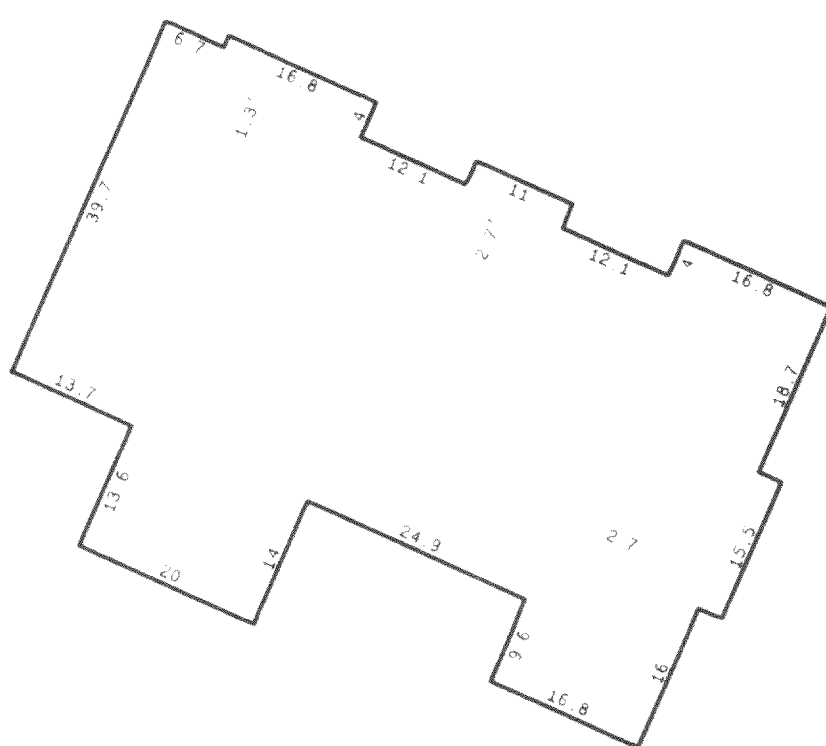

REVISED TO SHOW PROPOSED RESIDENCE JULY 18, 2002



SCALE: 1" = 40 FEET

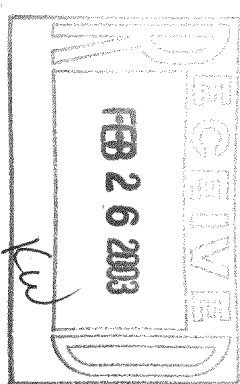

Legend

-  FOUND IRON PIPE
-  FOUND IRON ROD
-  FOUND BRASS COATED WIREMOUNT
-  FOUND CONCRETE MONUMENT
-  CHISEL CUT IN CONCRETE
-  SET IRON ROD 24" LONG WEIGHING 15 LBS. UNLESS FT. 3" DIA
-  SET IRON ROD 10' LONG WEIGHING 45 LBS. UNLESS FT. 1 1/2" DIA

[X] EXISTING DIMENSION

—X— EXISTING FENCE

KENNETH B. ABERNATHY, JR.
WISCONSIN REGISTERED LAND SURVEYOR
S-1594
Date: 8-21-98 Job No. 98.807

8-21-98

Job No. 98.807

218-1360