

Property Exhibit

of
A Proposed Certified Survey Map

of
Part of Tax Parcel NLY 2100004,

located in the Northeast 1/4 and the Southeast 1/4 of the Northwest 1/4 and the Northwest 1/4 and the Southwest 1/4 of the Northeast 1/4 of Section 21, Town 2 North, Range 18 East, Town of Lyons, Walworth County, Wisconsin.

Prepared for: **Gary Shine**
N2883 Wildwood Drive
Lake Geneva, Wisconsin, 53147

Note: The proposed house was staked as instructed by the owner.
All setbacks must be approved by the building inspector PRIOR to construction.

Jensen & Olson Land Surveying, LLC

45 South Wisconsin Street P.O. Box 322
Elkhorn, Wisconsin, 53121
Telephone: (262) 723-3434
Facsimile: (262) 723-8044

Legend
Found County Section Corner
Found Iron Pipe
Found Pole
Utility Pole
Utility Pedestal
Wellhead
House Stake - Set by others
House Stake - Set by others
Wood Stake - Set Sept. 20, 2004

Sheet 1 of 1 Sheets.

Job Reference Number

2004.083


2004.083

N/A 3737 00001

Northwest Corner
Section 21-2-18
N. 232.189.44
E. 2.434.858.24
North 1/4 Corner
Section 21-2-18
N. 232.219.69
E. 2.437.486.56
Elev.=844.86.
1"=750'

Location Sketch

North 1/2 of Section 21,
Town 2 North, Range 18 East,
1"=750'

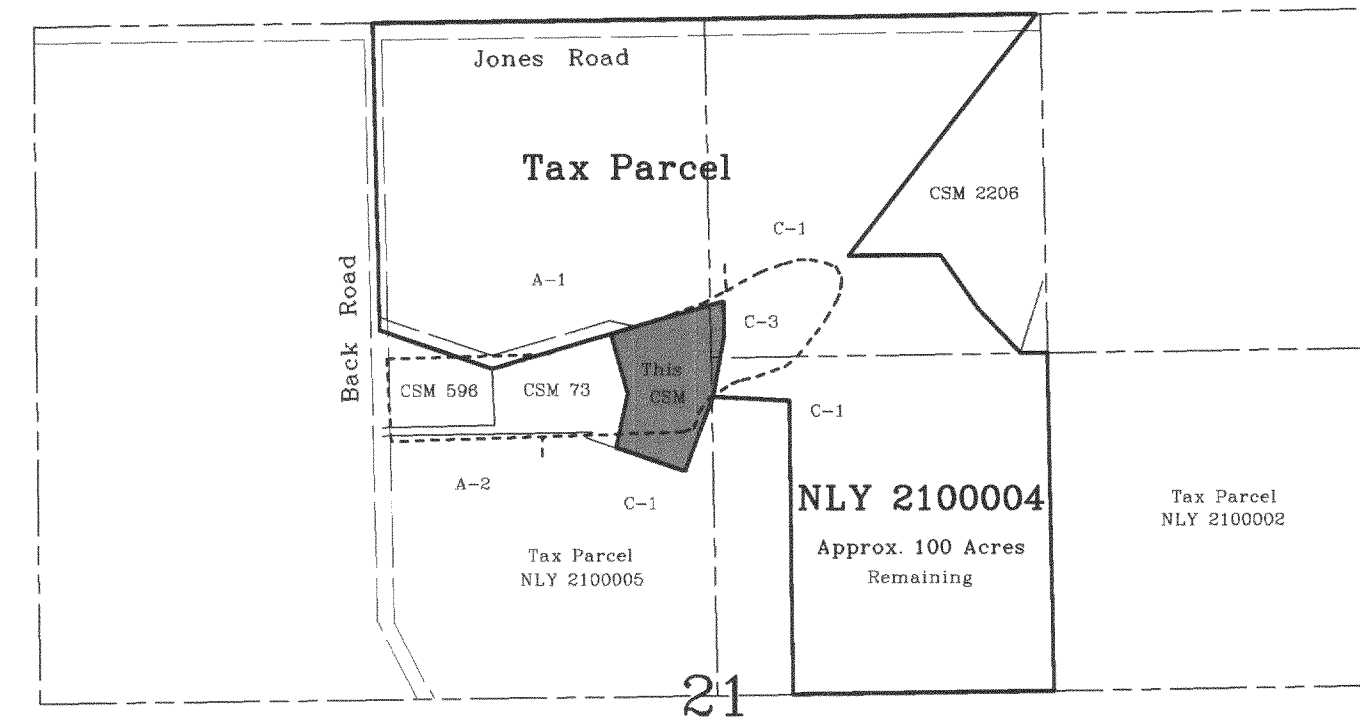

Tax Parcel
NLY 2100004

Lot 1
C.S.M. 73

Remainder of
C-3 Zoning
3.7 Acres


Tax Parcel
NLY 2100004

Tax Parcel
NLY 2100005

Lot 1
4.683 Acres
203,981 Sq. Ft.
C-3 Zoning - 3.8 Acres
Exclusive of flagged
wetlands - 2.7 Acres
Flagged as
wetlands - 1.1 Acre
C-1 Zoning - 0.9 Acre

Detail of Proposed House

1"=20'

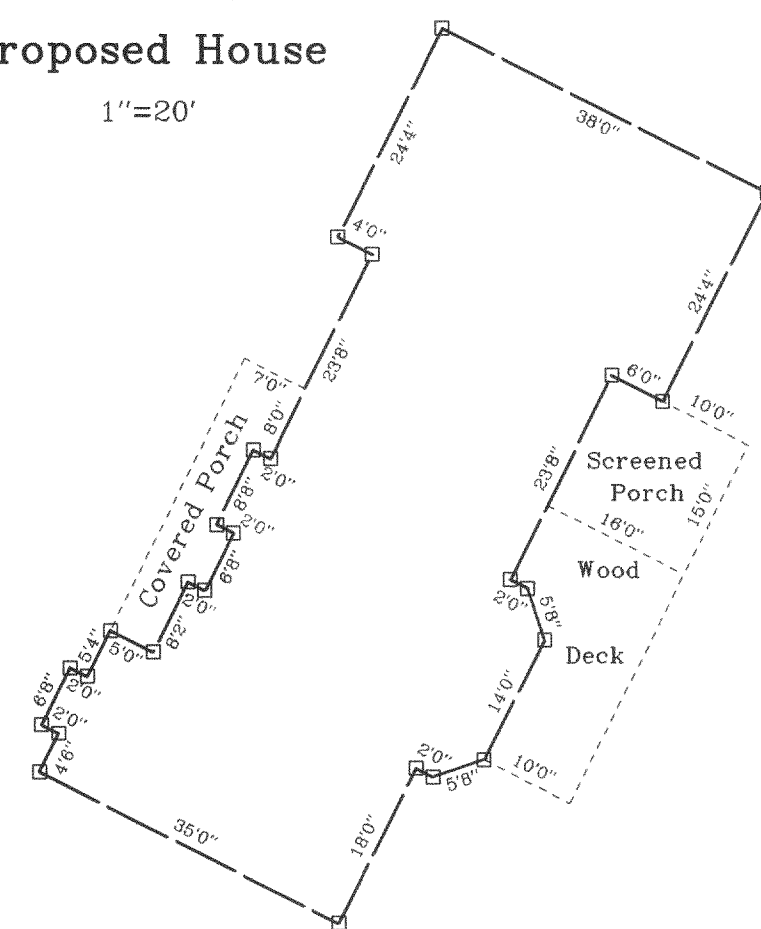

Copyright © 2004 by Jensen & Olson Land Surveying, LLC.
All rights reserved. No part of this survey plat may be reproduced or transmitted in any form by any means - graphic, electronic, or mechanical, including photocopying, tracing, or information storage and retrieval systems - without permission in writing from Douglas G. Olson, Jensen & Olson Land Surveying, LLC.

