


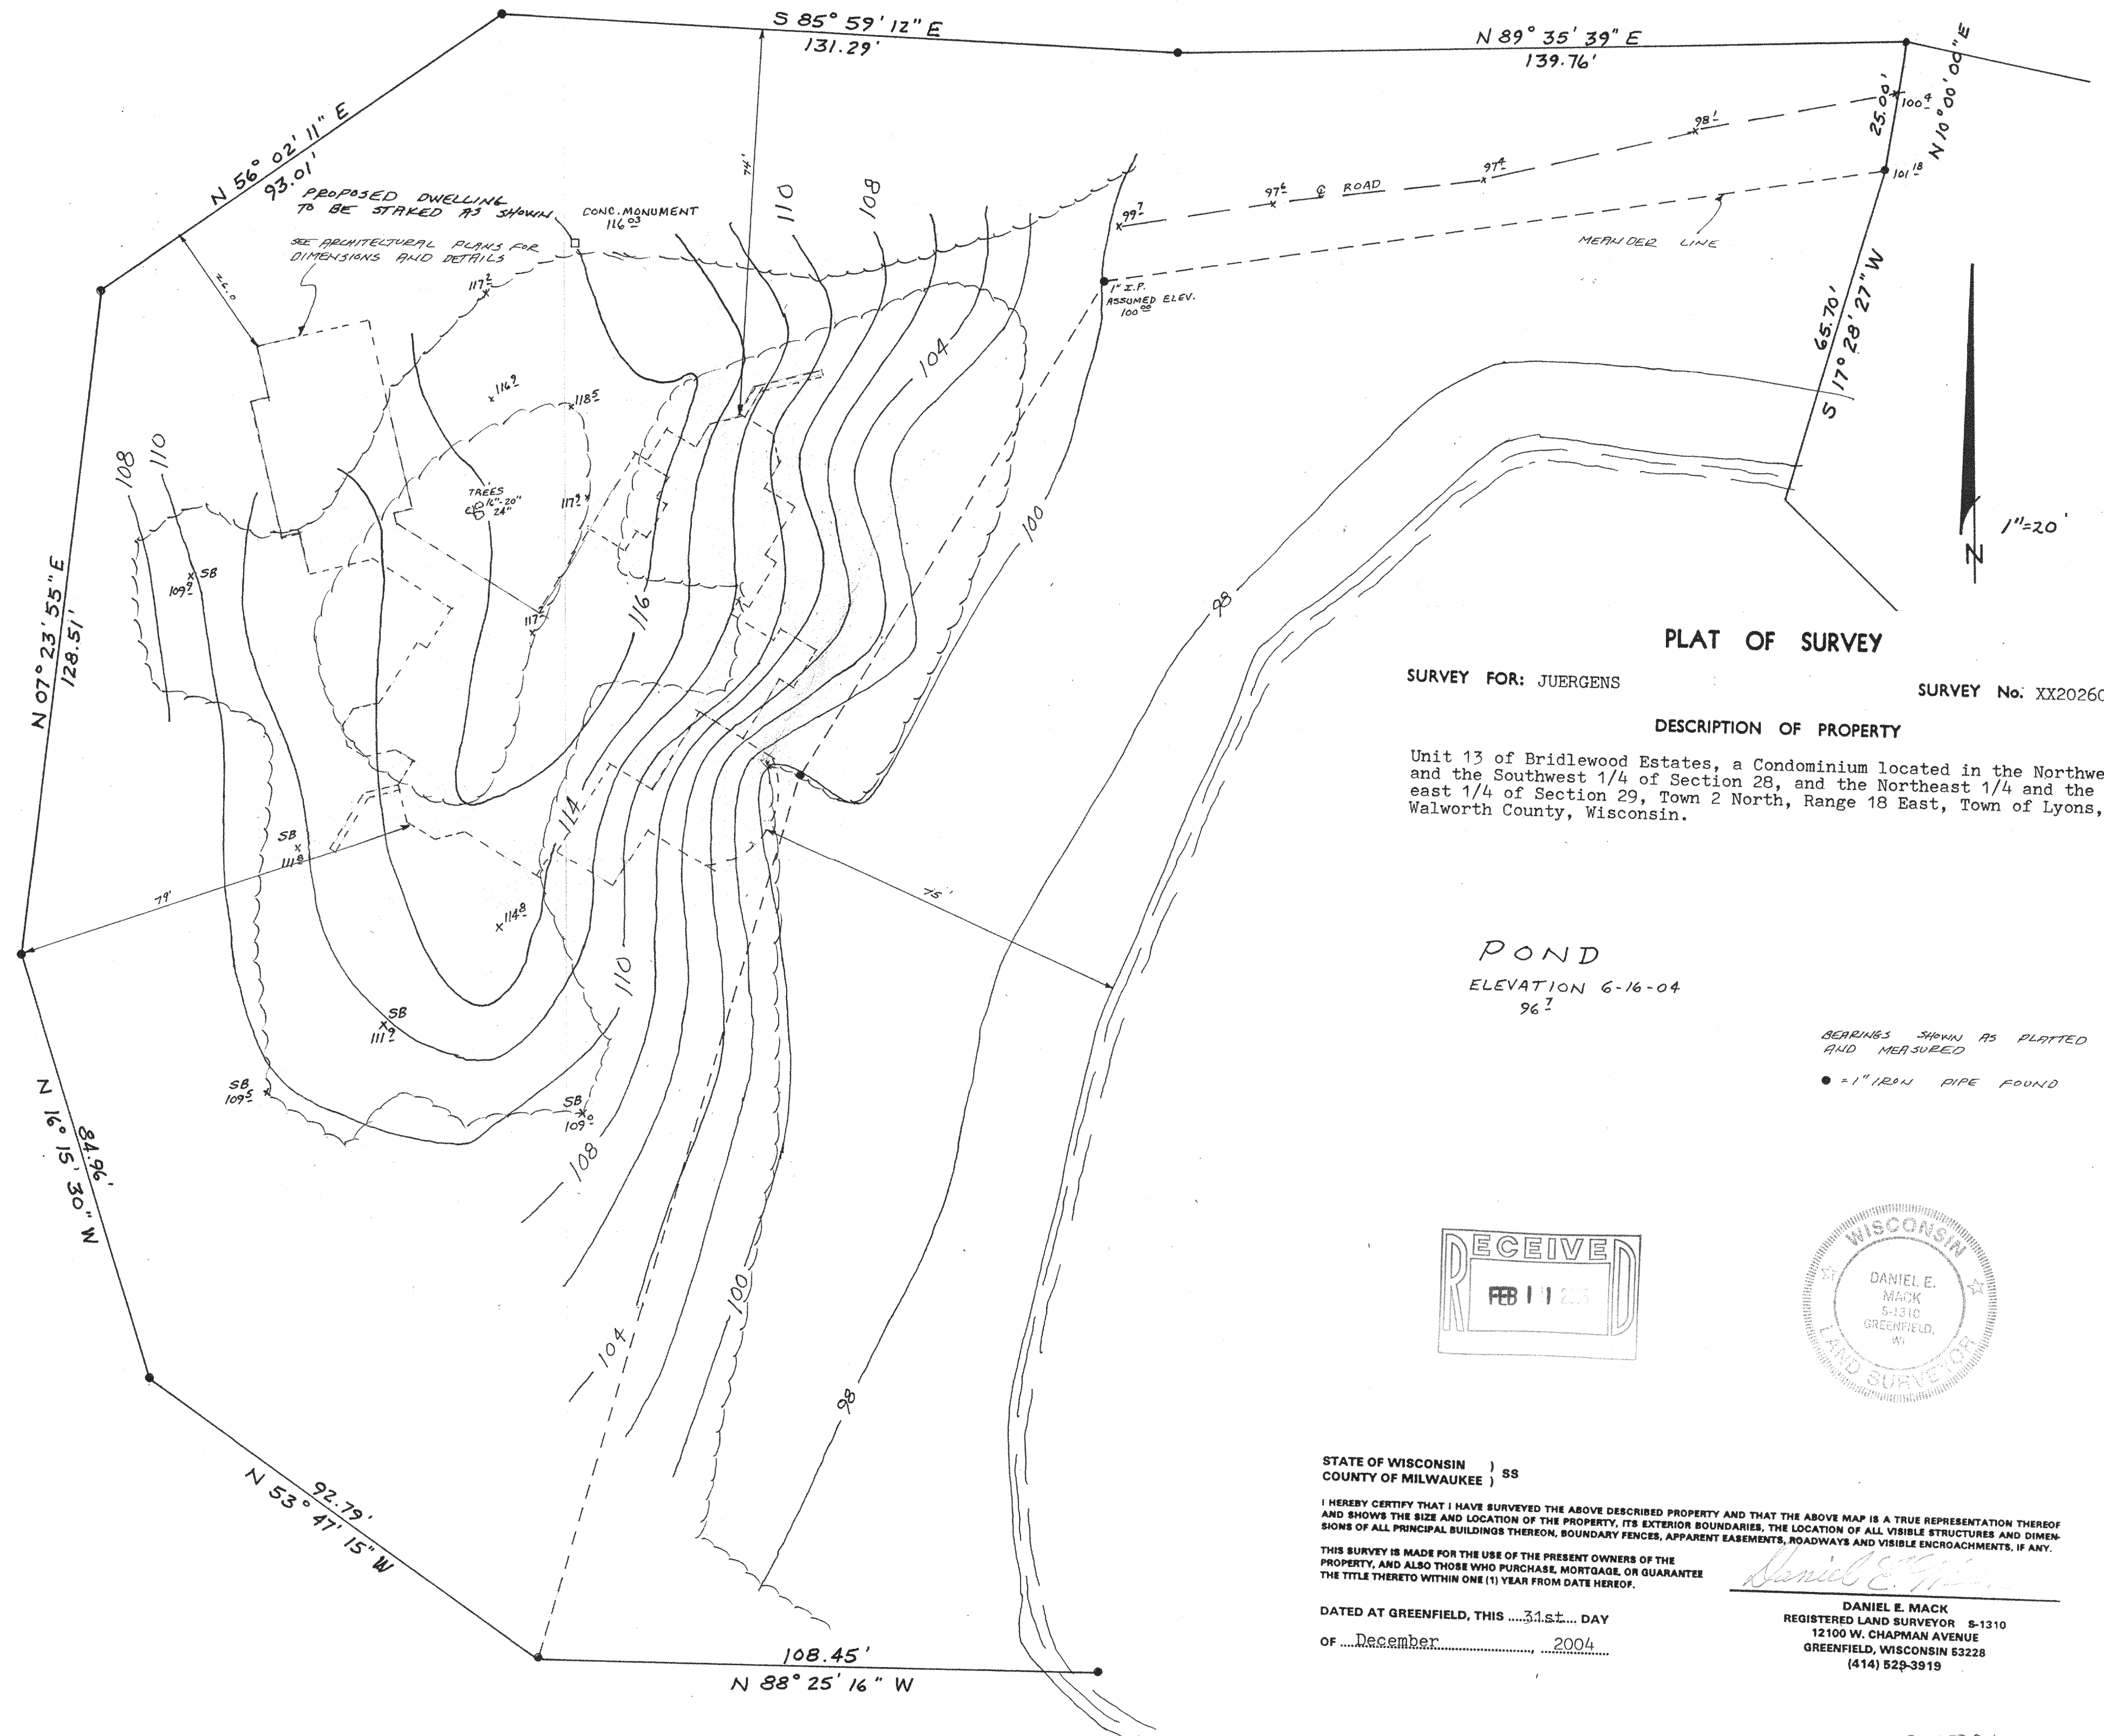

PLAT OF SURVEY

SURVEY FOR: JUERGENS

SURVEY No: XX202604

DESCRIPTION OF PROPERTY



Unit 13 of Bridlewood Estates, a Condominium located in the Northwest 1/4 and the Southwest 1/4 of Section 28, and the Northeast 1/4 and the Southeast 1/4 of Section 29, Town 2 North, Range 18 East, Town of Lyons, Walworth County, Wisconsin.

POND

ELEVATION 6-16-04
96'

BEARINGS SHOWN AS PLATTED
AND MEASURED

• = 1" IRON PIPE FOUND

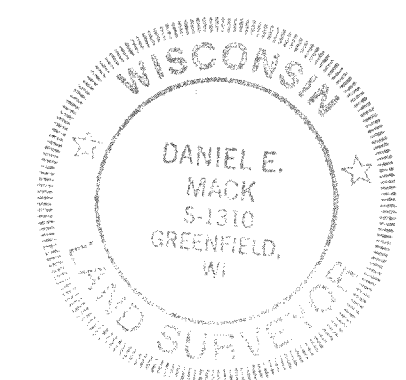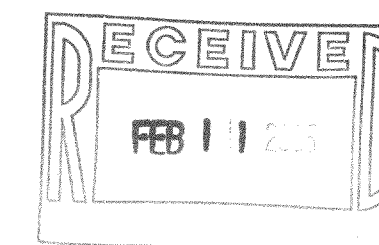

STATE OF WISCONSIN) ss
COUNTY OF MILWAUKEE)

I HEREBY CERTIFY THAT I HAVE SURVEYED THE ABOVE DESCRIBED PROPERTY AND THAT THE ABOVE MAP IS A TRUE REPRESENTATION THEREOF AND SHOWS THE SIZE AND LOCATION OF THE PROPERTY, ITS EXTERIOR BOUNDARIES, THE LOCATION OF ALL VISIBLE STRUCTURES AND DIMENSIONS OF ALL PRINCIPAL BUILDINGS THEREON, BOUNDARY FENCES, APPARENT EASEMENTS, ROADWAYS AND VISIBLE ENCROACHMENTS, IF ANY.

THIS SURVEY IS MADE FOR THE USE OF THE PRESENT OWNERS OF THE PROPERTY, AND ALSO THOSE WHO PURCHASE, MORTGAGE, OR GUARANTEE THE TITLE THERETO WITHIN ONE (1) YEAR FROM DATE HEREOF.

DATED AT GREENFIELD, THIS 31st DAY

OF December, 2004

Daniel E. Mack
DANIEL E. MACK
REGISTERED LAND SURVEYOR S-1310
12100 W. CHAPMAN AVENUE
GREENFIELD, WISCONSIN 53228
(414) 529-3919