

WORK ORDERED BY -
DALE CARTER
7568 MELON COURT
GURNEE, IL 60031

FARRIS, HANSEN & ASSOCIATES, INC.
ENGINEERING - ARCHITECTURE - SURVEYING
7 RIDGWAY COURT P.O. BOX 437
ELKHORN, WISCONSIN 53121
OFFICE: (262) 723-2098 FAX: (262) 723-5686

REVISIONS


PROJECT NO. 6700
DATE 12/27/04
SHEET NO. 1 OF 1

PLAT OF SURVEY


UNIT 2 OF ADDENDUM NO. 1 TO BRIDLEWOOD ESTATES OF LAKE GENEVA

LOCATED IN THE NW 1/4 AND THE SW 1/4 OF SECTION 28, AND THE NE 1/4
AND THE SE 1/4 OF SECTION 29, TOWN 2 NORTH, RANGE 18 EAST, TOWN OF LYONS,
WALWORTH COUNTY, WISCONSIN

ASSIGNED SOUTH LINE OF UNIT 2 - BRIDLEWOOD ESTATES
N 82°18'23" E

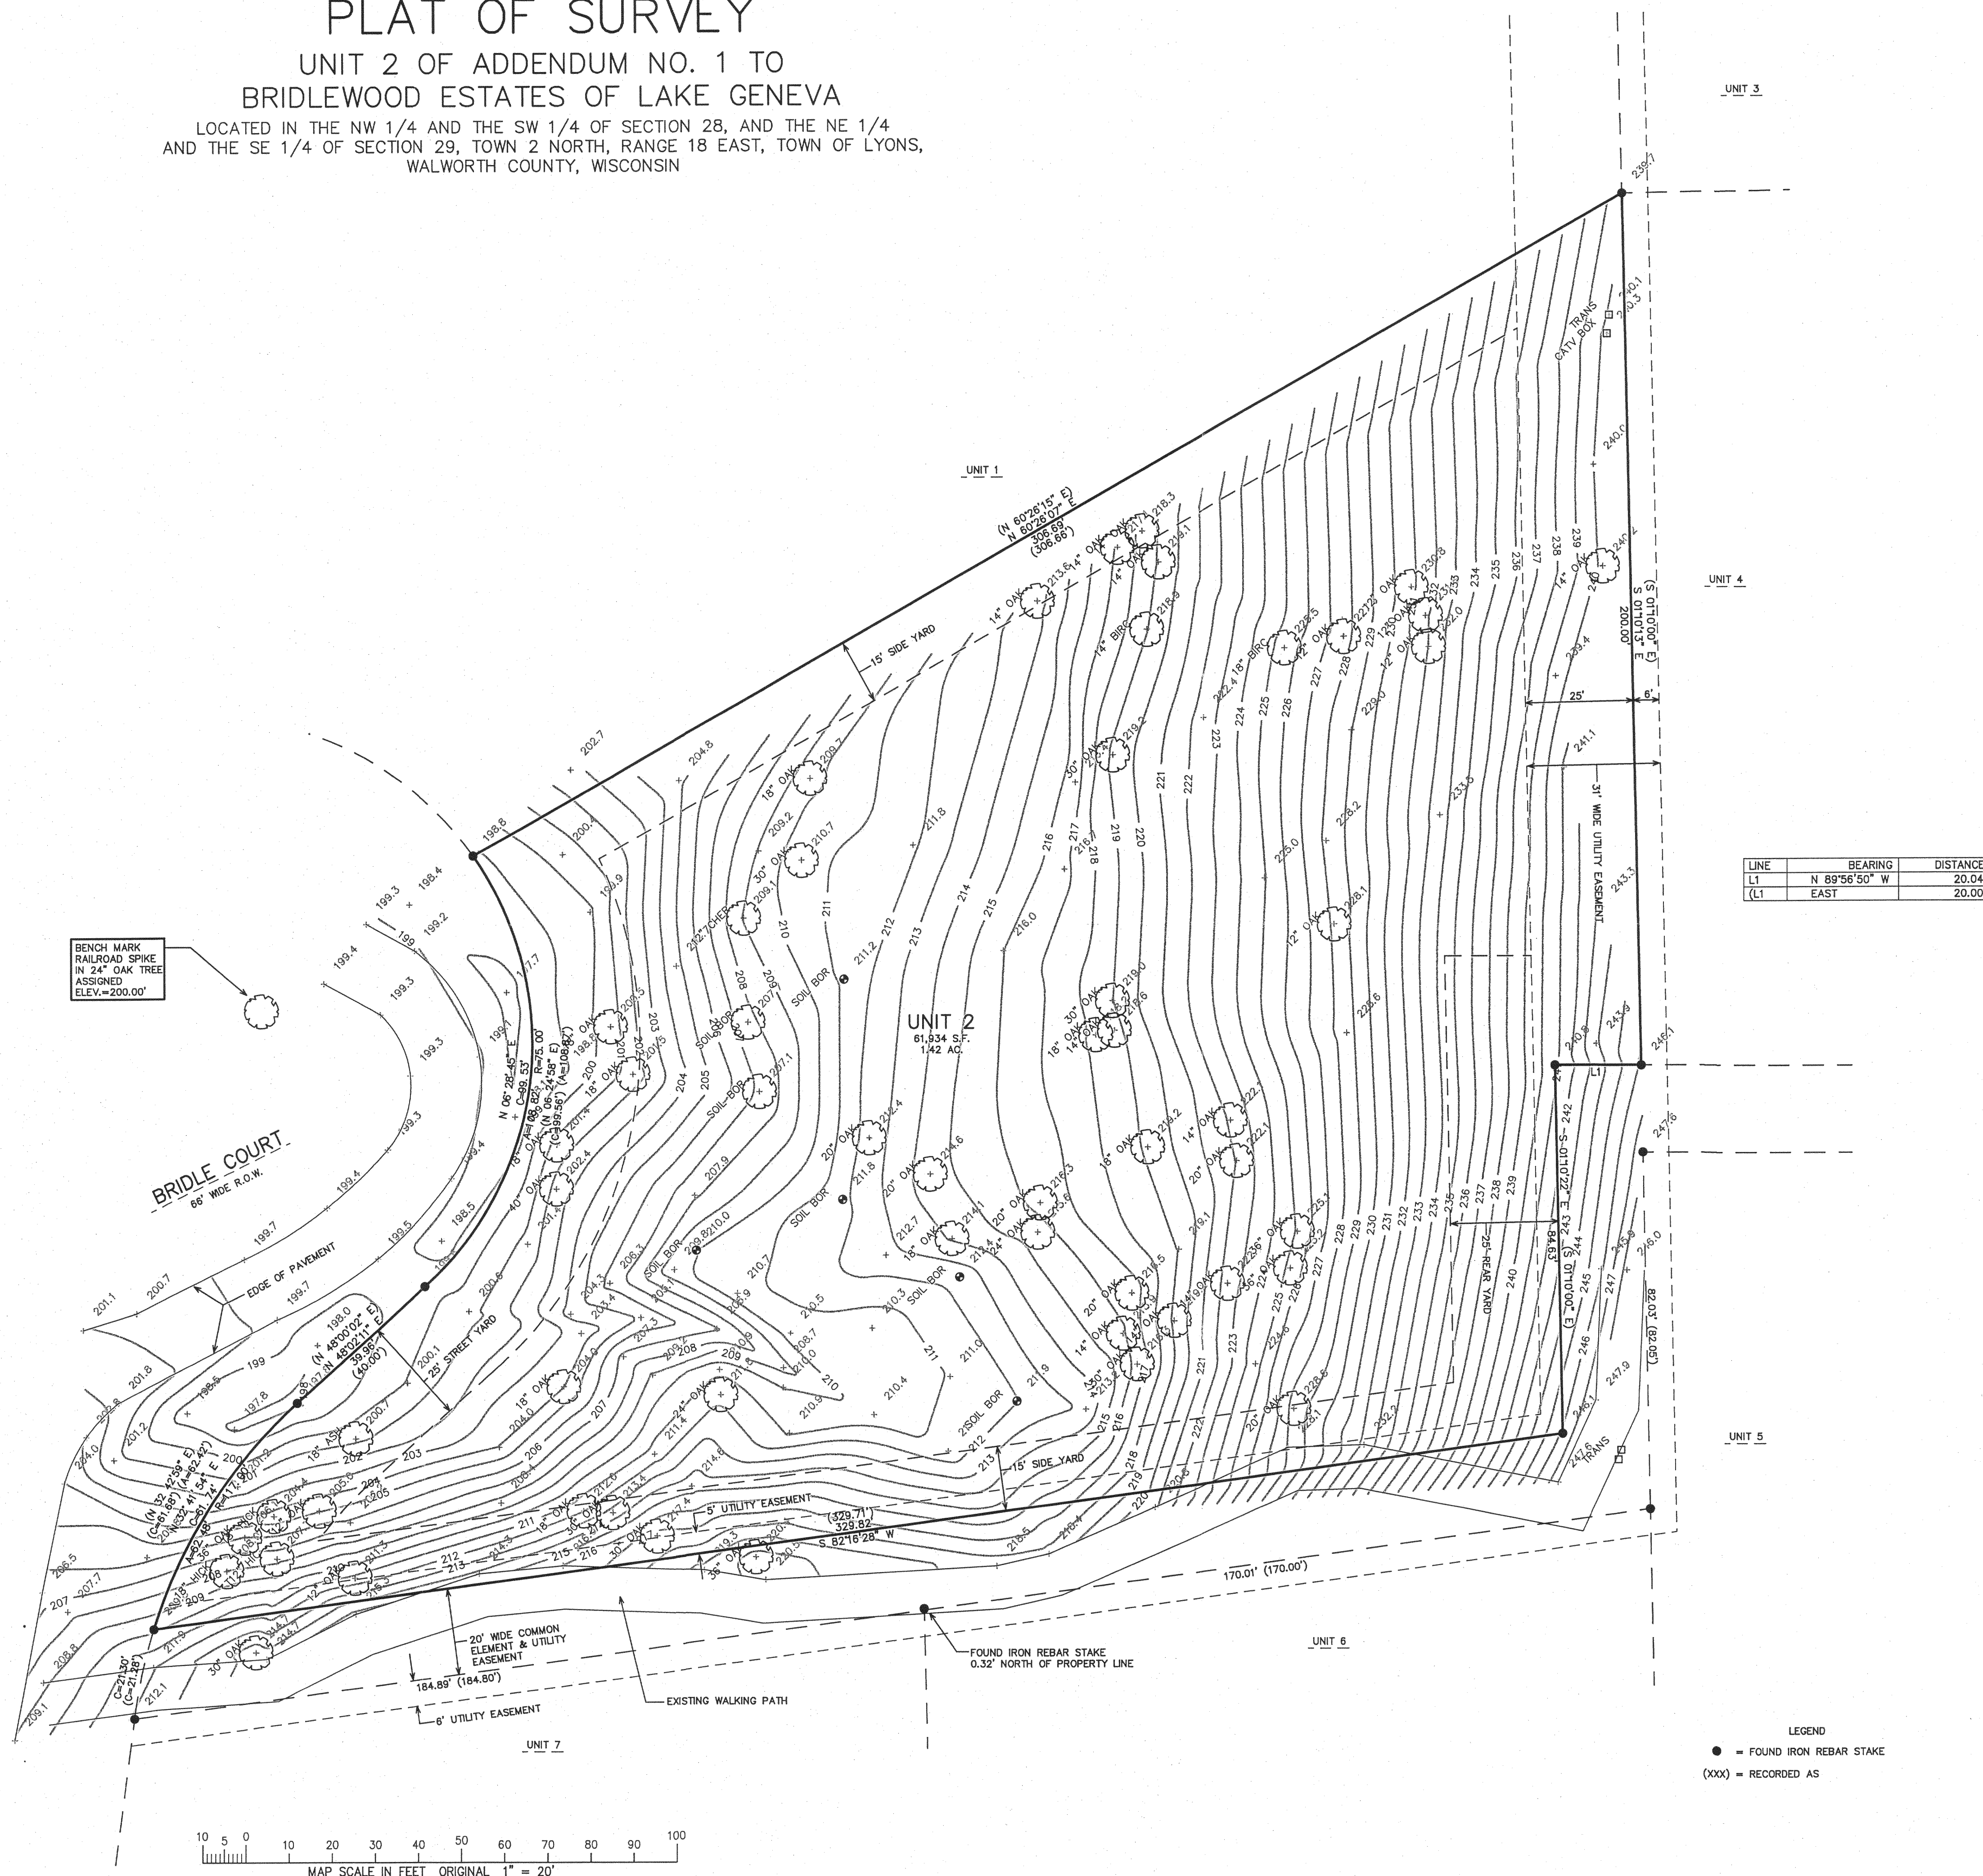


LEGEND
● = FOUND IRON REBAR STAKE
(XXX) = RECORDED AS

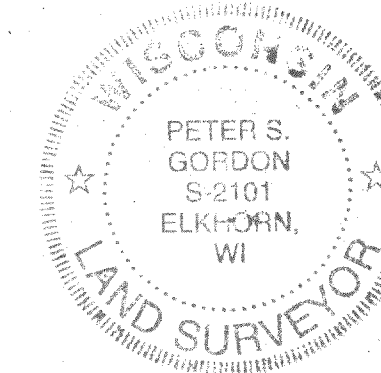

NOTE: COPIES OF THIS MAP TO WHICH THE FOLLOWING CERTIFICATE
WILL APPLY SHOW THE SURVEYOR'S ORIGINAL SEAL AND SIGNATURE
IN RED INK. COPIES BY ANY OTHER MEANS MAY HAVE ALTERATIONS
WHICH DO NOT REPRESENT THE SURVEYOR'S WORK PRODUCT.

I HEREBY CERTIFY THAT THE ABOVE DESCRIBED PROPERTY HAS BEEN
SURVEYED UNDER MY DIRECTION AND THAT THE ABOVE MAP IS A TRUE
REPRESENTATION THEREOF AND SHOWS THE SIZE AND LOCATION OF
THE PROPERTY AND ITS EXTERIOR BOUNDARIES. THIS SURVEY IS
MADE FOR THE USE OF THE PRESENT OWNERS OF THE PROPERTY, AND
ALSO THOSE WHO PURCHASE, MORTGAGE, OR GUARANTEE THE TITLE
THEREIN WITHIN ONE YEAR FROM THE DATE HEREOF.

DATE: DECEMBER 27, 2004
PETER S. GORDON R.L.S. 2101

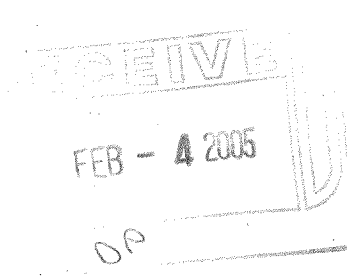

REC 27 2004

12/27/2004 X:\Projects\6700\Drawn\TPO

NBRE-2

218-1502