


PLAT OF SURVEY

SURVEY FOR: JUERGENS

SURVEY No. ZZ115305

DESCRIPTION OF PROPERTY


Unit 14 of Bridlewood Estates, a Condominium located in the Northwest 1/4 and Southwest 1/4 of Section 28, and the Northeast 1/4 and the Southeast 1/4 of Section 29, Town 2 North, Range 18 East, Town of Lyons, Walworth County, Wisconsin.

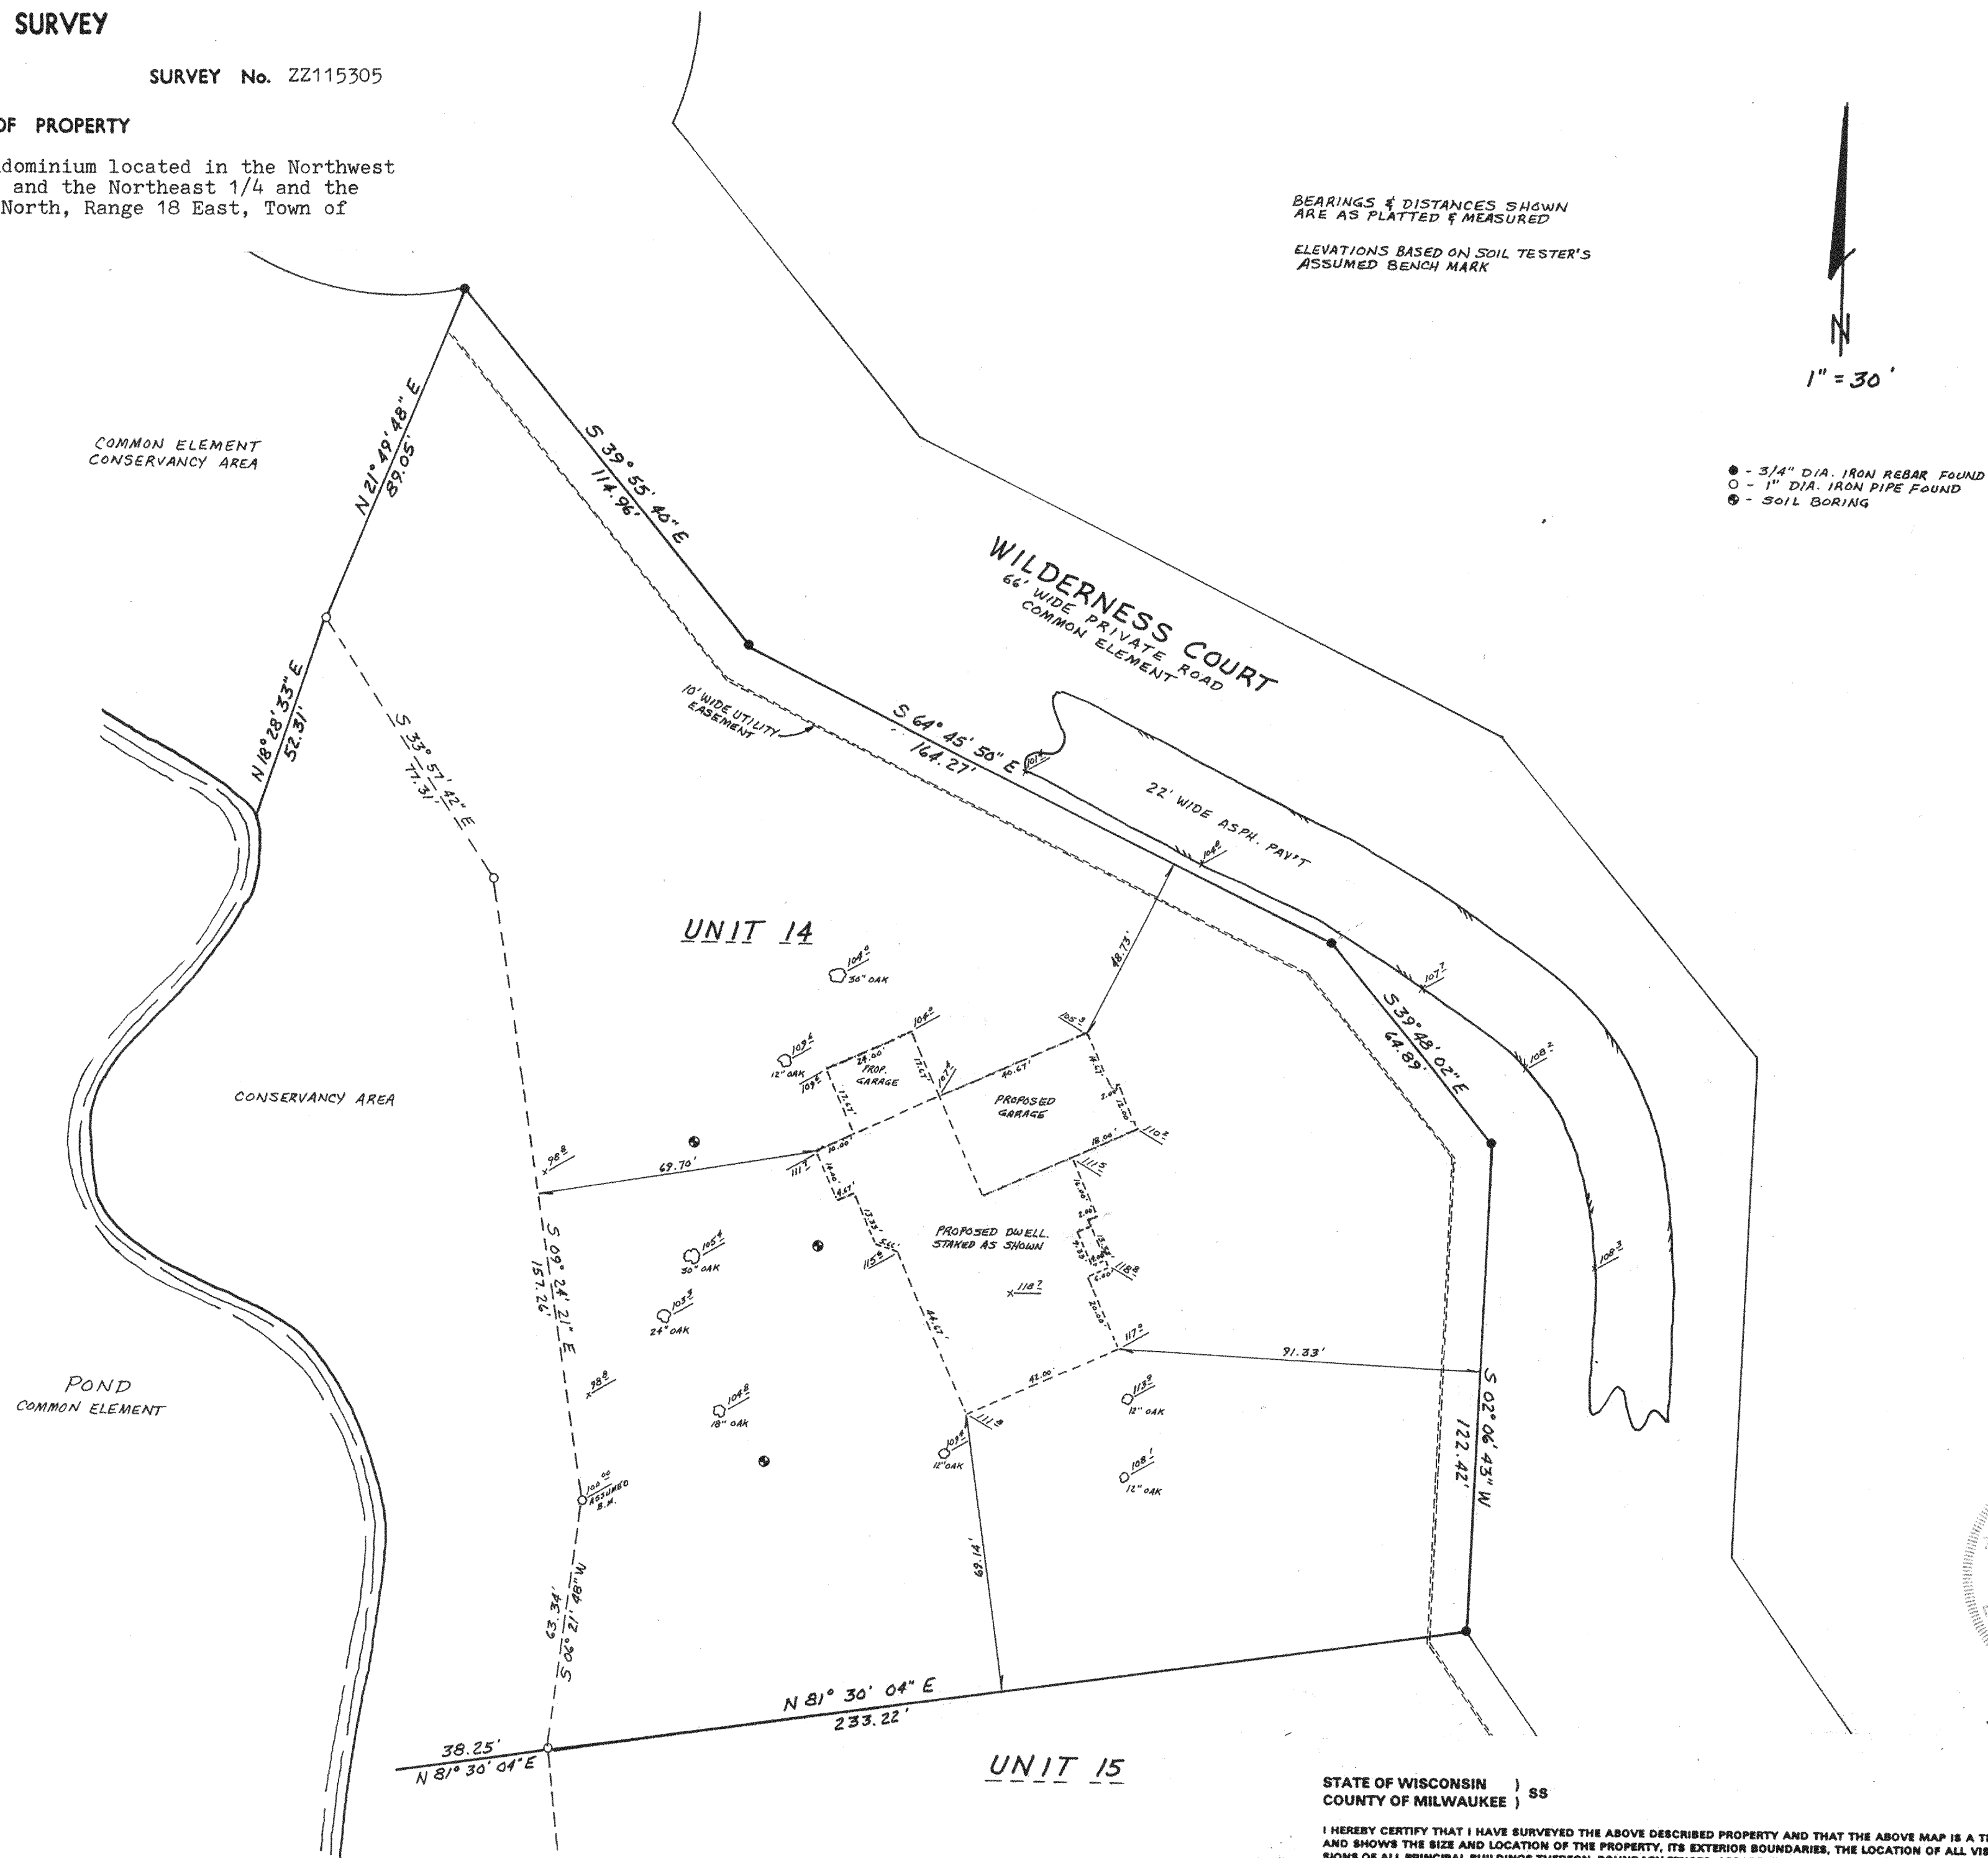

BEARINGS & DISTANCES SHOWN
ARE AS PLATTED & MEASURED
ELEVATIONS BASED ON SOIL TESTER'S
ASSUMED BENCH MARK

1" = 30'

● - 3/4" DIA. IRON REBAR FOUND
○ - 1" DIA. IRON PIPE FOUND
● - SOIL BORING

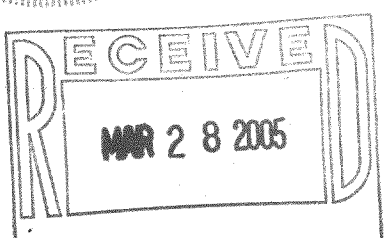

STATE OF WISCONSIN) SS
COUNTY OF MILWAUKEE)

I HEREBY CERTIFY THAT I HAVE SURVEYED THE ABOVE DESCRIBED PROPERTY AND THAT THE ABOVE MAP IS A TRUE REPRESENTATION THEREOF AND SHOWS THE SIZE AND LOCATION OF THE PROPERTY, ITS EXTERIOR BOUNDARIES, THE LOCATION OF ALL VISIBLE STRUCTURES AND DIMENSIONS OF ALL PRINCIPAL BUILDINGS THEREON, BOUNDARY FENCES, APPARENT EASEMENTS, ROADWAYS AND VISIBLE ENCROACHMENTS, IF ANY.

THIS SURVEY IS MADE FOR THE USE OF THE PRESENT OWNERS OF THE PROPERTY, AND ALSO THOSE WHO PURCHASE, MORTGAGE, OR GUARANTEE THE TITLE THERETO WITHIN ONE (1) YEAR FROM DATE HEREOF.

DATED AT GREENFIELD, THIS 5th DAY
OF March 2005

Daniel E. Mack
DANIEL E. MACK
REGISTERED LAND SURVEYOR S-1310
12100 W. CHAPMAN AVENUE
GREENFIELD, WISCONSIN 53228
(414) 529-3919

NBRE 00014

218-1526