

LAND-MARK SURVEYING

Mark L. Miritz

Wisconsin Registered Land Surveyor S-2582

N9330 Knuteson Drive
Whitewater, WI 53190
Phone: (262) 495-3284
FAX : (262) 495-8421
LAND-MARKSURVEYING.COM

LEGAL DESCRIPTION OF EAST PARCEL

CURT A. AND LISA C. ZIEGLER

CLARIFICATION OF OWNERSHIP

DOC. NO. 0586823

CERTIFIED SURVEY MAP NO. 3642

A division of Lot 1 of Certified Survey Map No. 2206 and lands located in the NW 1/4, SW 1/4 and the NE 1/4 of the NE 1/4 of Section 21, Town 2 North, Range 18 East, Town of Lyons, Walworth County, Wisconsin.


Owners: Curt A. and Lisa C. Ziegler (Lot 2)
6275 Jones Rd.
Burlington, Wi. 53105

Ziegler Revocable Trust (Lot 1)
6603 Jones Rd.
Burlington, Wi. 53105

Part of Lot 1 and Lot 2 of Certified Survey Map No. 3642, located in the Northwest 1/4, Southwest 1/4 and the Northeast 1/4 of the Northeast 1/4 of Section 21, Town 2 North, Range 18 East, Town of Lyons, Walworth County, Wisconsin, described as follows: Commence at the North 1/4 Corner of said Section 21; THENCE North 89°13'52" East along the north line of the Northeast 1/4 of said Section 21, 1298.99 feet to a found iron pipe; THENCE continue North 89°13'52" East along said section line a distance of 13.29 feet to a found iron pipe; THENCE South 00°36'32" East a distance of 65.92 feet to a found iron pipe and the POINT OF BEGINNING; THENCE North 88°58'26" East a distance of 5.68 feet to a found iron rod; THENCE South 45°48'34" East a distance of 391.86 feet to a point on a curve; THENCE along a curve to the left having a radius of 220.95 feet a delta of 32 degrees 48 minutes 10 seconds, an arc length 126.50 feet and a chord which bears South 62°13'06" East having a chord distance of 124.78 feet to a found iron pipe; THENCE South 00°41'04" East a distance of 186.83 feet; THENCE South 40°24'54" West a distance of 600.90 feet to a found iron pipe; THENCE S 17° 27'06" W a distance of 292.41 feet; THENCE N 43°21'51" W a distance of 240.20 feet; THENCE N 35°29'07" W a distance of 252.94 feet; THENCE N 46°43'24" E a distance of 161.82 feet; THENCE N 48°32'00" E a distance of 214.12 feet; THENCE N 53°10'04" E a distance of 145.93 feet; THENCE N 00°34'11" W a distance of 533.72 feet to a found iron pipe to the POINT OF BEGINNING, and containing 8.67 acres of land, more or less.


LEGAL DESCRIPTION OF WEST PARCEL - ZIEGLER TRUST

Part of Lots 1 and Lot 2 of Certified Survey Map No. 3642, located in the Northwest 1/4, Southwest 1/4 and the Northeast 1/4 of the Northeast 1/4 of Section 21, Town 2 North, Range 18 East, Town of Lyons, Walworth County, Wisconsin, described as follows: Commence at the North 1/4 Corner of said Section 21; THENCE North 89°13'52" East along the north line of the Northeast 1/4 of said Section 21, 1298.99 feet to a found iron pipe and the POINT OF BEGINNING; THENCE continue North 89°13'52" East along said section line a distance of 13.29 feet to a found iron pipe; THENCE South 00°36'32" East a distance of 65.92 feet to a found iron pipe; THENCE South 53°10'04" East a distance of 145.93 feet; THENCE South 48°32'00" West a distance of 214.12 feet; thence South 46°43'24" West a distance of 161.82 feet; North 89°37'23" West a distance of 359.34 feet to a found iron pipe; THENCE North 37°57'57" East a distance of 1,194.89 feet to the POINT OF BEGINNING, and containing 6.68 acres of land, more or less.

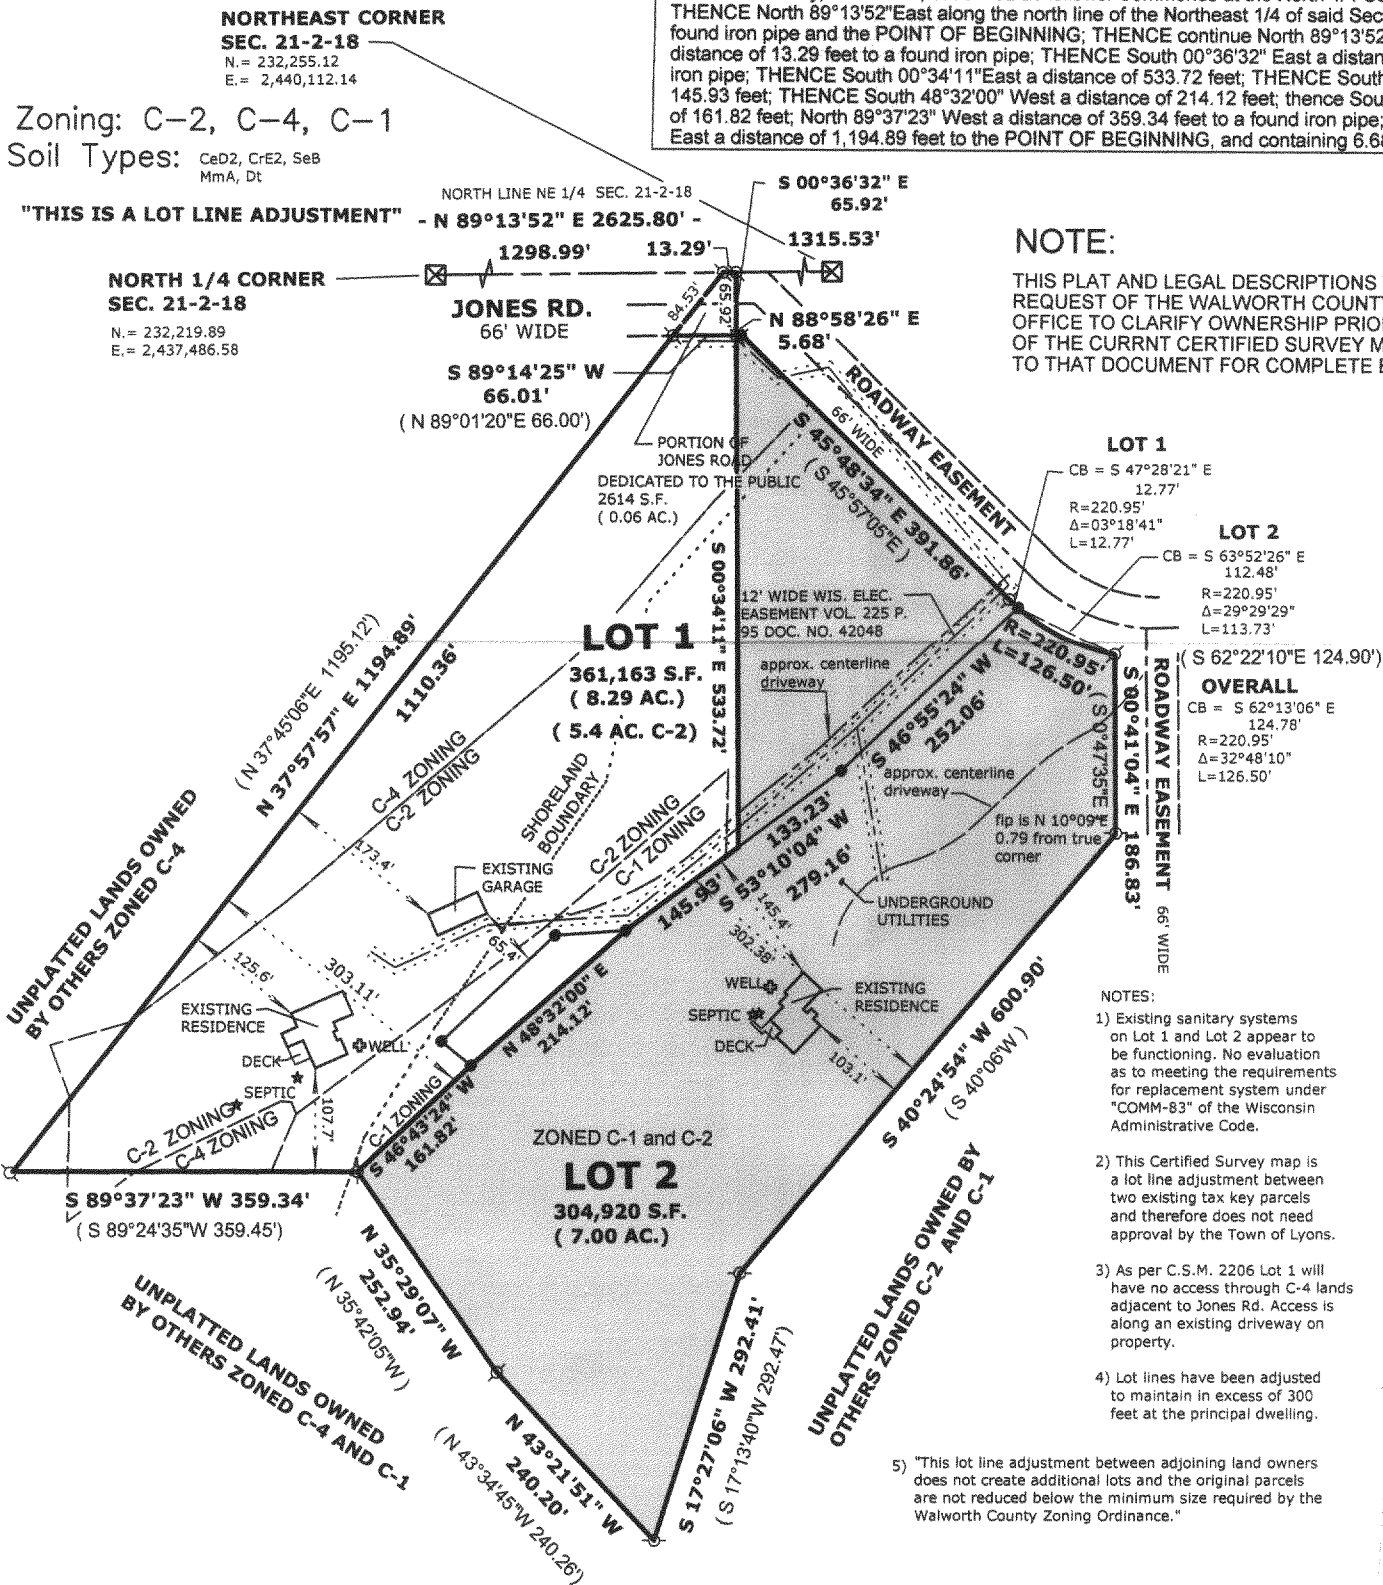

LEGEND

- FOUND IRON PIPE
- FOUND IRON ROD
- FOUND COUNTY MONUMENT
- FOUND CONCRETE MONUMENT
- CHISEL CUT IN CONCRETE
- SET IRON ROD, 24" LONG, WEIGHING 1.5 LBS./LINEAL FT., 3/4" DIA.
- (x x) RECORDED AS DIMENSION
- EXISTING FENCE

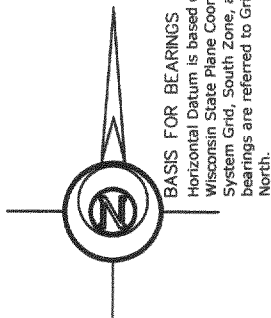

SCALE: 1" = 200 FEET

THIS SKETCH HAS BEEN PREPARED FROM DOCUMENTS OF RECORD FOR CLARIFICATION PURPOSES. THIS FIRM HAS COMPLETED NO CURRENT FIELD WORK CONCERNING THESE PARCELS OR CERTIFIED SURVEY MAPS.

MARK L. MIRITZ
WISCONSIN REGISTERED
LAND SURVEYOR S-2582

DATE: JUNE 17, 2005 JOB NO. 94.1010

NAB642 -1 NA3642-2

218 - 1506