
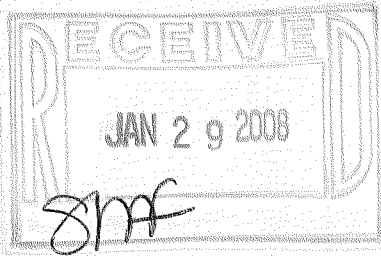
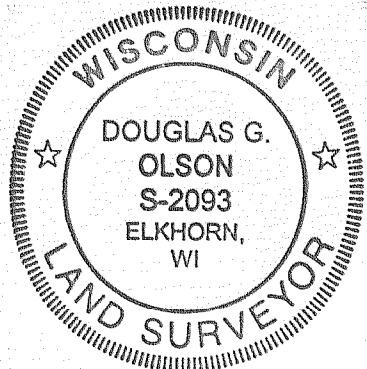


Property Exhibit

of
Parcels in Blocks 15, 16 & 17 of the
Village of Springfield,
located in the Southeast 1/4 of Section 7, Town 2 North,
Range 18 East, Town of Lyons, Walworth County, Wisconsin.

Prepared for: Lineck Family Trust
P.O. Box 32
Springfield, Wisconsin. 53176

Former Chicago, Milwaukee & St. Paul Railroad
(99' Wide)

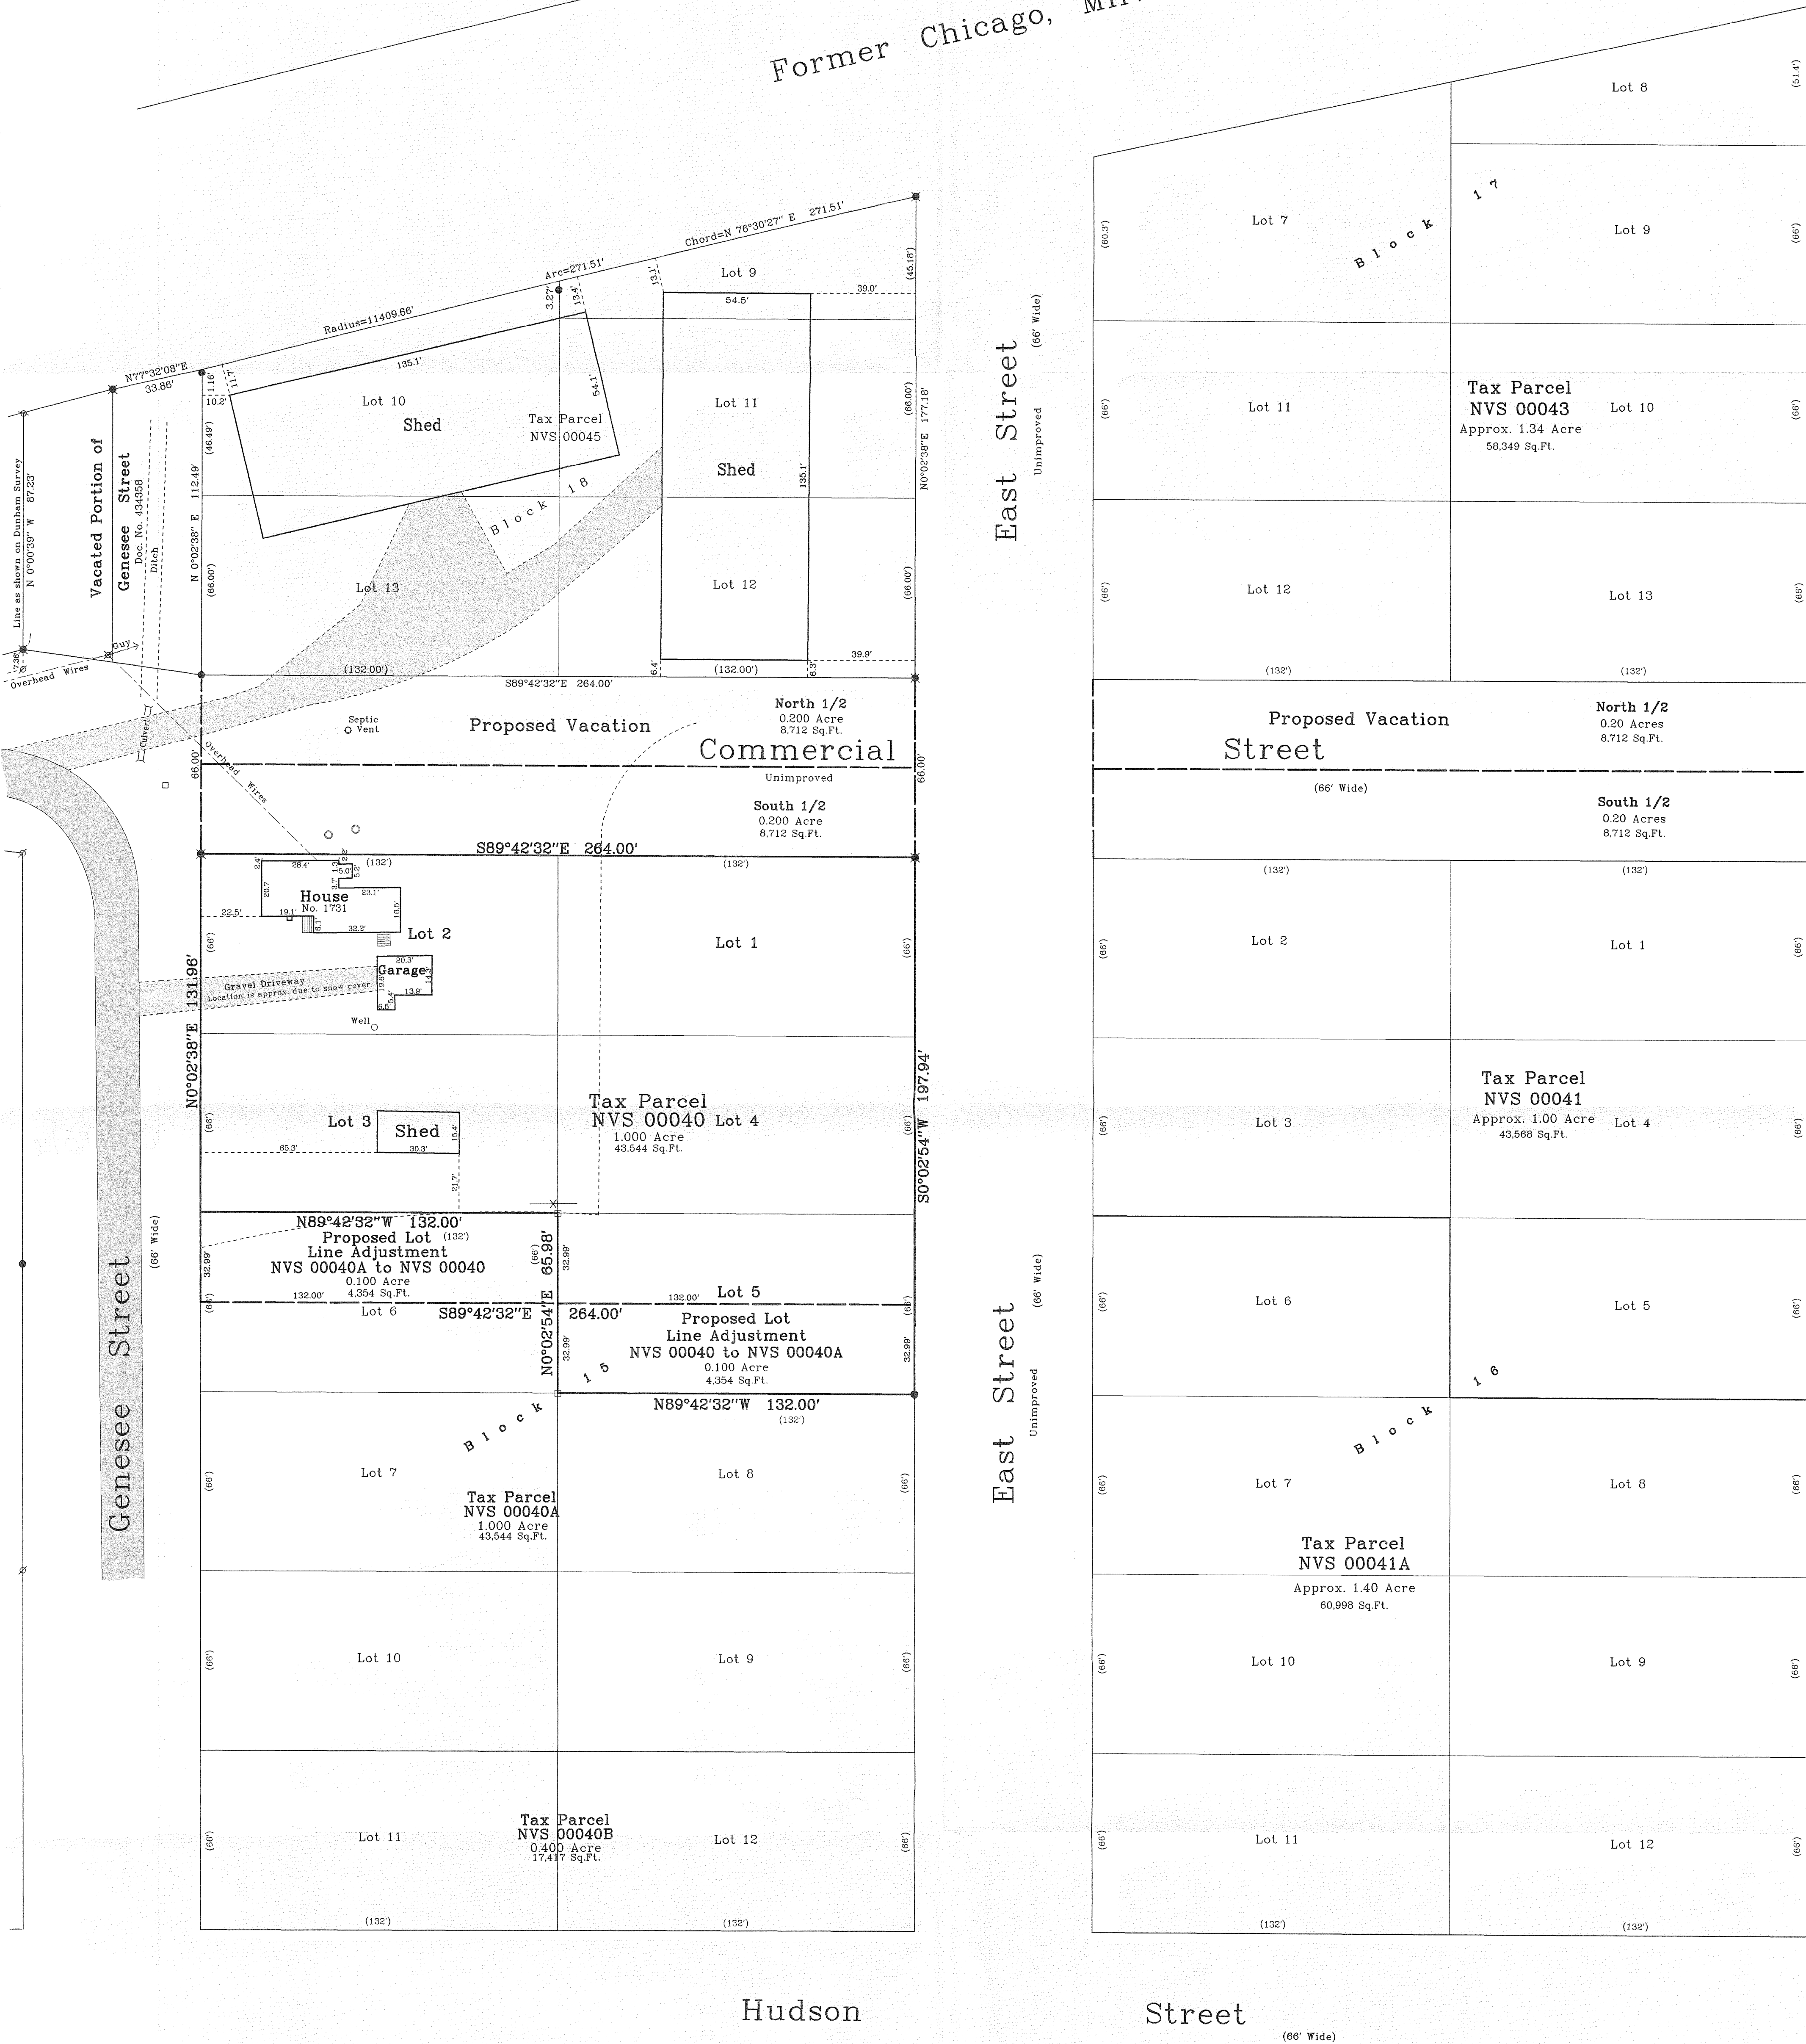

Copyright c 2007 by Jensen & Olson Land Surveying, LLC.
All rights reserved. No part of this survey plat may be reproduced or transmitted in any form by any means - graphic, electronic, or mechanical, including photocopying, tracing, or information storage and retrieval systems - without permission in writing from Douglas G. Olson, Jensen & Olson Land Surveying, LLC.

NVS-40 NVS-40A

218-1676