


CERTIFIED SURVEY NO.

CERTIFIED SURVEY MAP OF AN EXTERIOR BOUNDARY LOCATED
IN THE S.W. 1/4 OF SECTION 3, T.2N., R.18E., TOWN OF
LYONS, WALWORTH COUNTY, WISCONSIN.

OWNER: GEORGE J. & HELEN HELD
P.O. BOX 205
LYONS, WIS. 53148

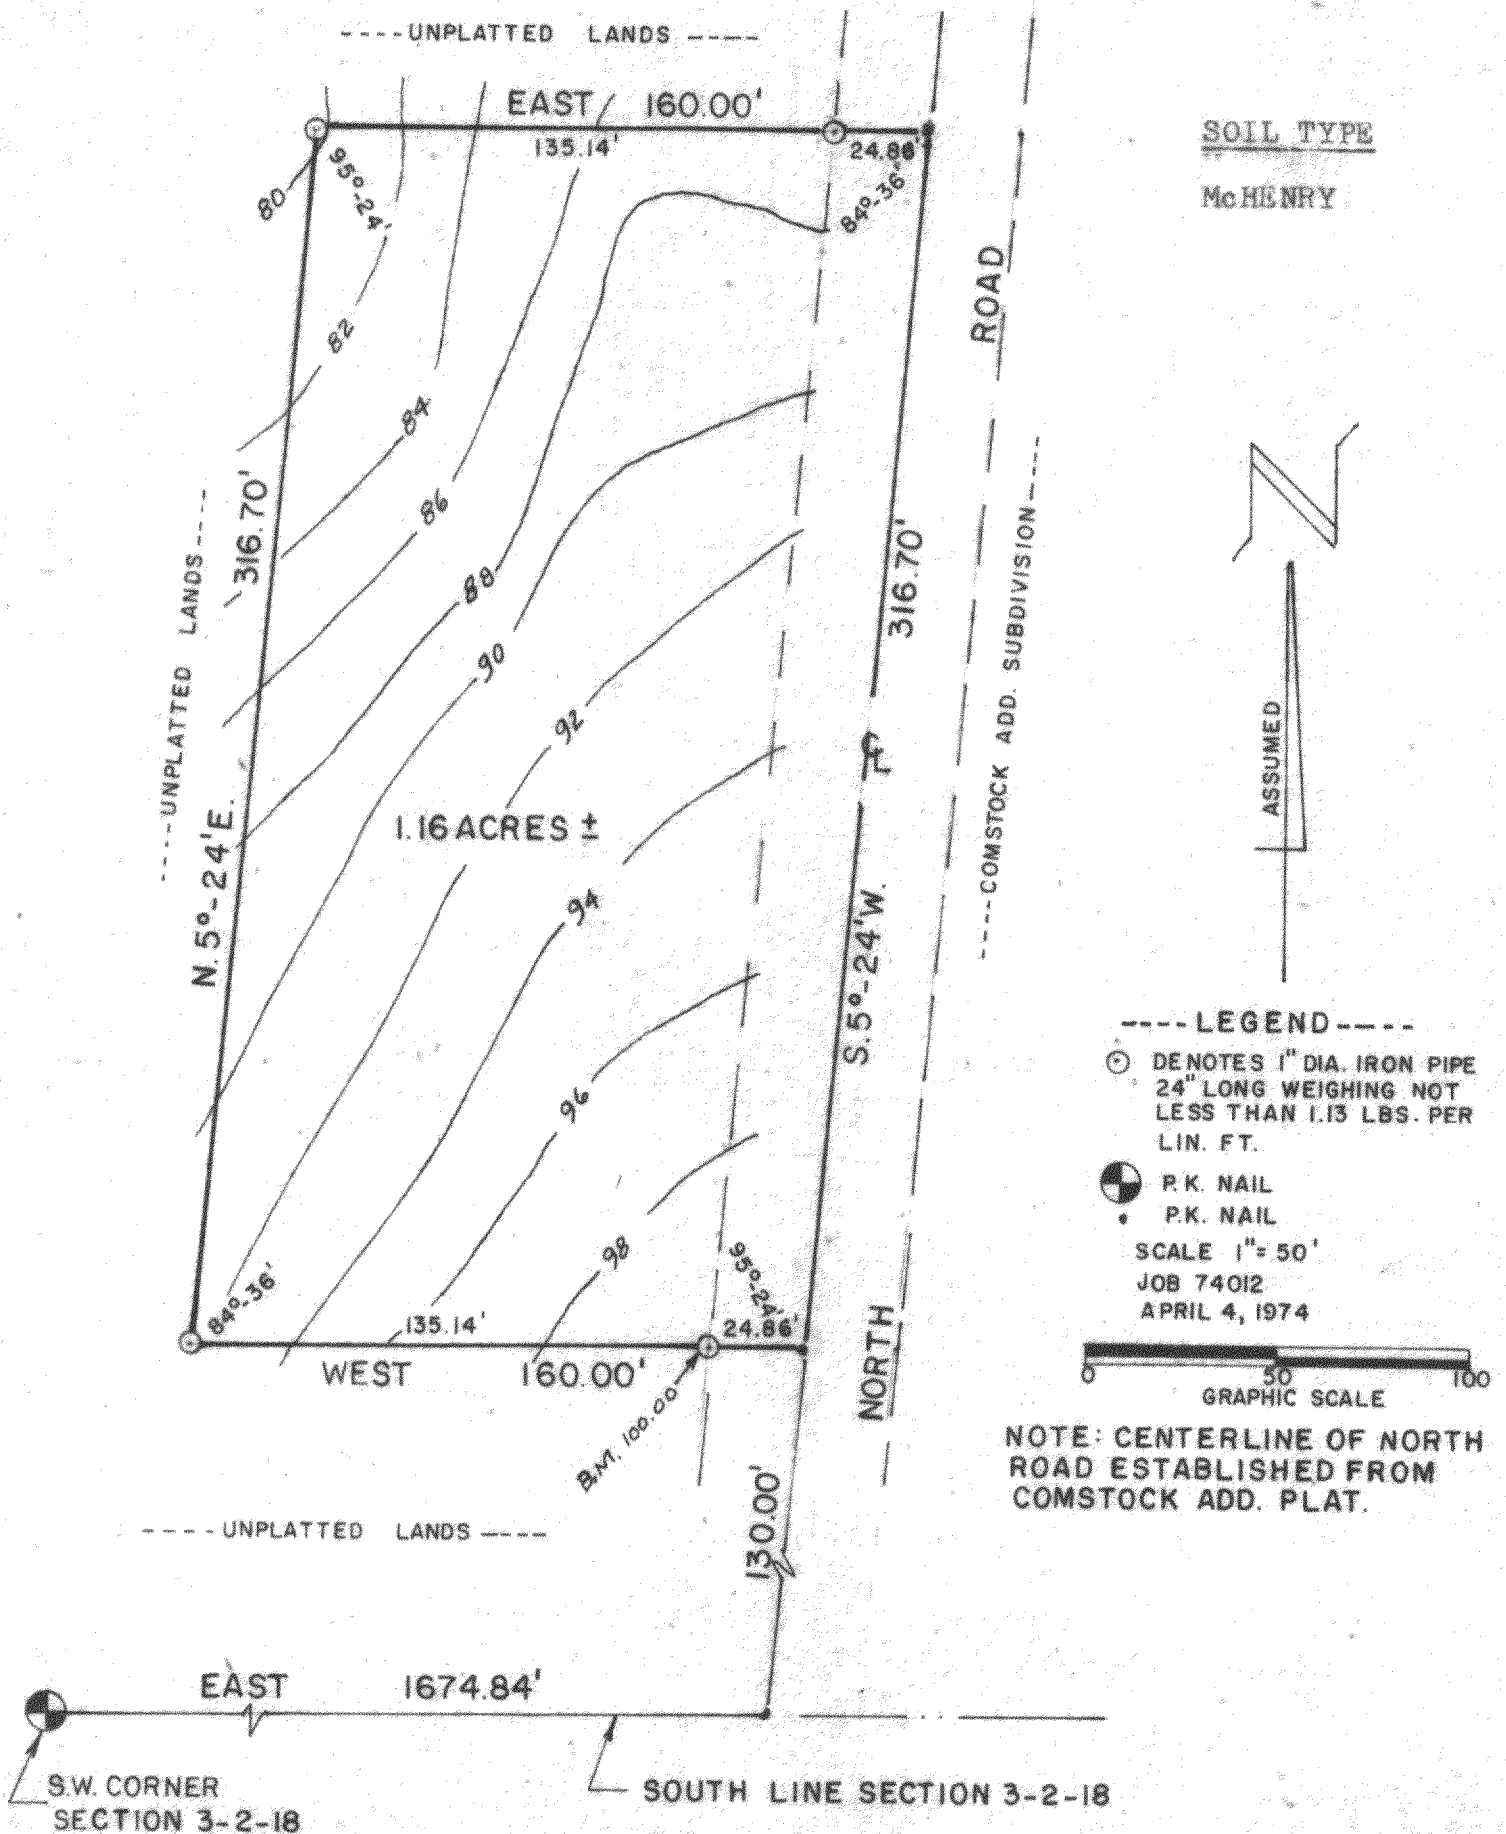

Copy of CL 354

CERTIFIED SURVEY NO.


DESCRIPTION

PART OF THE S.W. 1/4 OF SECTION 3, T.2N., R.18E., TOWN OF LYONS, WALWORTH COUNTY, WISCONSIN AND MORE PARTICULARLY DESCRIBED AS FOLLOWS: COMMENCE AT THE S.W. CORNER OF SAID SECTION, THENCE EAST ALONG THE SOUTH LINE OF SAID SECTION 1674.84 FEET, THENCE N.5°-24'E. ALONG THE CENTERLINE OF NORTH ROAD 130.00 FEET TO THE POINT OF BEGINNING OF THE FOLLOWING DESCRIBED PARCEL, THENCE WEST 160.00 FEET, THENCE N.5°-24'E. 316.70 FEET, THENCE EAST 160.00 FEET, THENCE S.5°-24'W. ALONG THE CENTERLINE OF NORTH ROAD 316.70 FEET TO THE POINT OF BEGINNING.

SAID PARCEL CONTAINS 1.16 ACRES OF LAND MORE OR LESS.

SAID PARCEL BEING SUBJECT TO RIGHTS OF PUBLIC OVER EAST SIDE FOR HIGHWAY PURPOSES.

SURVEYORS CERTIFICATE: I, GREGORY A. REESMAN, SURVEYOR, DO HEREBY CERTIFY THAT I HAVE SURVEYED THE PROPERTY HEREON DESCRIBED AND THAT THE PLAT IS A CORRECT REPRESENTATION OF ALL LOT LINES. I FURTHER CERTIFY THAT I HAVE FULLY COMPLIED WITH CHAPTER 236.34 OF THE WISCONSIN STATUTES AND LAND DIVISION (SUBDIVISION) ORDINANCE FOR WALWORTH COUNTY, WISCONSIN.

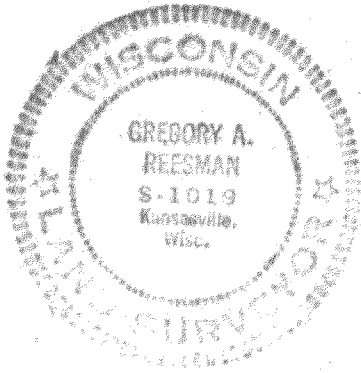

Gregory A. Reesman

GREGORY A. REESMAN
LAND SURVEYOR S-1019
KANSASVILLE, WISCONSIN

APPROVED THIS _____ DAY OF _____, 1974 AS PROVIDED BY
CHAPTER 236.34 OF THE WISCONSIN STATUTES AND LAND DIVISION (SUBDIVISION)
ORDINANCE OF WALWORTH COUNTY, WISCONSIN.

CHAIRMAN: WALWORTH COUNTY PARK
AND PLANNING COMMISSION