


HAROLD H. KOLB

REGISTERED PROFESSIONAL LAND SURVEYOR
LAKE GENEVA, WISCONSIN

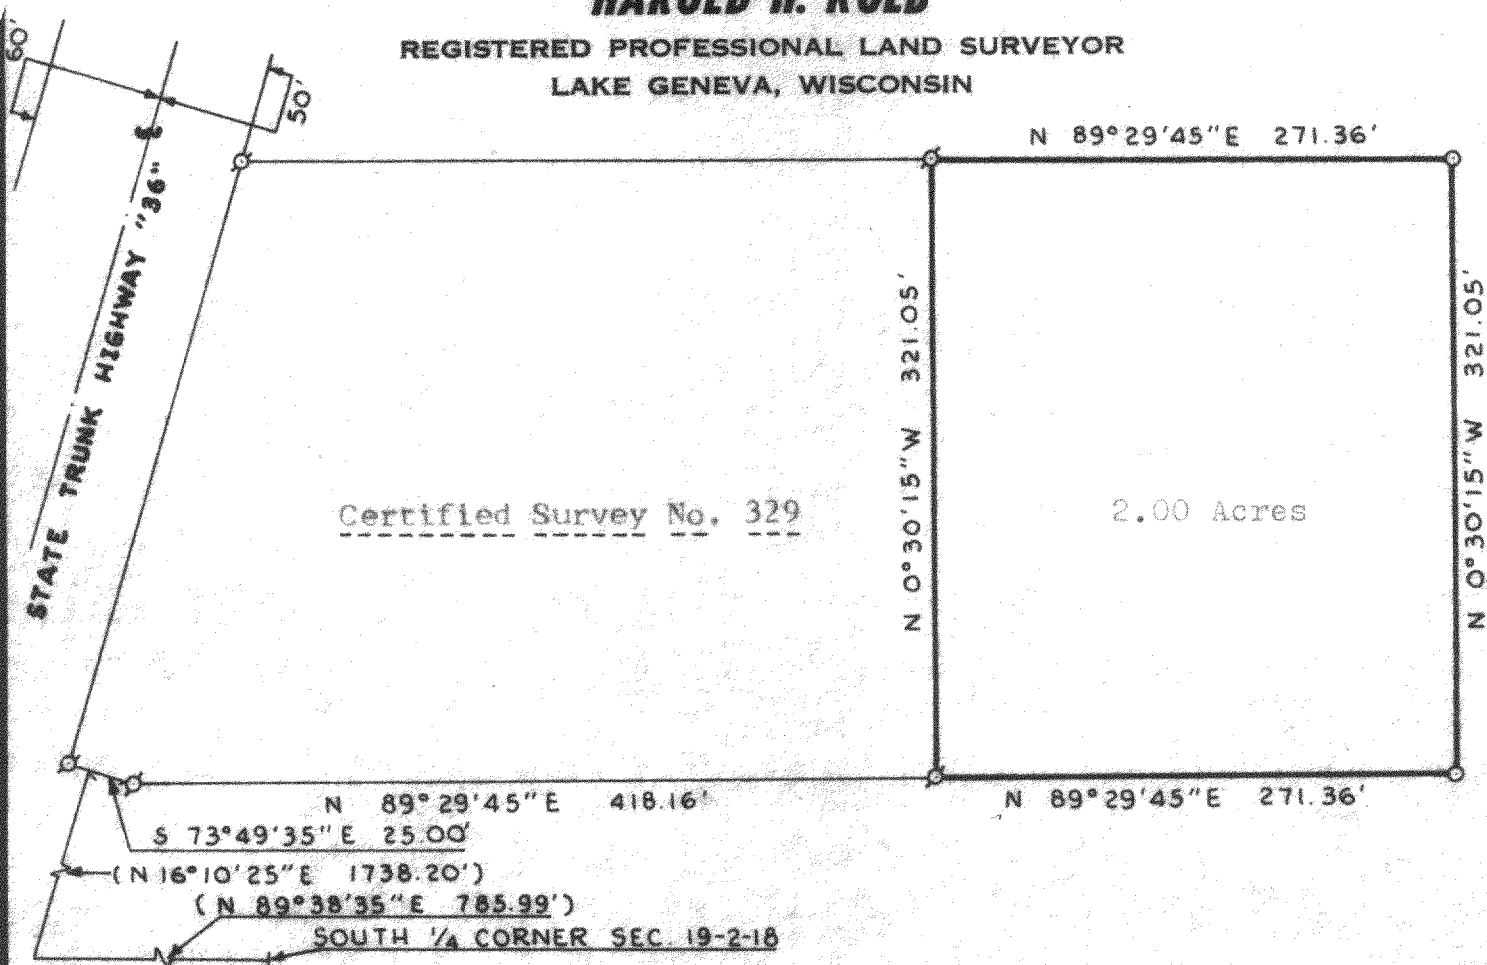


PLAT OF SURVEY OF

A parcel of land located in the Southeast $\frac{1}{4}$ of Section 19, T 2 N, R 18 E, Walworth County, Wisconsin, and described as follows: Commencing at the South $\frac{1}{4}$ corner of said Section 19; thence S 89°38'35" W 785.99 feet; thence N 16°10'25" E 1738.20 feet; thence S 73°49'35" E 25.00 feet; thence N 89°29'45" E 418.16 feet to the place of beginning; thence N 0°30'15" W 321.05 feet; thence N 89°29'45" E 271.36 feet; thence S 0°30'15" E 321.05 feet; thence S 89°29'45" W 271.36 feet to the place of beginning; containing 2.00 acres.

NOTE: This parcel is to be used as a lot-line adjustment. Recorded bearings and distances are as shown on the plat of the right-of-way for U. S. Highway "12," Project T04-1(21)

LEGEND

- φ - IRON PIPE FOUND
- - IRON PIPE PLACED
- - CONCRETE MONUMENT
- x - SPIKE
- () - Recorded As

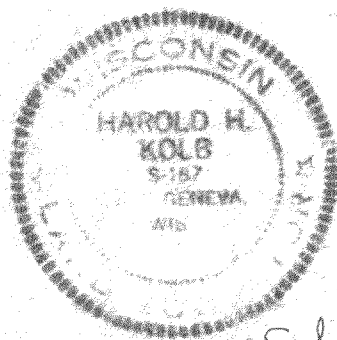

N



SCALE: 1"=100'

I, HAROLD H. KOLB, DO HEREBY CERTIFY THAT I HAVE SURVEYED THE PROPERTY HEREON DESCRIBED ACCORDING TO THE OFFICIAL RECORDS, AND THAT THE PLAT HEREON IS A CORRECT REPRESENTATION OF THE LOT LINES.

Harold H. Kolb
HAROLD H. KOLB
WISCONSIN REGISTERED LAND SURVEYOR, S-187
DATE April 10, 1974

now C. & 614
CL-329 + 4-19-2I

218-171