

NOTE: BEARINGS ARE REFERENCED TO
CERTIFIED SURVEY MAP NO. 2793.

N






SCALE 1"=100'

LEGEND

- - IRON PIPE FOUND
- - 1" DIA. IRON PIPE SET
- * - WOOD FENCE
- () - RECORDED AS

ABELL SURVEYING & MAPPING

1140 SEQUOIA STREET • DELAVAN, WISCONSIN 53115
262-728-6737

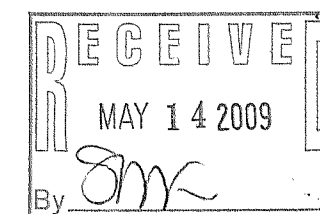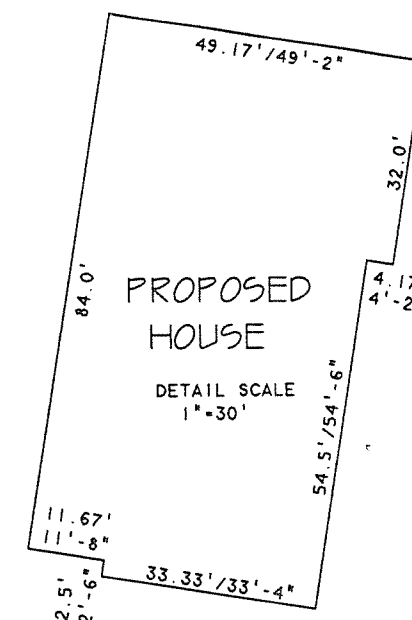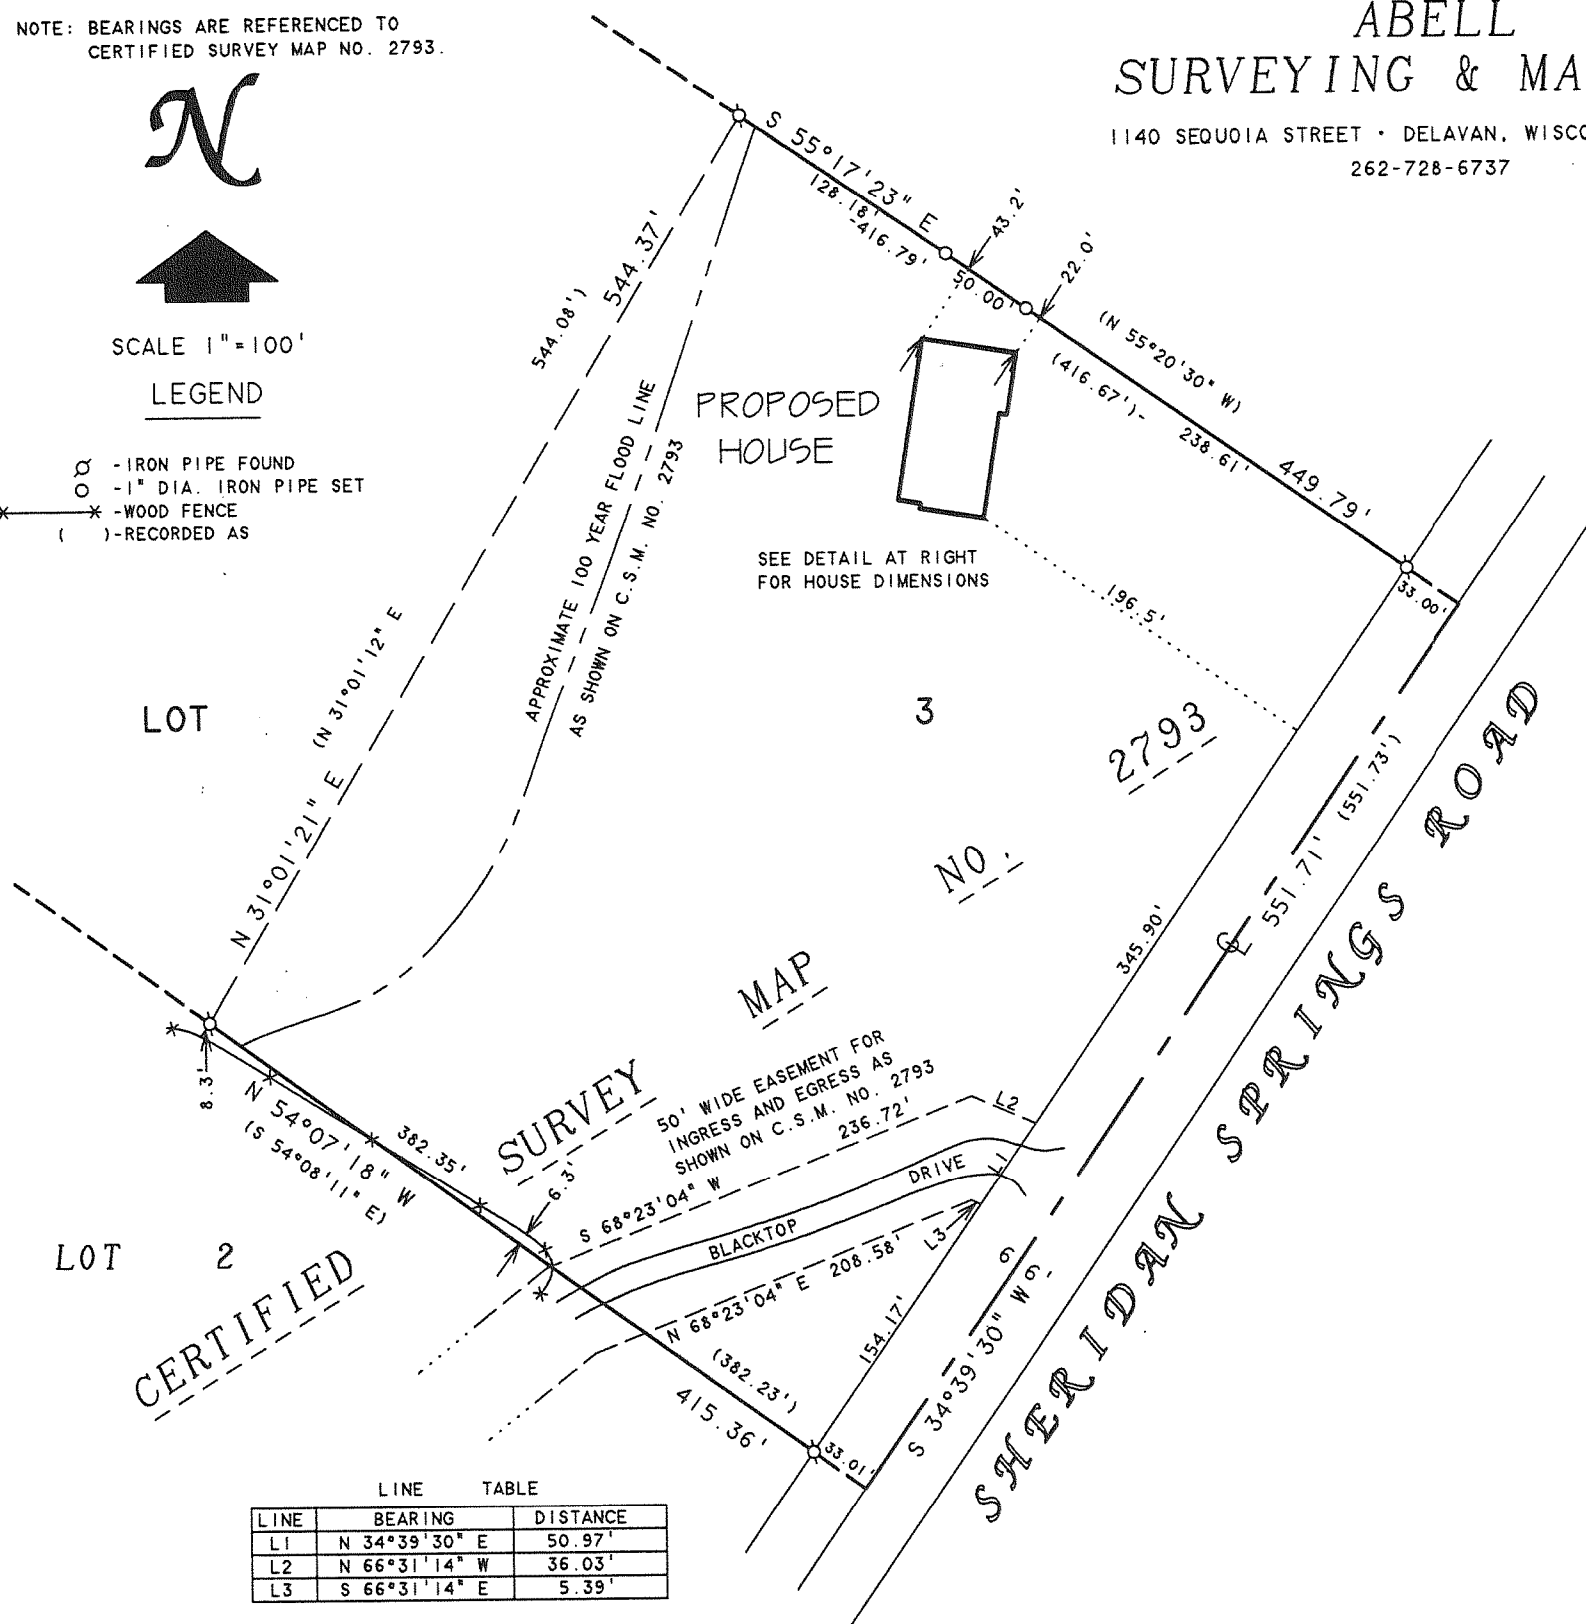

PLAT OF SURVEY OF

PART OF LOT 3 OF CERTIFIED SURVEY MAP NO. 2793, LOCATED IN THE NORTHEAST 1/4 OF SECTION 20, T2N, R18E, TOWN OF LYONS, WALWORTH COUNTY, WISCONSIN.

I, DAVID F. ABELL, DO HEREBY CERTIFY THAT I HAVE SURVEYED THE PROPERTY HEREON DESCRIBED ACCORDING TO THE OFFICAL RECORDS AND THAT THE PLAT HEREON IS A CORRECT REPRESENTATION OF THE PROPERTY LINES TO THE BEST OF MY KNOWLEDGE AND BELIEF.

David F. Abell

DAVID F. ABELL
WISCONSIN REGISTERED LAND SURVEYOR, S-1596

October 7, 2008

DATE JOB NUMBER - 08040
NOTE: THIS IS NOT A CERTIFIED COPY UNLESS SEALED.

ORDERED BY: R & D BUILDERS
3116 ROYAL OAKS DRIVE
ELKHORN, WI 53121

NA2793 3

218-1718