


HAROLD H. KOLB


REGISTERED PROFESSIONAL LAND SURVEYOR
LAKE GENEVA, WISCONSIN

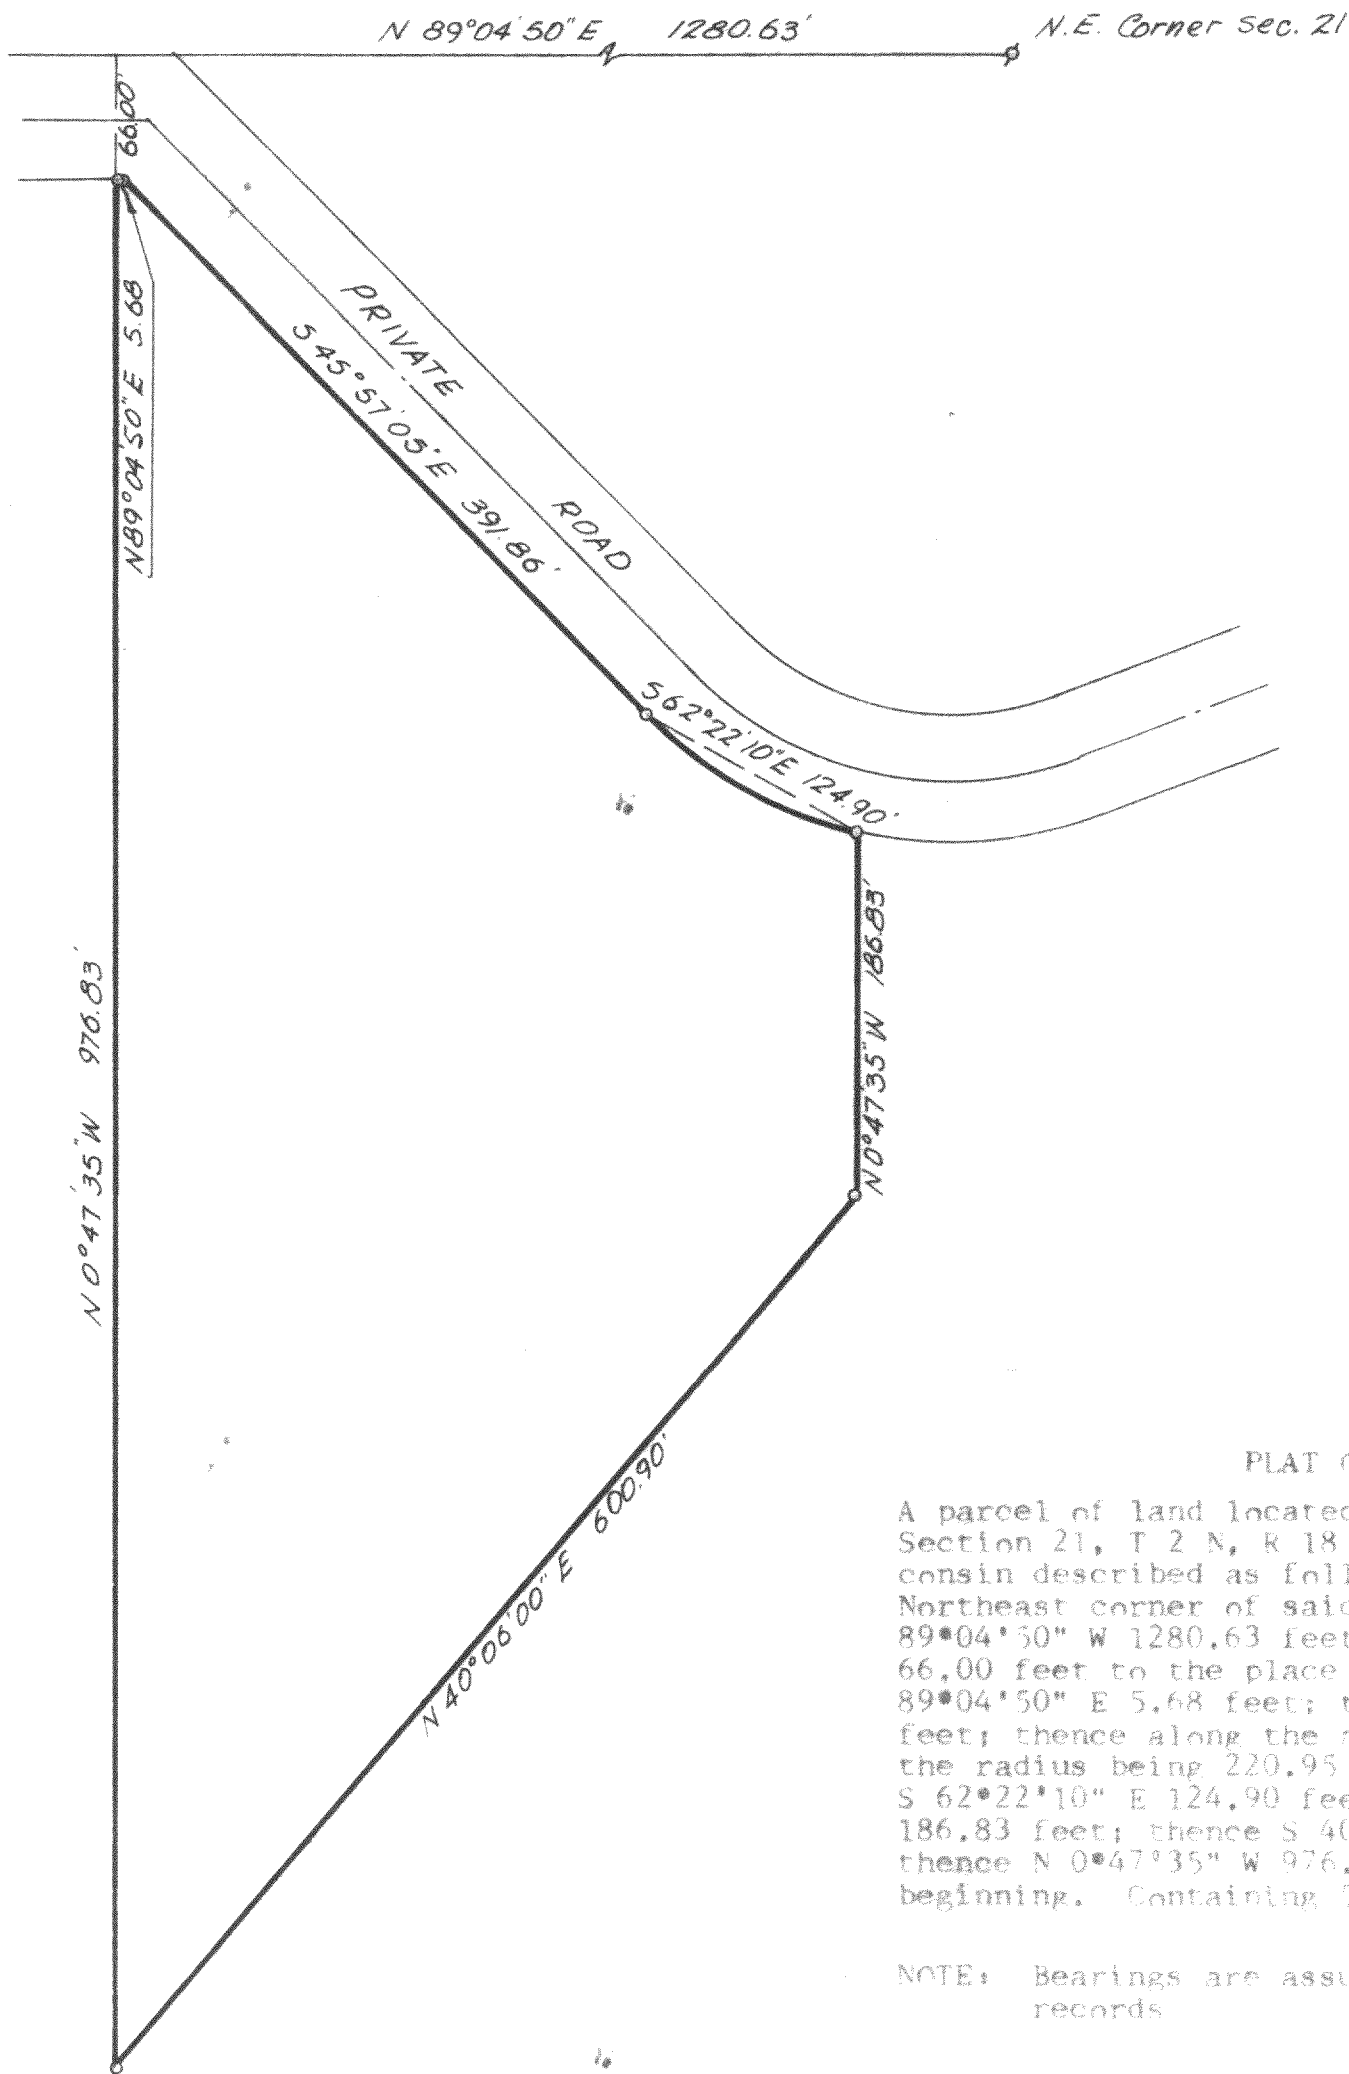

PLAT OF SURVEY OF

A parcel of land located in the Northeast $\frac{1}{4}$ of Section 21, T 2 N, R 18 E, Walworth County, Wisconsin described as follows: Commencing at the Northeast corner of said Section 21; thence S $89^{\circ}04'50''$ W 1280.63 feet; thence S $0^{\circ}47'35''$ W 66.00 feet to the place of beginning; thence N $89^{\circ}04'50''$ E 5.68 feet; thence S $45^{\circ}57'05''$ E 391.86 feet; thence along the arc of a curve to the left, the radius being 220.95 feet and the chord bearing S $62^{\circ}22'10''$ E 124.90 feet; thence S $0^{\circ}47'35''$ E 186.83 feet; thence S $40^{\circ}06'00''$ W 600.90 feet; thence N $0^{\circ}47'35''$ W 976.83 feet to the place of beginning. Containing 5.10 acres.

NOTE: Bearings are assumed from previous survey records

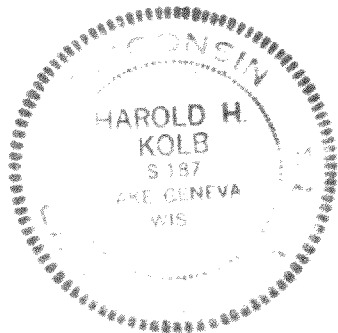

N



Scale: 1"=100'

LEGEND

- ⌵ — IRON PIPE FOUND
- — IRON PIPE PLACED
- — CONCRETE MONUMENT
- x — SPIKE

I, HAROLD H. KOLB, DO HEREBY CERTIFY THAT I HAVE SURVEYED THE PROPERTY HEREON DESCRIBED ACCORDING TO THE OFFICIAL RECORDS, AND THAT THE PLAT HEREON IS A CORRECT REPRESENTATION OF THE LOT LINES.

Harold H. Kolb

HAROLD H. KOLB
WISCONSIN REGISTERED LAND SURVEYOR, S-187
DATE December 13, 1973