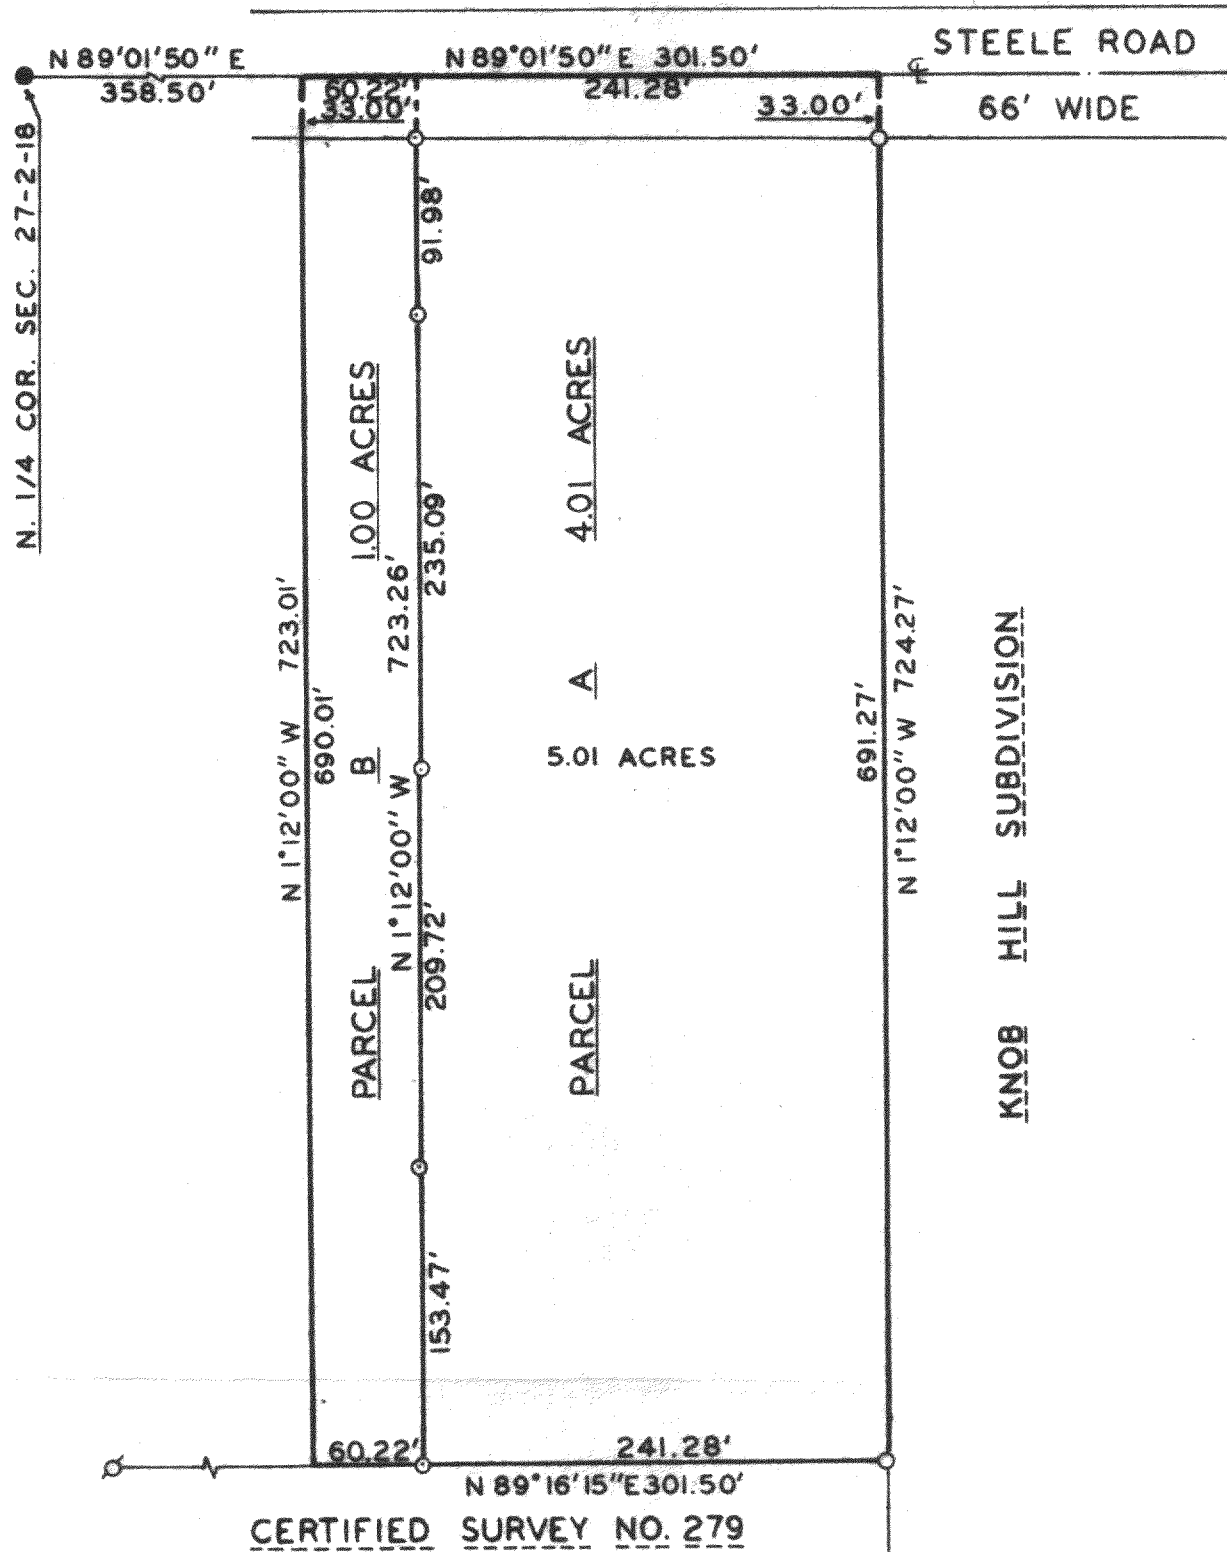


HAROLD H. KOLBREGISTERED PROFESSIONAL LAND SURVEYOR
LAKE GENEVA, WISCONSIN

PLAT OF

A PARCEL OF LAND LOCATED IN THE NORTHEAST 1/4 OF SECTION 27, T2N, R18E, WALWORTH COUNTY, WISCONSIN, AND DESCRIBED AS FOLLOWS: COMMENCING AT THE NORTH 1/4 CORNER OF SAID SECTION 27; THENCE N 89°01'50" E 358.50 FEET TO THE PLACE OF BEGINNING; THENCE CONTINUE N 89°01'50" E 301.50 FEET; THENCE S 1°12'00" E 724.27 FEET; THENCE S 89°16'15" W 301.50 FEET; THENCE N 1°12'00" W 723.01 FEET TO THE PLACE OF BEGINNING. CONTAINING 5.01 ACRES.

NOTE: BEARINGS ARE ASSUMED AS SHOWN ON EXISTING SURVEY RECORDS.

OWNER: MICHAEL R. KATZENBURG



SCALE: 1" = 100'

LEGEND

- φ — IRON PIPE FOUND
- — IRON PIPE PLACED
- — CONCRETE MONUMENT
- x — SPIKE



Harold H. Kolb
 HAROLD H. KOLB
 WISCONSIN REGISTERED LAND SURVEYOR, S-187

DATE

July 29, 1976

REVISED DATE: JUNE 9, 1977

KOLB LAND CONSULTING, INC.
LAND SURVEYING, ENGINEERING (Elkhorn Office), LAND PLANNING

HAROLD H. KOLB, RLS	• 415 BROAD ST., LAKE GENEVA, WI 53147	• 414-248-3697
EUGENE A. BLOMQUIST, RLS	• 144 W. MAIN ST., WHITEWATER, WI 53190	• 414-473-4150
A. DAVID JOHNSON, RLS	• 203 W. WALWORTH, ELKHORN, WI 53121	• 414-723-3700
GARY P. WELSH, PE	• 203 W. WALWORTH, ELKHORN, WI 53121	• 414-723-3700

DESCRIPTION OF

PARCELS OF LAND LOCATED IN THE NORTHEAST 1/4 OF SECTION 27,
T2N, R18E, WALWORTH COUNTY, WISCONSIN, DESCRIBED AS FOLLOWS:

PARCEL A--COMMENCING AT THE NORTH 1/4 CORNER OF SAID
SECTION 27; THENCE N 89°01'50" E 418.72 FEET TO THE PLACE
OF BEGINNING; THENCE CONTINUE N 89°01'50" E 241.28 FEET;
THENCE S 1°12'00" E 724.27 FEET; THENCE S 89°16'15" W 241.28
FEET; THENCE N 1°12'00" W 723.26 FEET TO THE PLACE OF
BEGINNING. CONTAINING 4.01 ACRES.

PARCEL B--COMMENCING AT THE NORTH 1/4 CORNER OF SAID SECTION
27; THENCE N 89°01'50" E 358.50 FEET TO THE PLACE OF BEGIN-
NING; THENCE CONTINUE N 89°01'50" E 60.22 FEET; THENCE
S 1°12'00" E 723.26 FEET; THENCE S 89°16'15" W 60.22 FEET;
THENCE N 1°12'00" W 723.01 FEET TO THE PLACE OF BEGINNING.
CONTAINING 1.00 ACRES.

DATE: JUNE 9, 1977