


159063
159063S1.DWG

PLAT OF SURVEY

* REFER TO A CURRENT TITLE REPORT FOR EASEMENTS, RESTRICTIONS OR COVENANTS OF RECORD THAT MAY AFFECT THIS LAND. *

SURVEY PREPARED FOR: HUMMEL CONSTRUCTION
N1958 COUNTY ROAD "O" SOUTH
DELAVAN, WI 53115

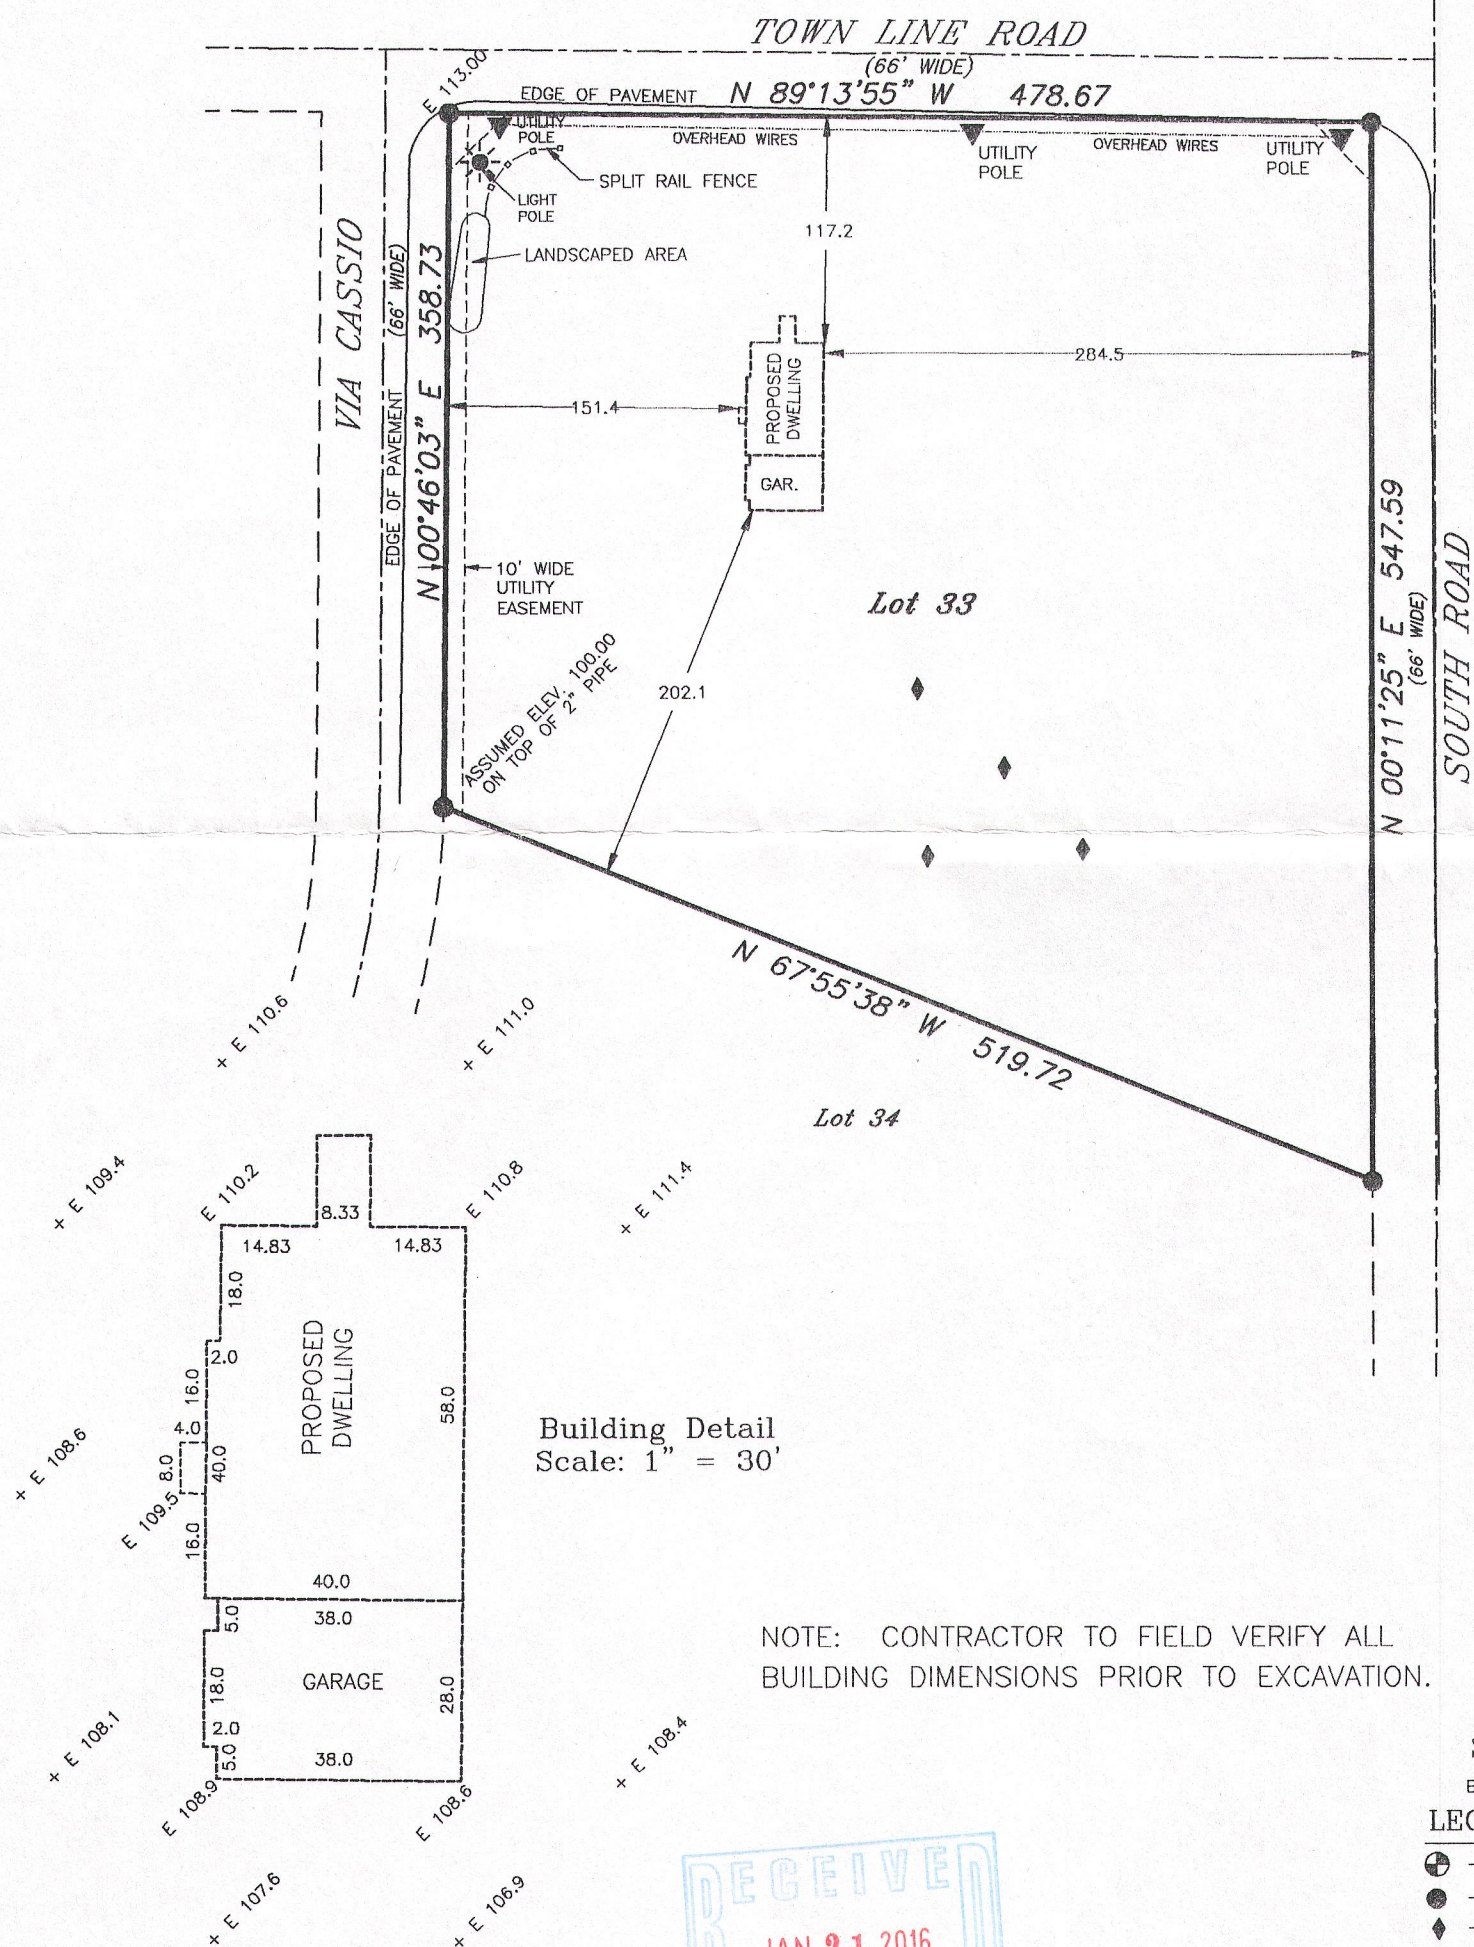

Building Detail
Scale: 1" = 30'

NOTE: CONTRACTOR TO FIELD VERIFY ALL BUILDING DIMENSIONS PRIOR TO EXCAVATION.

SCALE: 1" = 100'

BEARING BASE: AS RECORDED AS.

LEGEND

-  - FOUND CONCRETE MONUMENT
 - FOUND IRON PIPE
 - SOIL BORINGS
 - FENCE
() - RECORDED AS
+E108.0 - EXISTING SPOT ELEVATION
ASSUMED DATUM

I HEREBY CERTIFY THAT I HAVE SURVEYED THE ABOVE DESCRIBED PROPERTY AND THE ABOVE MAP IS A TRUE REPRESENTATION THEREOF AND SHOWS THE SIZE AND LOCATION OF THE PROPERTY, THE LOCATION OF ALL VISIBLE STRUCTURES AND DIMENSIONS OF ALL PRINCIPAL BUILDINGS THEREON, BOUNDARY FENCES, APPARENT EASEMENTS, ROADWAY AND VISIBLE ENCROACHMENTS, IF ANY.

THIS SURVEY IS MADE FOR THE PRESENT OWNERS OF THE PROPERTY, AND ALSO THOSE WHO PURCHASE, OR GUARANTEE THE TITLE THERETO WITHIN (1) YEAR FROM THE DATE HEREOF.

DATED AT WATERFORD, WI THIS 29th DAY OF JUNE 20 15

RECERTIFIED

RECEIVED
JAN 21 2016
By: *ja*

DATE OF 0000 0000

James B. Foat