


PLAT OF SURVEY
-OF-

LOT B OF CERTIFIED SURVEY MAP NO. 1862 AS RECORDED IN VOLUME 9 OF CERTIFIED SURVEY MAPS ON PAGES 15 AND 16, DOCUMENT NO. 183971, BEING A REDIVISION OF LOT 2 OF CERTIFIED SURVEY MAP NO. 1687 AND BEING PART OF THE NORTHEAST 1/4 OF THE SOUTHWEST 1/4 OF SECTION 12, TOWN 2 NORTH, RANGE 18 EAST OF THE FOURTH PRINCIPAL MERIDIAN. SAID LAND BEING IN THE TOWNSHIP OF LYONS, COUNTY OF WALWORTH AND STATE OF WISCONSIN.

SURVEY FOR: RON AND JULIE CRAYTON

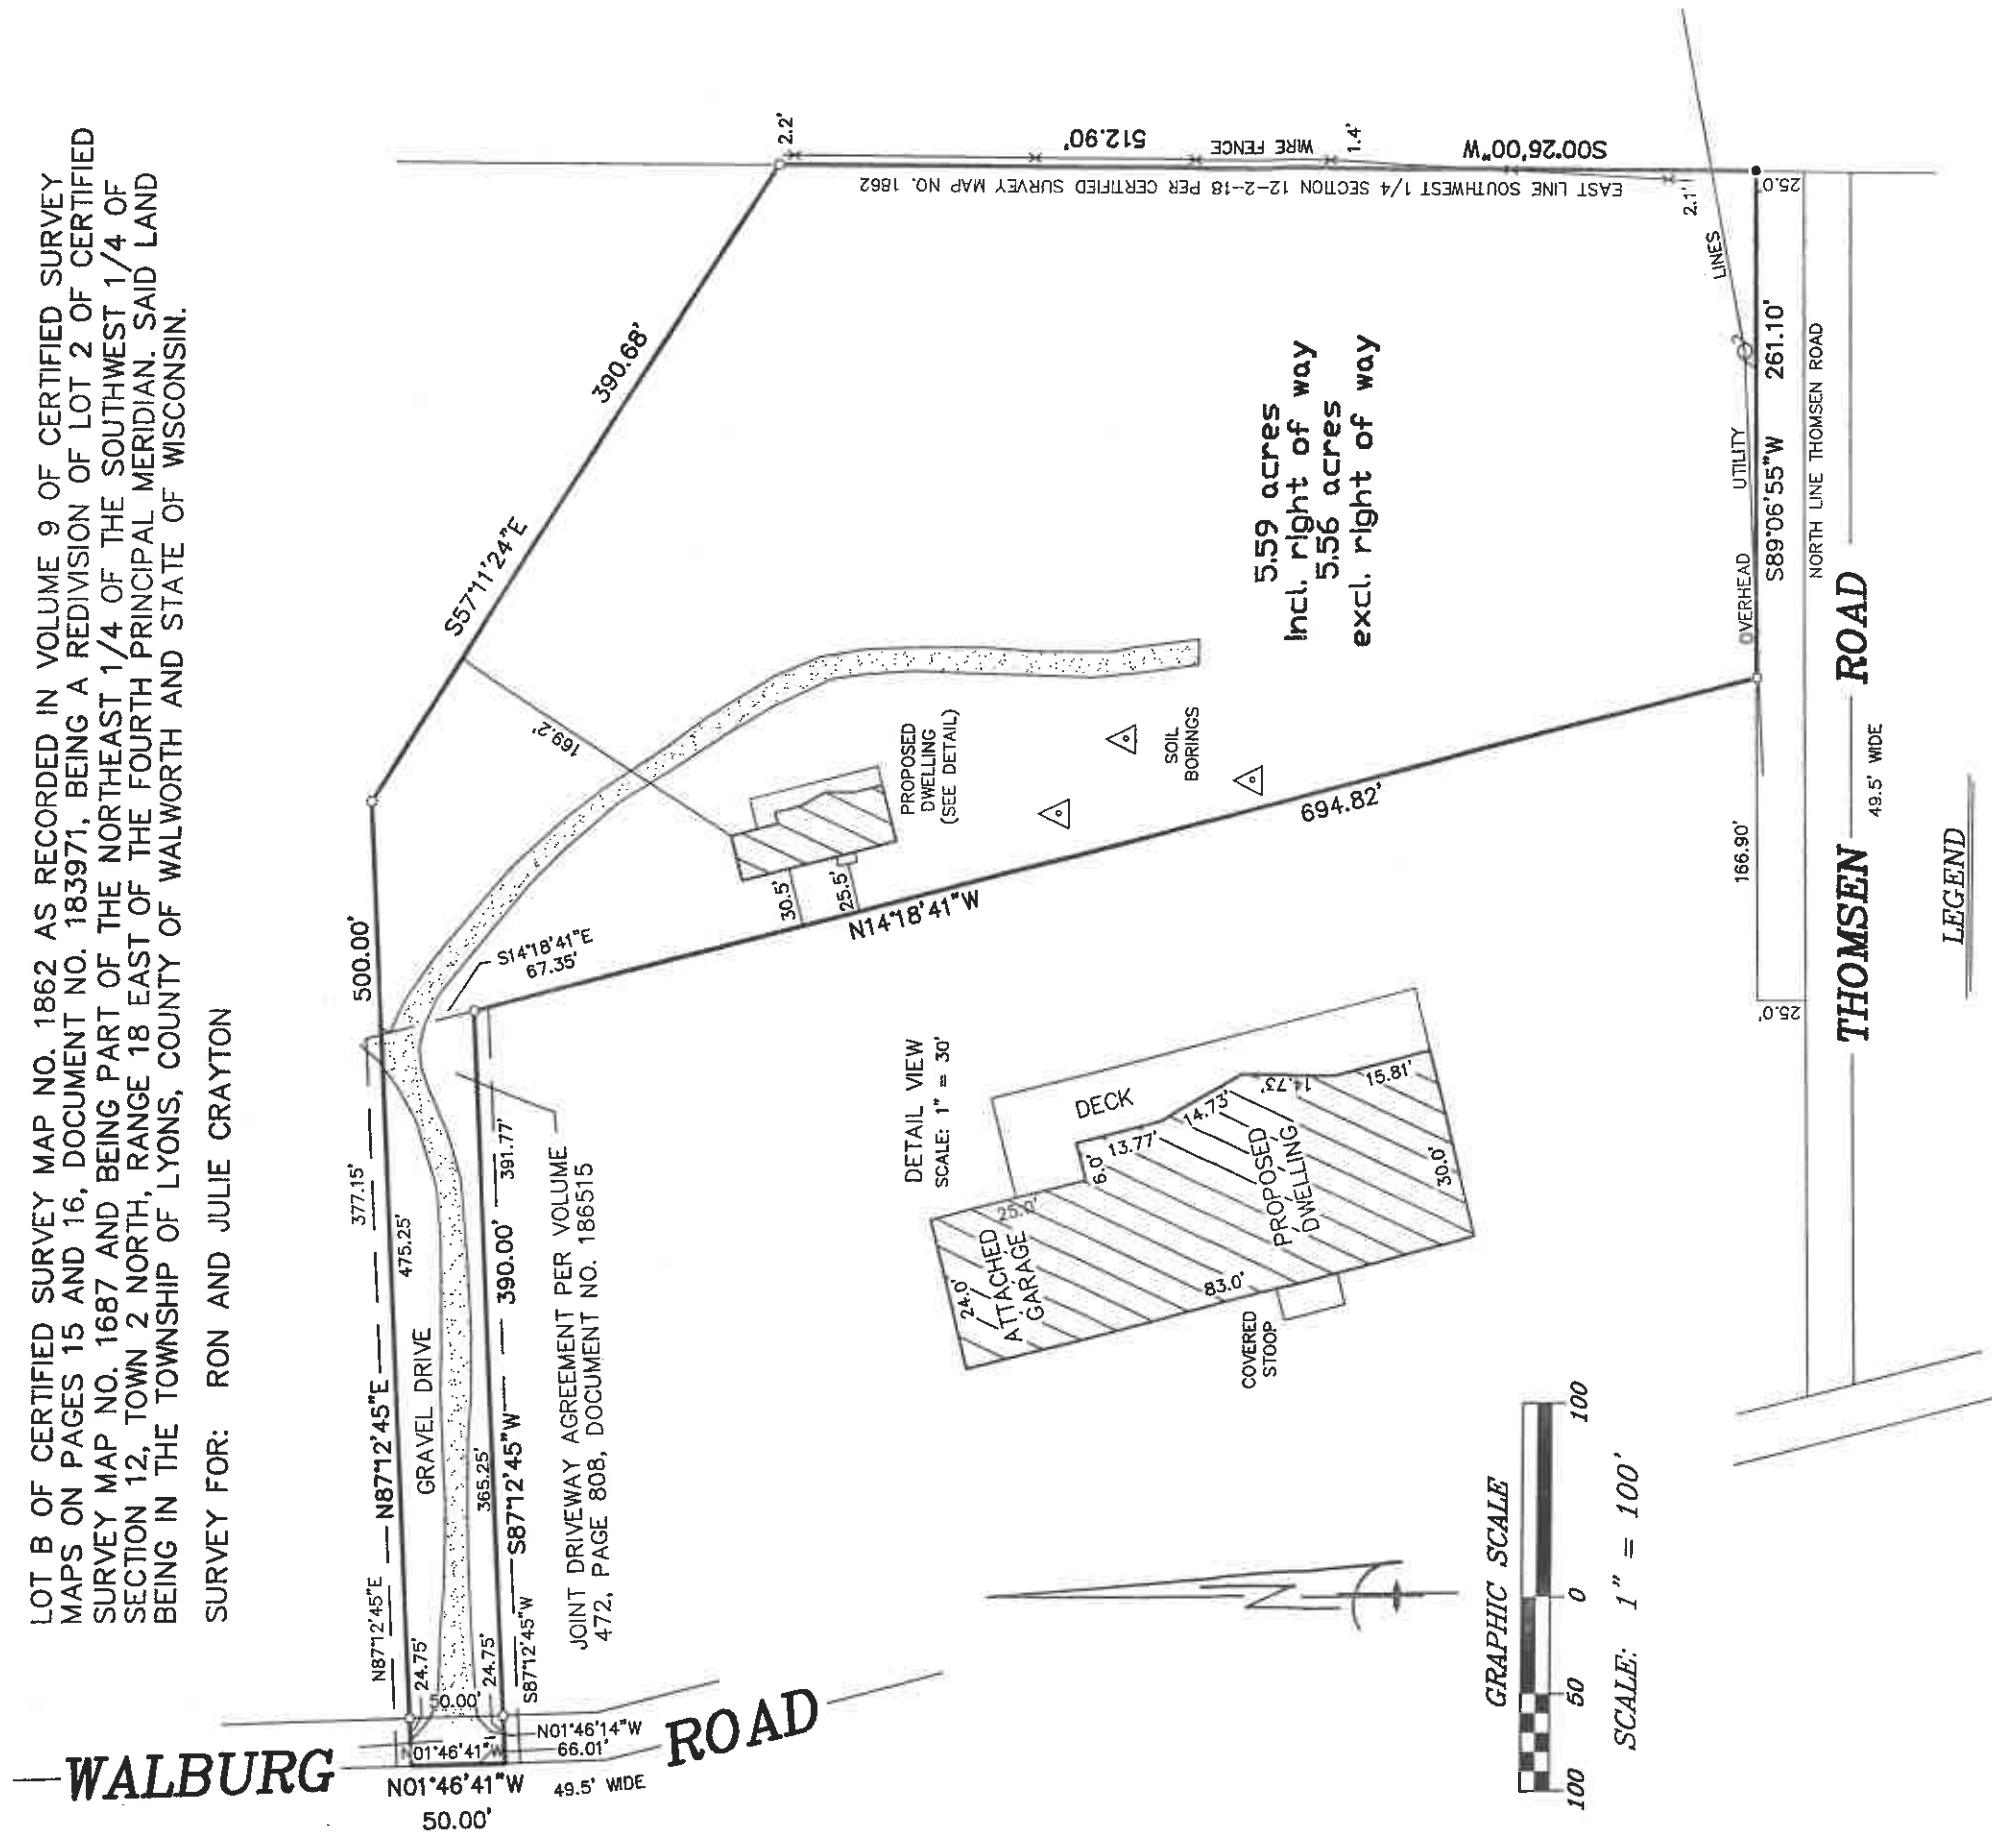

"I hereby certify that I have surveyed the above described property and that the above map is a correct representation thereof and shows the size and location of the property, its exterior boundaries, the location of all visible structures and dimensions of all principal buildings thereon, boundary fences, apparent easements, roadways and encroachments, if any."

"This survey is made for the use of the present owners of the property, and those who purchase, mortgage, or guarantee the title thereto within one year from date hereof."


PROPOSED DWELLING FIELD STAKED BY OTHERS.
SURVEY REVISED TO SHOW PROPOSED DWELLING,
LOT CORNERS NOT RELOCATED.

BEARINGS HEREON RELATE TO THE NORTH LINE
OF LOT B OF CERTIFIED SURVEY MAP NO. 1862,
ASSUMED BEARING NORTH 87°12'45" EAST.

NOTE: PARCEL DOES NOT HAVE ACCESS TO
THOMSEN ROAD.

LEGEND

- FOUND IRON PIPE
- SET IRON PIPE
- ⊙ UTILITY POLE

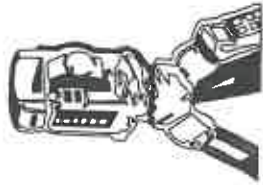

B.W. SURVEYING, INC.

LAND SURVEYS
MAPPING AND PLANNING
412 N. PINE STREET
BURLINGTON, WI 53105
(262)-767-0225

THIS IS NOT AN ORIGINAL PRINT
UNLESS THIS SEAL IS RED.

Robert J. Wetzel
ROBERT J. WETZEL S-1778

MAY 25, 2021
DATE

10433 PROP
JOB NUMBER