


PLAT OF SURVEY

LOCATION: Highway 36, Lake Geneva, Wisconsin

LEGAL DESCRIPTION: Lot 2 of **CERTIFIED SURVEY MAP NO. 3840**, being a Redivision of Lot 1 of Certified Survey Map NO. 2860, recorded in Volume 15 of Certified Survey Maps on Page 39 in the office of the Register of Deeds for Walworth County, Wisconsin, being located in part of the Northeast 1/4 of the Northwest 1/4 of Section 17, Town 2 North, Range 18 East of the Fourth Principal Meridian, in the Town of Lyons, County of Walworth and State of Wisconsin.

May 12, 2021 (Drawing Only)
June 9, 2021 Added New Foundation Plan (Not Staked)
September 28, 2021 Staked Proposed Dwelling
November 2, 2021 Revised Foundation Plan (Not Staked)
November 16, 2021 Proposed Grades Added
November 22, 2021 Re-staked Dwelling

Survey No. 112589-S

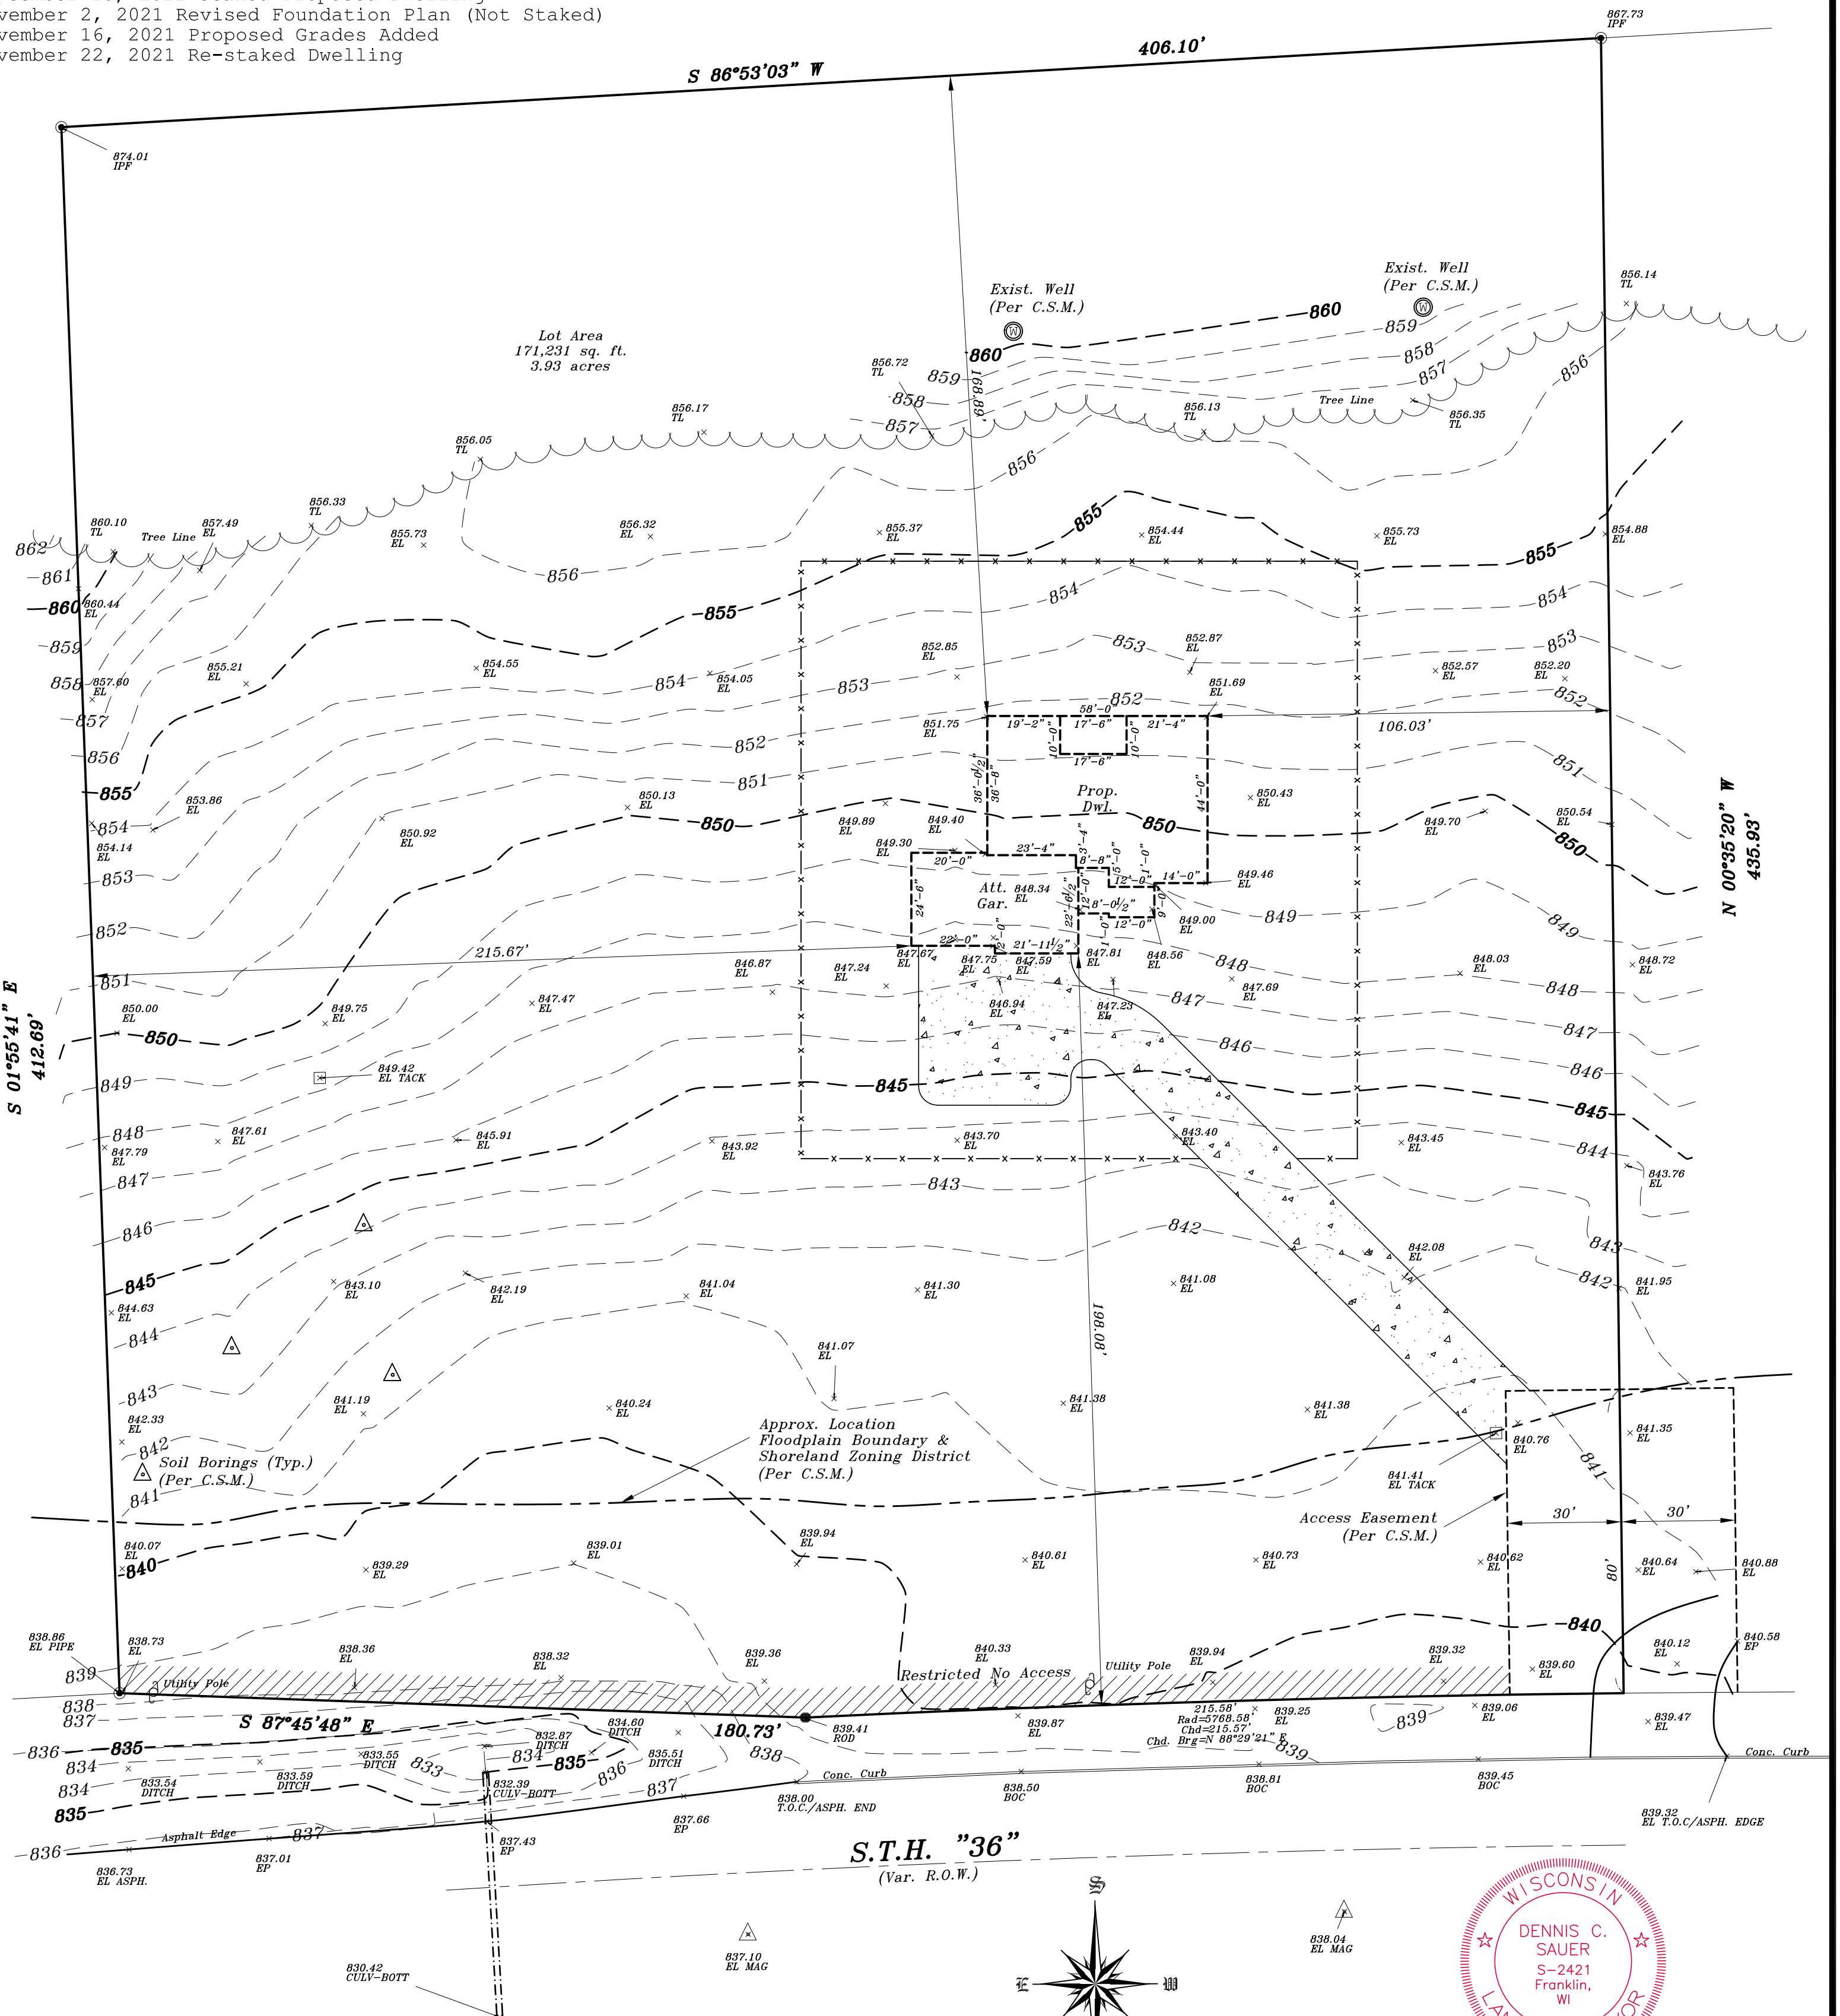

METROPOLITAN SURVEY SERVICE, INC.

PROFESSIONAL LAND SURVEYORS

9415 West Forest Home Avenue, Suite 202

Hales Corners, Wisconsin 53130

PH. (414) 529-5380

survey@metropolitansurvey.com

www.metropolitansurvey.com

● — Denotes Iron Pipe Found

● — Denotes Iron Rod Found

○ — Denotes Iron Pipe Set

000.0 — Denotes Proposed Grade

— Denotes Proposed Silt Screen

Prop. Gar. Slab

848.33

(Dropped 2')

Prop. Fin. Yd. Gr.


850.0

Prop. T.O.W.

850.67

Proposed finished yard, 1st floor or top of foundation grade shown on this drawing is a suggested grade and should be verified by the owner, builder or municipality

GRAPHIC SCALE

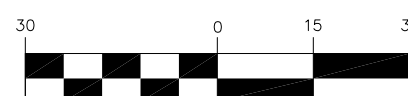

(IN FEET)

1 inch = 30 ft.

I HEREBY CERTIFY THAT I HAVE SURVEYED THE ABOVE DESCRIBED PROPERTY AND THAT THE ABOVE MAP IS A TRUE REPRESENTATION THEREOF AND SHOWS THE SIZE AND LOCATION OF THE PROPERTY, ITS EXTERIOR BOUNDARIES, THE LOCATION OF ALL VISIBLE STRUCTURES AND DIMENSIONS OF ALL PRINCIPAL BUILDINGS THEREON, BOUNDARY FENCES, APPARENT EASEMENTS AND ROADWAYS AND VISIBLE ENCROACHMENT, IF ANY.

THIS SURVEY IS MADE FOR THE EXCLUSIVE USE OF THE PRESENT OWNERS OF THE PROPERTY, AND ALSO THOSE WHO PURCHASE, MORTGAGE, OR GUARANTEE THE TITLE THERETO WITHIN ONE (1) YEAR FROM THE DATE HEREOF.

SIGNED

Dennis C. Sauer
Dennis C. Sauer
Professional Land Surveyor S-2421