


WALWORTH COUNTY CERTIFIED SURVEY MAP NO.

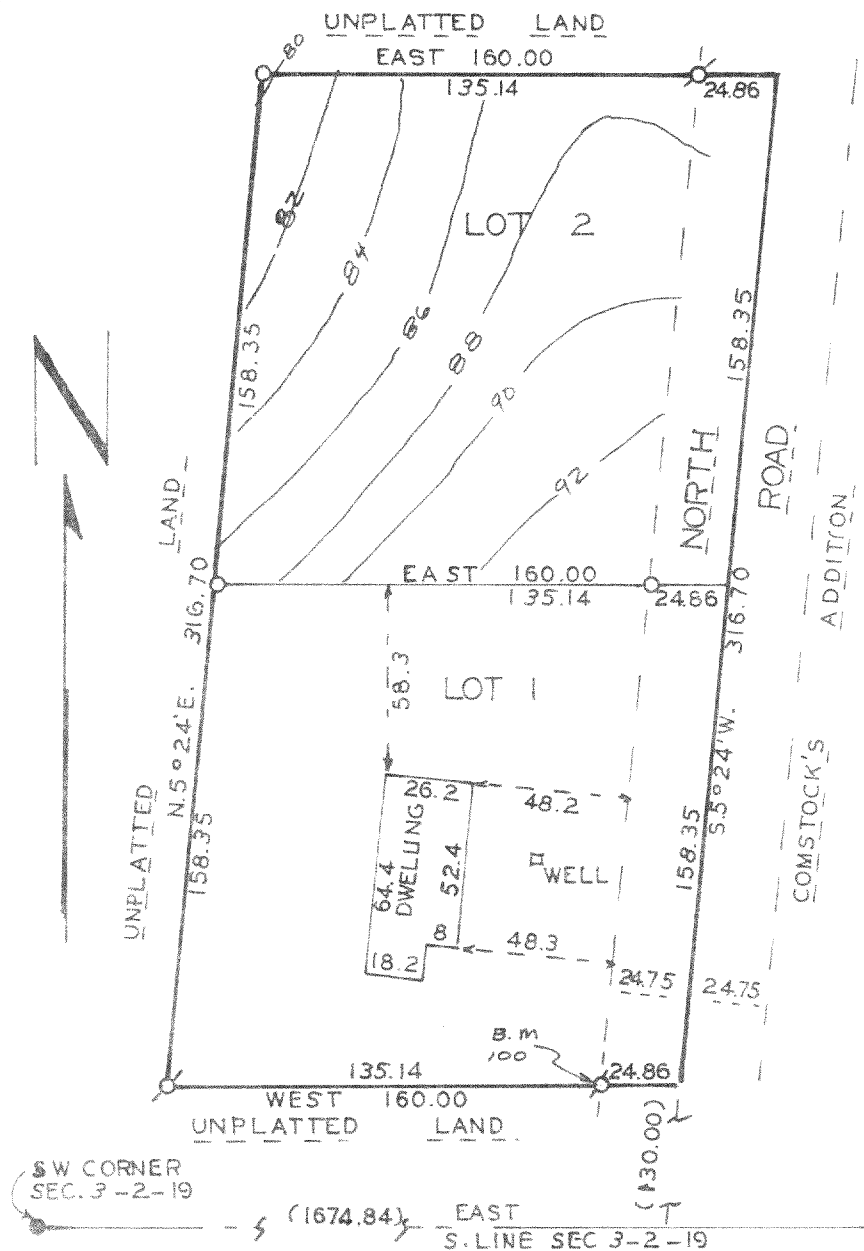

DESCRIPTION: THIS SURVEY IS A DIVISION OF LANDS SHOWN ON WALWORTH COUNTY CERTIFIED SURVEY MAP NO. 354, RECORDED IN VOLUME 2, PAGES 133-4 LOCATED IN SOUTHWEST 1/4 OF SECTION 3, T. 2 N., R. 18 E., 4TH P.M., TOWNSHIP OF LYONS, WALWORTH COUNTY, WISCONSIN.

FOR: LEROY HEID
1388 NORTH ROAD
BURLINGTON, WI.
53105

SCALE 1" = 60'
SOIL TYPE AS
SCALED FROM USDA
SOIL MAP IS
McHENRY SILT LOAM.

Ø = 1" IRON PIPE STAKE FOUND.
○ = 1" BY 24" IRON PIPE STAKE
SET - WEIGHT 1.13 LBS/FT.
● = MONUMENT FOUND.

BEARINGS RELATE TO THE SOUTH LINE OF THE SOUTHWEST 1/4 OF SECTION 3-2-18 WHICH WAS THE BEARING BASE IN CSM # 354 AS EAST.

LOTS 1 AND 2 ARE EQUAL IN SIZE AND CONTAIN 25,223 SQ. FT. EACH. EXCLUSIVE OF ROAD EACH LOT CONTAINS 21,304 SQUARE FEET.

CONTOURS ON ASSUMED DATUM WITH THE TOP OF IRON PIPE AT SOUTHEAST CORNER OF LOT 1 ASSUMED AS ELEVATION 100

LOTS ARE SERVED BY PUBLIC SEWER AND ARE ZONED R-2.


DATA IN PARENTHESIS IS RECORD INFORMATION NOT REMEASURED IN THIS SURVEY.

I HEREBY CERTIFY THAT I HAVE SURVEYED THE LAND DESCRIBED HEREON AND THAT I HAVE FULLY COMPLIED WITH THE REQUIREMENTS OF SECTION 236.34 OF THE WISCONSIN STATUTES AND SECTION 6.0 OF THE WALWORTH COUNTY SUBDIVISION CONTROL ORDINANCE.

John F. Degen 8-24-82
JOHN F. DEGEN, LAND SURVEYOR #242
589 N. PINE ST., BURLINGTON, WI. 53105

APPROVED BY THE WALWORTH COUNTY PARK AND PLANNING COMMISSION ON THIS _____ DAY OF _____, 1982.

ALLEN MORRISON, CHAIRMAN.

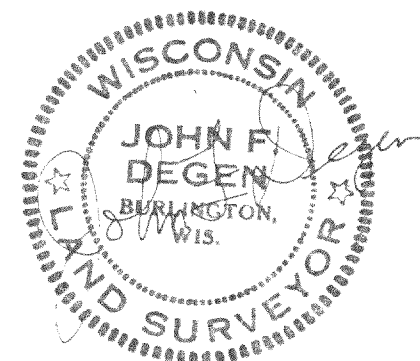

218-301