


KOLB LAND CONSULTING, INC.
LAND SURVEYING • SUBDIVIDING • LAND PLANNING

LAKE GENEVA, WISCONSIN 53147


WHITEWATER, WISCONSIN 53190

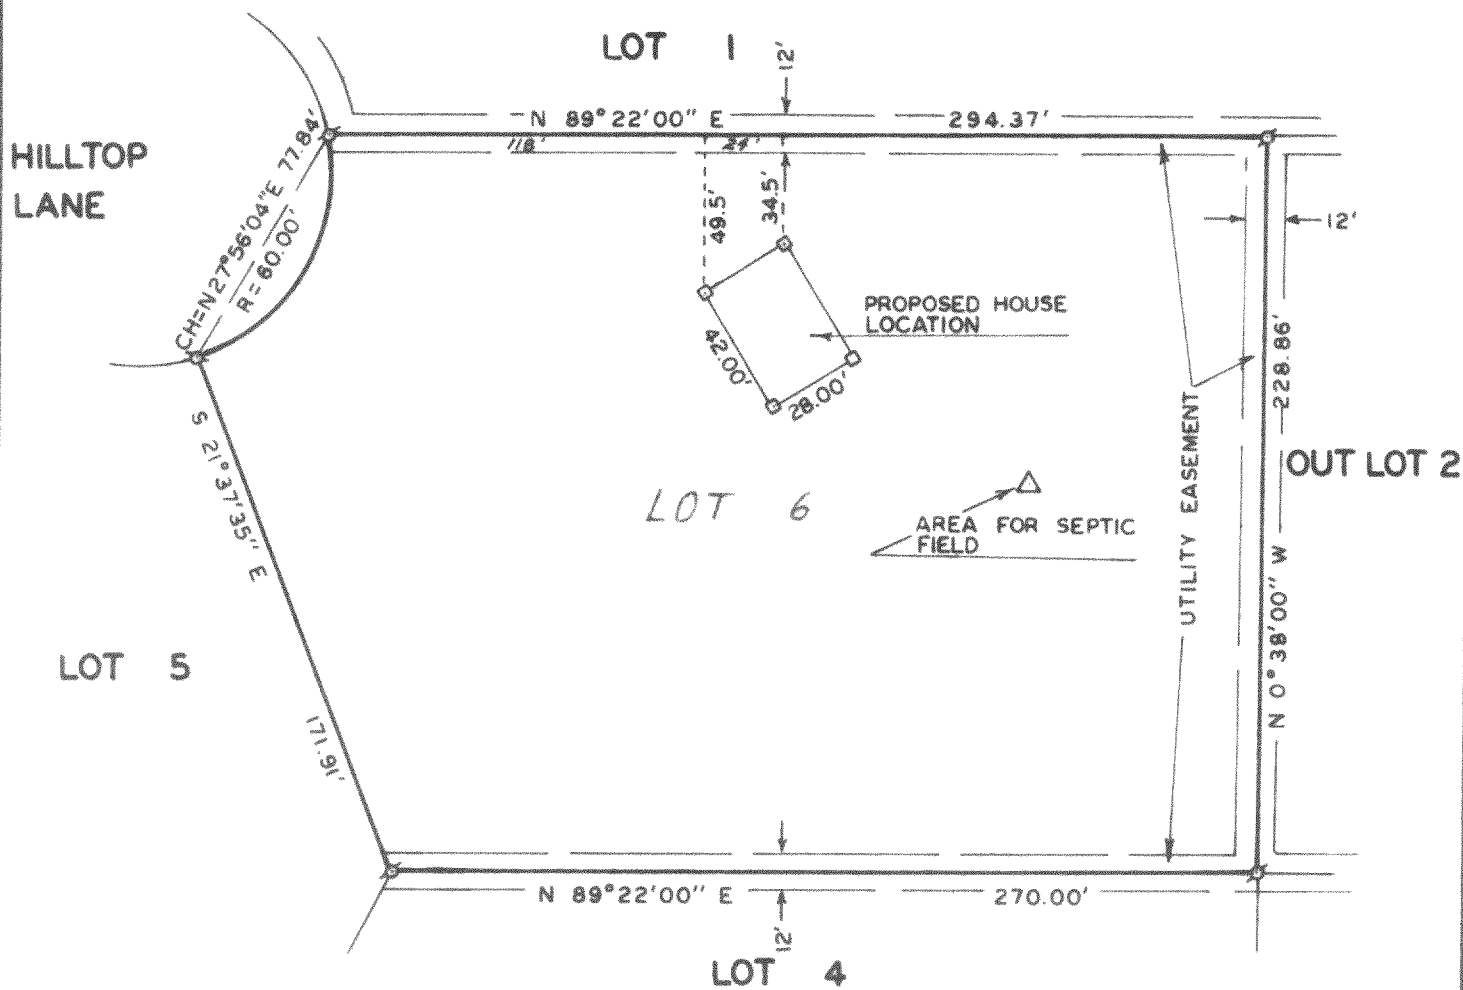

PLAT OF SURVEY OF

LOT 6, HEATHERIDGE SUBDIVISION,
T2N, R18E, WALWORTH COUNTY,
WISCONSIN.

ORDERED BY: ROBERT J. DUPONT
ROUTE 2, BOX 142-5
LAKE GENEVA, WI 53147

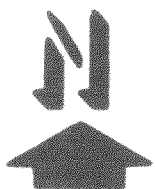

SCALE - 1"=60'

LEGEND

⊗ - IRON PIPE FOUND
□ - WOOD STAKE



I, HAROLD H. KOLB, DO HEREBY CERTIFY
THAT I HAVE SURVEYED THE PROPERTY
HEREON DESCRIBED ACCORDING TO THE
OFFICIAL RECORDS, AND THAT THE PLAT
HEREON IS A CORRECT REPRESENTATION
OF THE LOT LINES TO THE BEST OF MY
KNOWLEDGE AND BELIEF.

Harold H. Kolb

HAROLD H. KOLB
WISCONSIN REGISTERED LAND SURVEYOR, S- 187

DATE Nov. 4, 1983