



WALWORTH COUNTY  
SURVEYING & MAPPING  
LAKE GENEVA, WISCONSIN

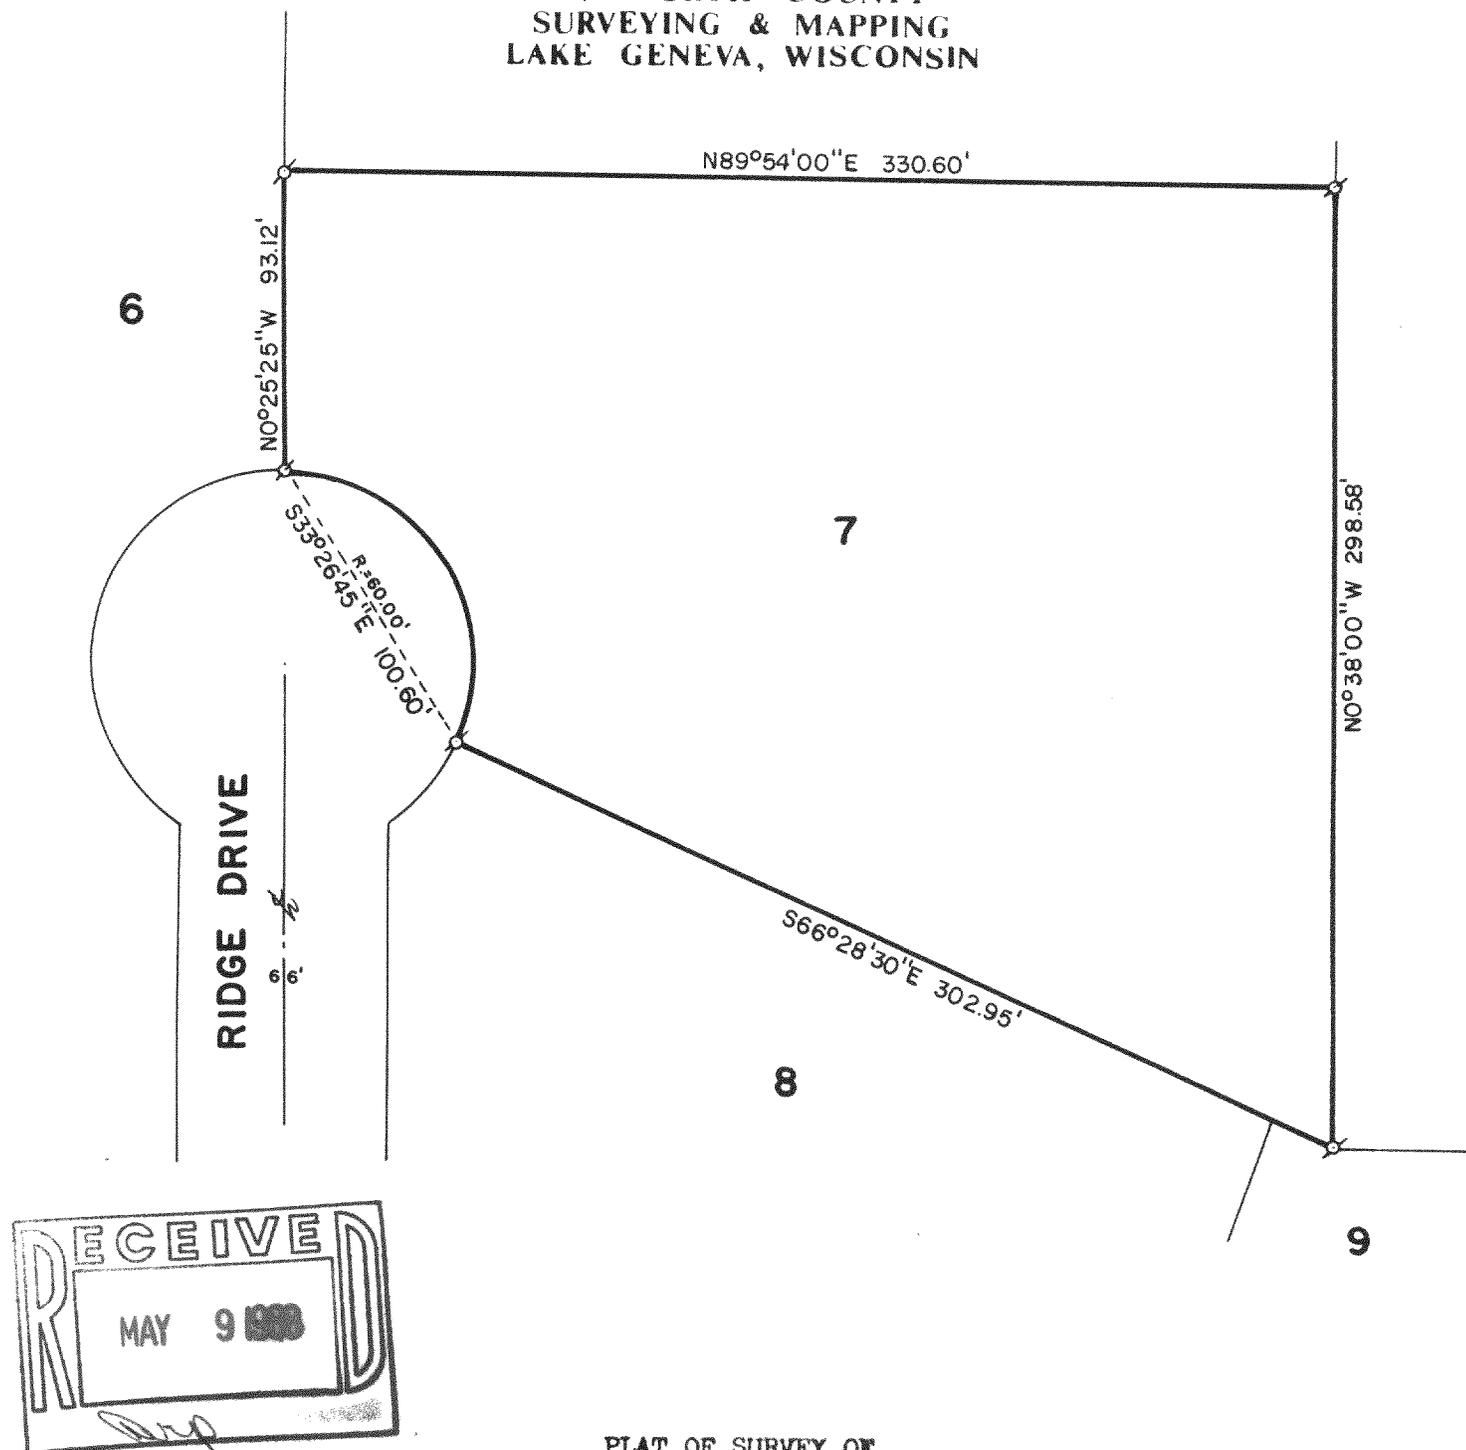

PLAT OF SURVEY OF

LOT 7 OF THE SECOND ADDITION TO HEATHERIDGE,  
A SUBDIVISION LOCATED IN THE SOUTHWEST 1/4 OF  
SECTION 18, T 2 N, R 18 E, WALWORTH COUNTY,  
WISCONSIN.

ORDERED BY: CENTURY 21 GENEVA LAKE  
503 CENTER STREET  
LAKE GENEVA, WISCONSIN  
53147

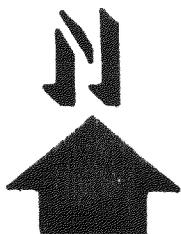

SCALE: 1"=30'

♂ - IRON PIPE FOUND

I, ROBERT M. BAERENWALD, DO HEREBY CERTIFY THAT I  
HAVE SURVEYED THE PROPERTY HEREON DESCRIBED ACCORDING  
TO THE OFFICIAL RECORDS AND THAT THE PLAT HEREON IS A  
CORRECT REPRESENTATION OF THE PROPERTY LINES TO THE  
BEST OF MY KNOWLEDGE AND BELIEF.

*Robert M. Baerenwald*  
ROBERT M. BAERENWALD  
WISCONSIN REGISTERED LAND SURVEYOR, S-1508

DATE *Jan. 16, 1988*  
JOB NO. 1388

NOTE: THIS IS NOT A CERTIFIED COPY UNLESS SEALED.