


HAROLD H. KOLB
REGISTERED PROFESSIONAL LAND SURVEYOR
LAKE GENEVA, WISCONSIN

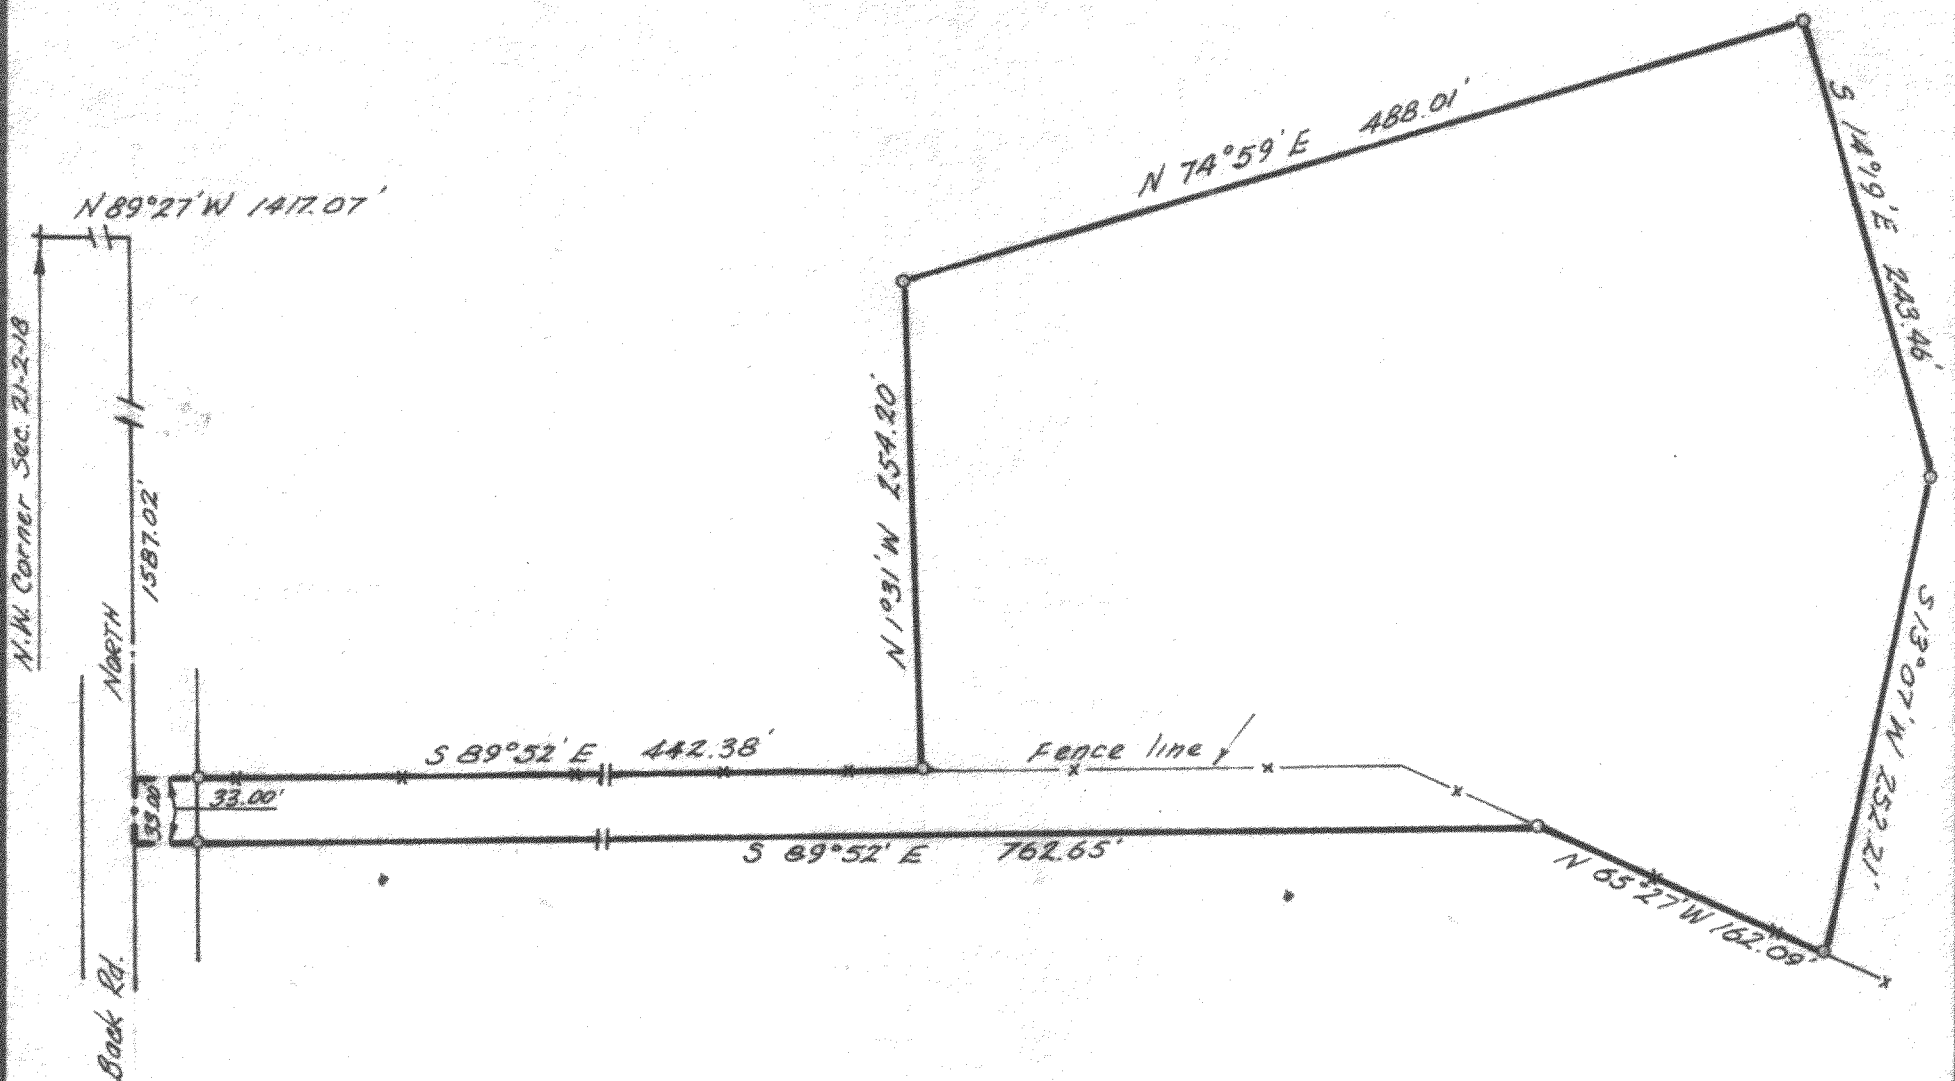

PLAT OF SURVEY OF
a parcel of land located in the NW $\frac{1}{4}$ of Section 21, T2N,
R18E, Walworth County, Wisconsin and described as follows:
Commencing at the NW Corner of said Section 21 thence
S 89° 27' E 1417.07 feet along the centerline of Back Road;
thence South 1587.02 feet along said centerline to the
place of beginning; thence S 89° 52' E 442.38 feet; thence
N 01° 31' W 254.20 feet; thence N 74° 59' E 488.01 feet; thence
S 14° 19' E 243.46 feet; thence S 13° 07' W 252.21 feet; thence
N 05° 27' W 162.09 feet; thence N 89° 52' W 762.65 feet to the
centerline of said Back Road, thence North 33.00 feet to the
place of beginning. Containing 4.01 acres.

Note: Bearing on centerline of Back Road assumed North.

N



SCALE: 1" = 100'

LEGEND

- - IRON PIPE FOUND
- - IRON PIPE PLACED
- - CONCRETE MONUMENT
- x - SPIKE



I, HAROLD H. KOLB, DO HEREBY CERTIFY THAT I HAVE
SURVEYED THE PROPERTY HEREON DESCRIBED ACCORDING
TO THE OFFICIAL RECORDS, AND THAT THE PLAT HEREON
IS A CORRECT REPRESENTATION OF THE LOT LINES.

Harold H. Kolb

HAROLD H. KOLB
WISCONSIN REGISTERED LAND SURVEYOR, S-187
DATE Nov. 30, 1970

Cert. for No 73 - R/W shown

218-49